


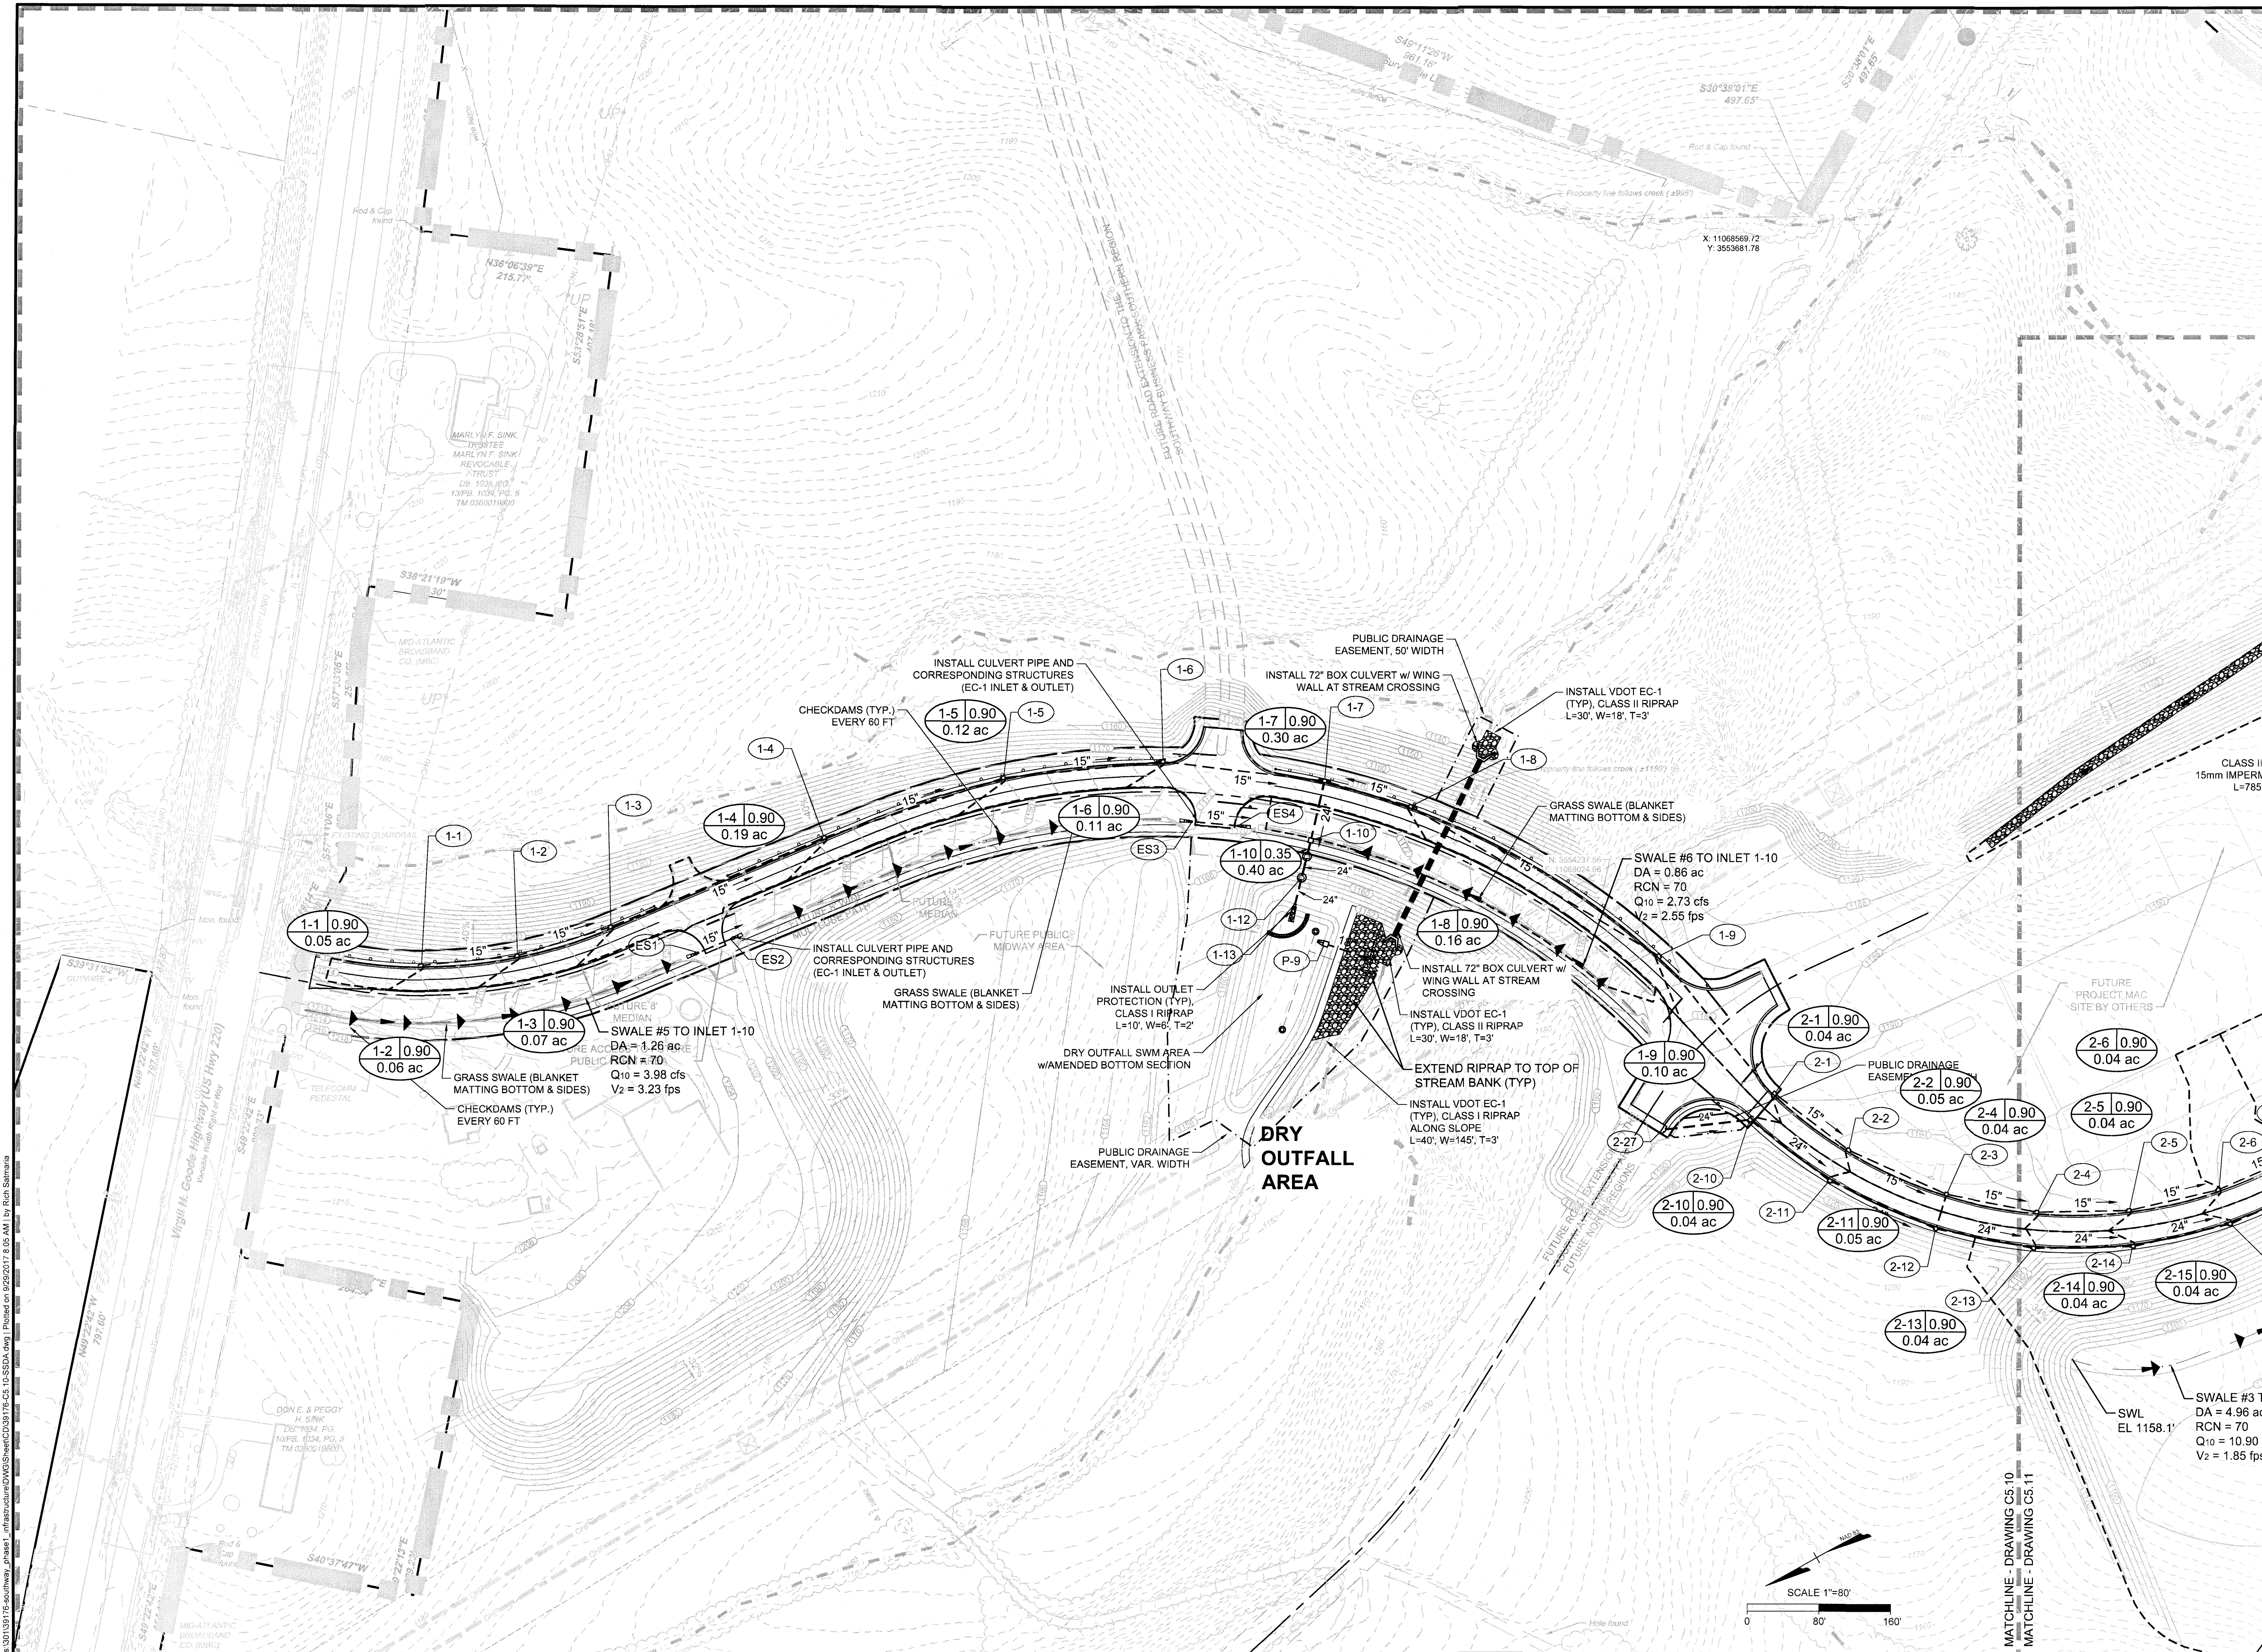

| DATE       | REVISION DESCRIPTION                 |
|------------|--------------------------------------|
| 07/14/2017 | ISSUE FOR BID                        |
| 08/04/2017 | ADDENDUM NO. 3                       |
| 08/09/2017 | ADDENDUM NO. 4                       |
| 08/14/2017 | REVISIONS PER VDOT                   |
| 09/15/2017 | REVISIONS PER VDOT COMMENTS          |
| 09/28/2017 | REVISIONS PER COUNTY FOR BORROW AREA |

|        |                  |
|--------|------------------|
| DESIGN | <i>A</i>         |
| CHECK  | <i>A</i>         |
| SCALE  | <i>1" = 100'</i> |
| DATE   |                  |

STORM SEWER DRAINAGE AREA MAP

These plans and associated documents are the exclusive property of TIMMONS GROUP and may not be reproduced in whole or in part and shall not be used for any purpose whatsoever, inclusive, but not