

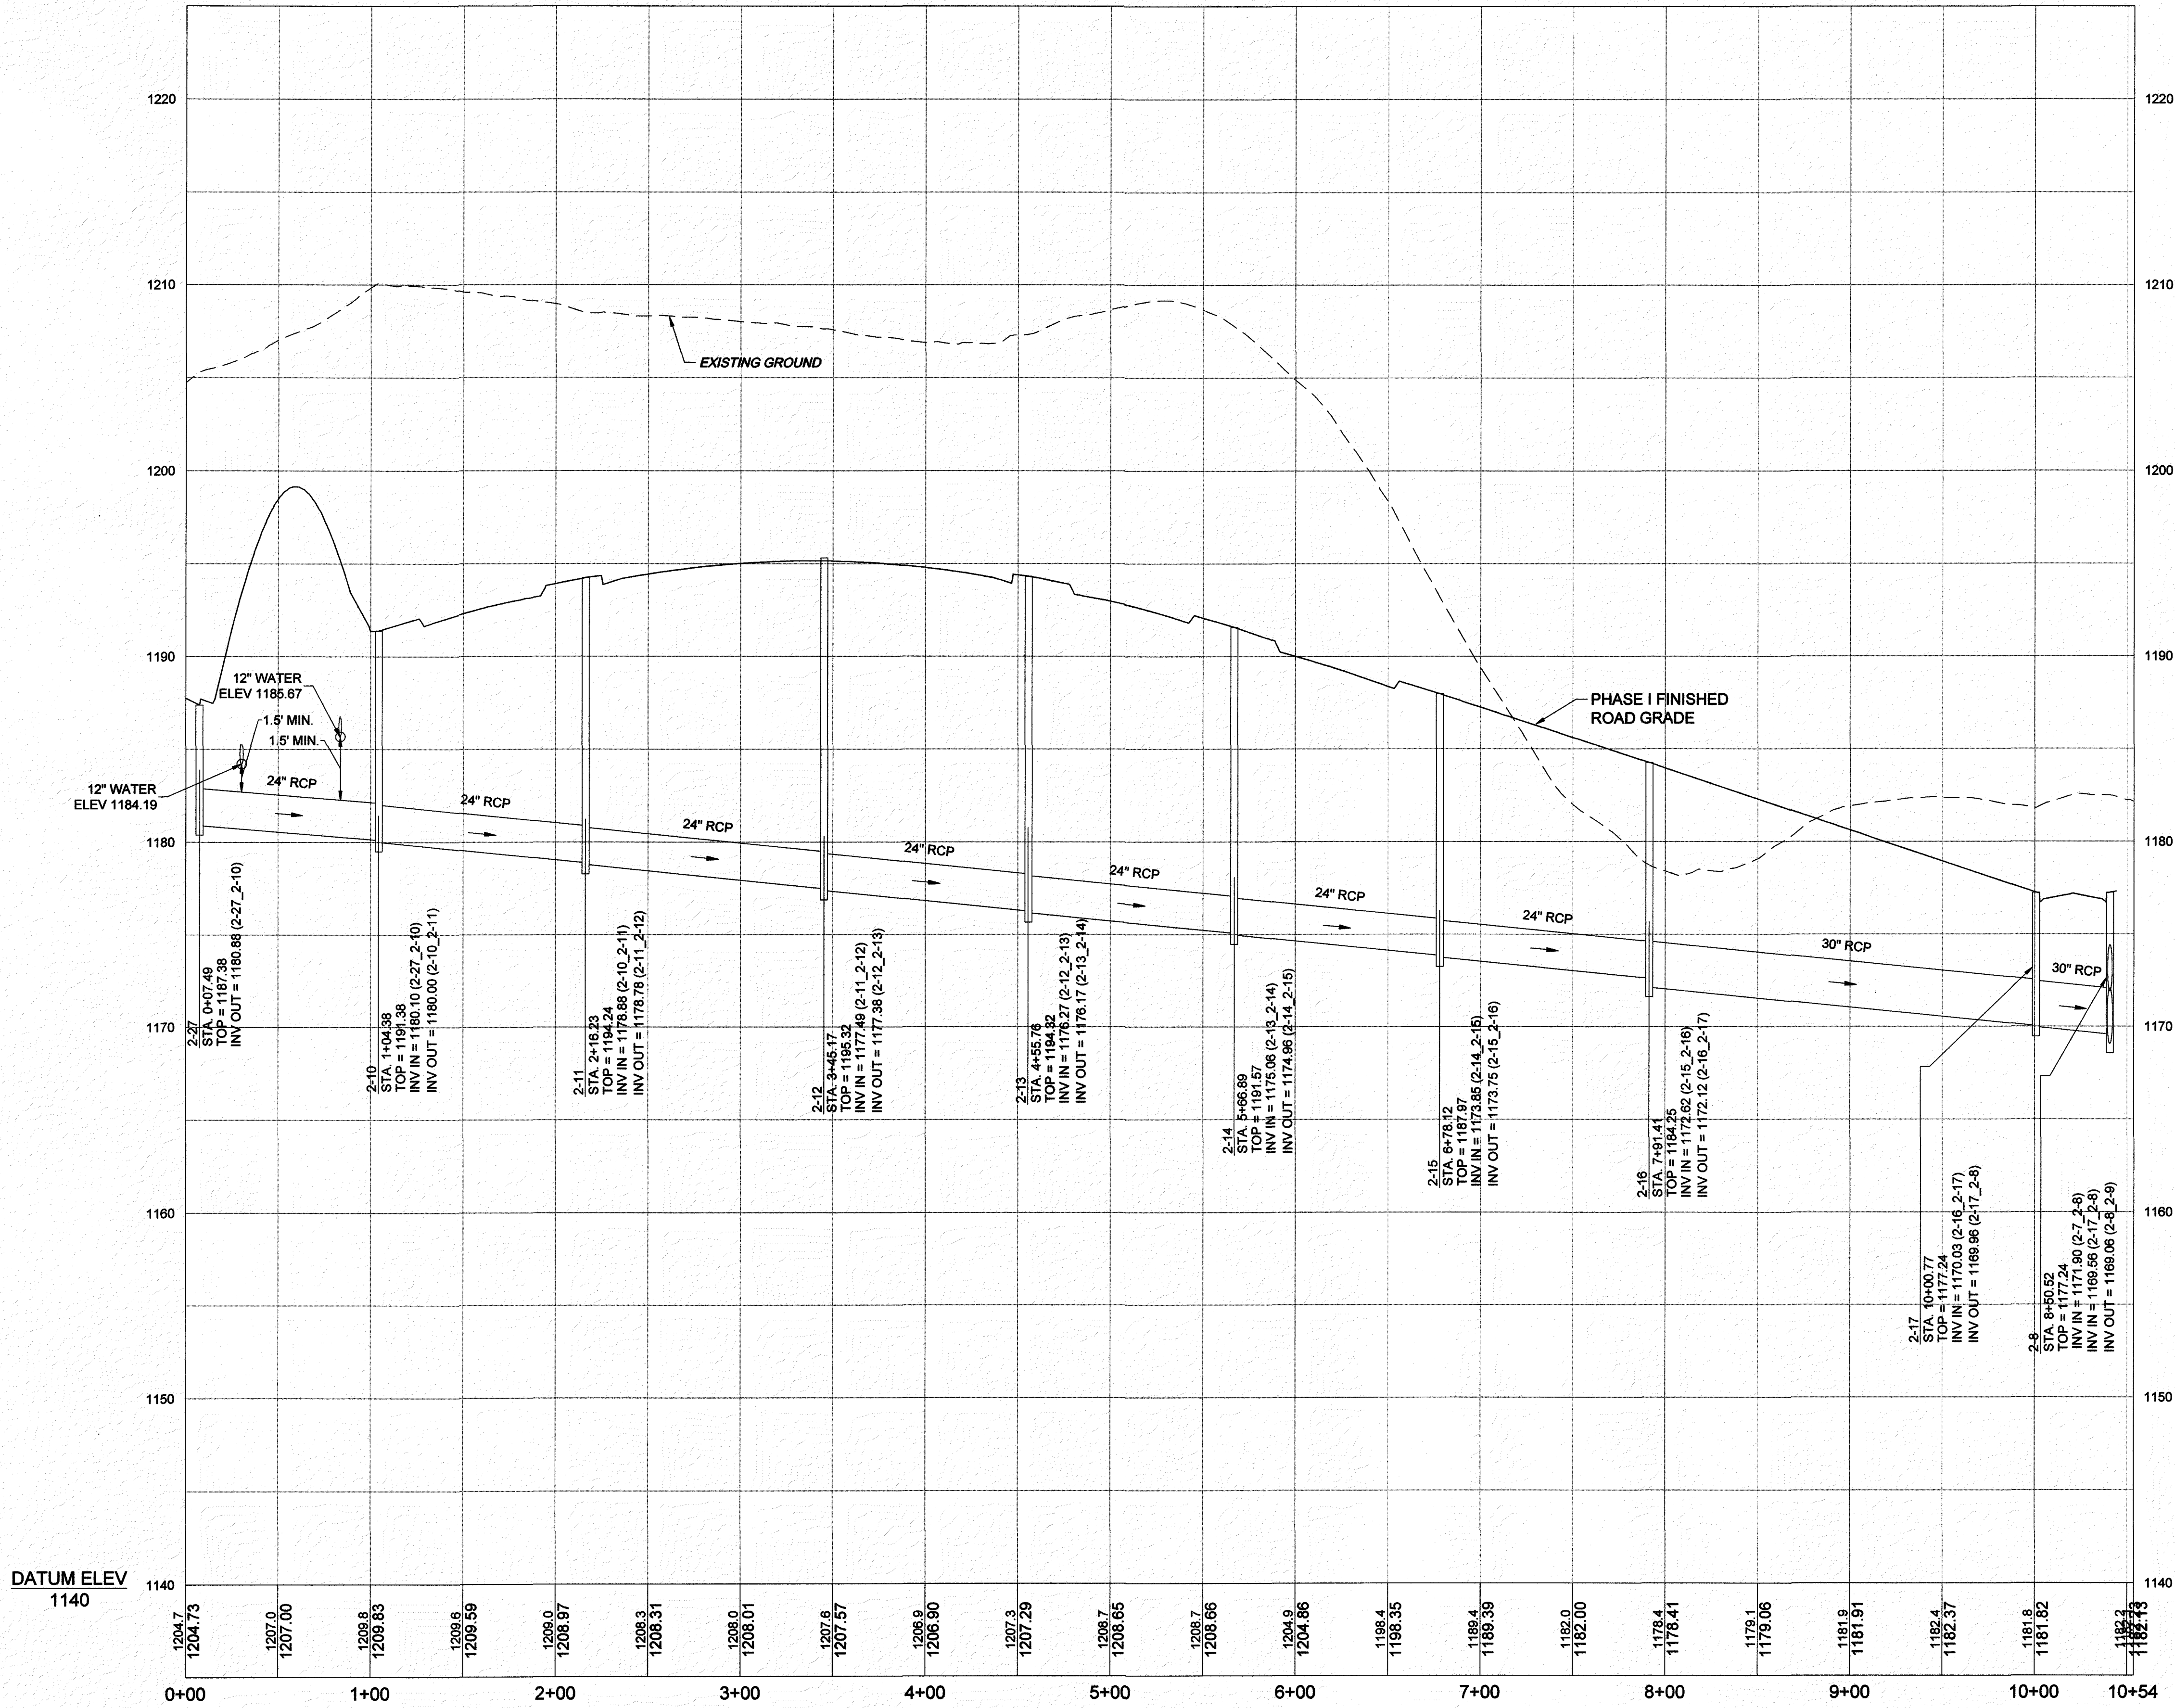


s:\30139176-southway_phase1_infrastructure\DWG\SheetCD39176-C5-10-FRST.dwg | Plotted on 9/26/2017 5:06 AM | by Rich Salmeria

STR. 2-27 TO 2-8

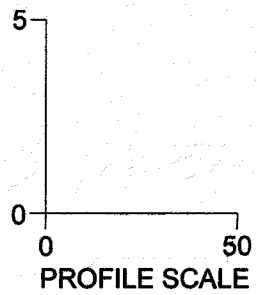

STR. 2-18 TO 2-19

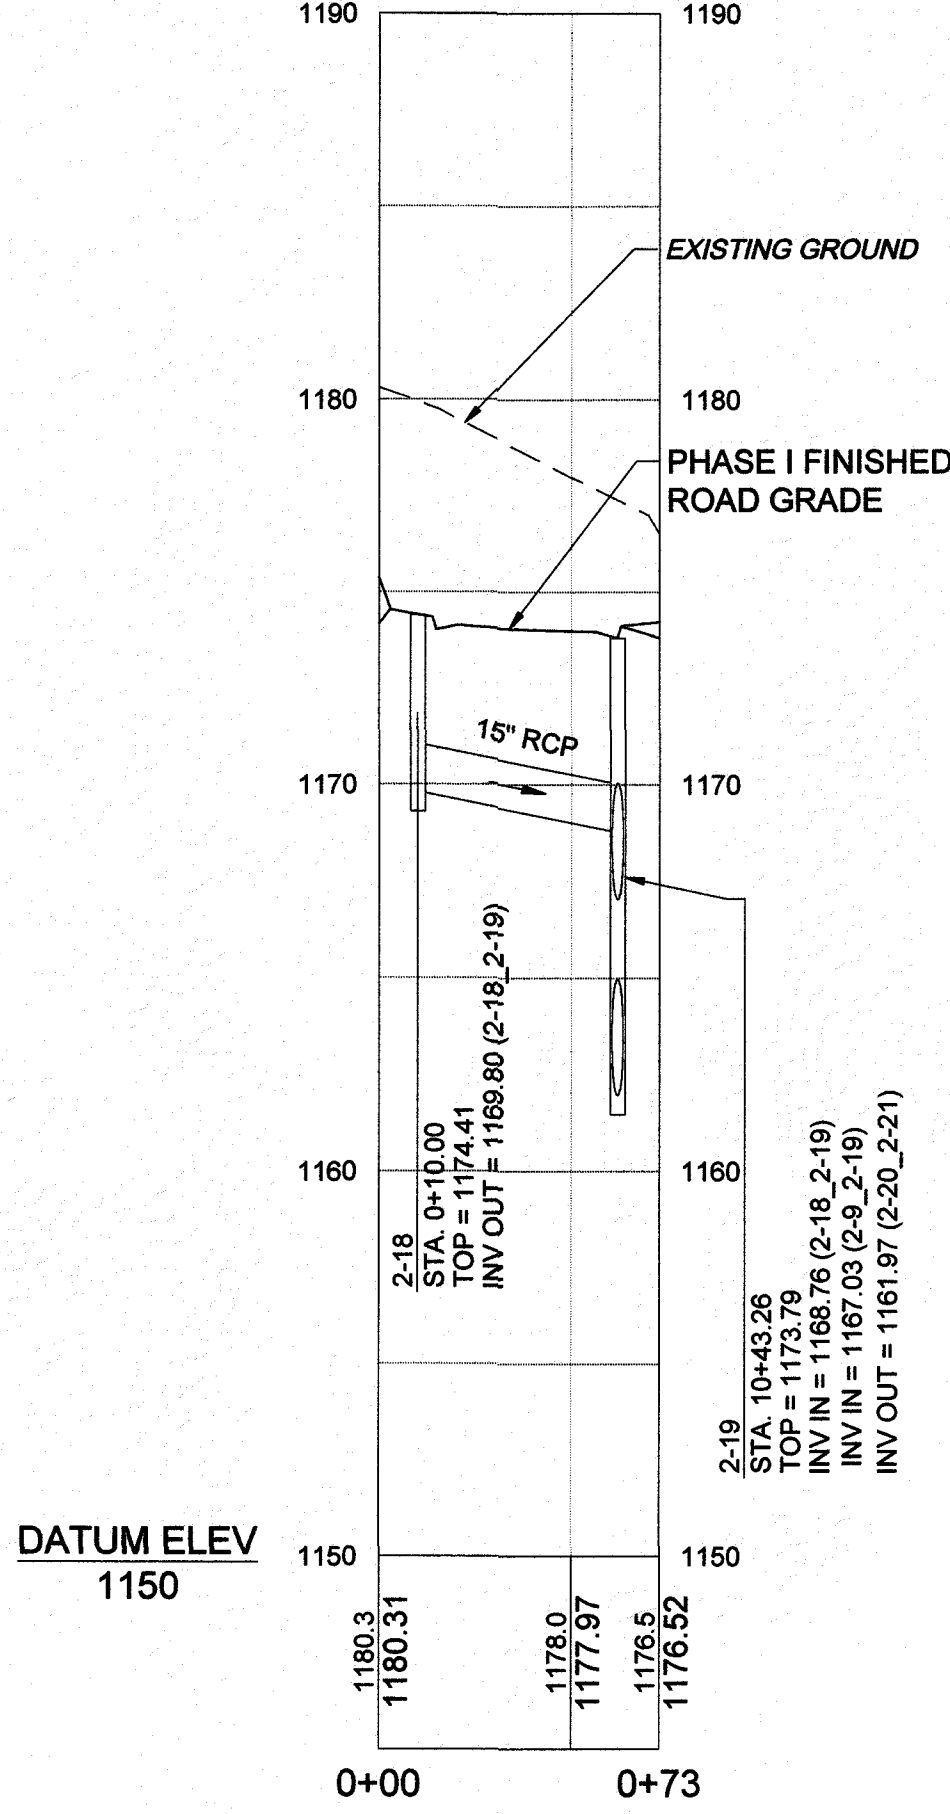

TIMMONS GROUP

SUMMIT VIEW BUSINESS PARK PHASE 1
FRANKLIN COUNTY, VA
STORM SEWER PROFILES

JOB NO.
39176
SHEET NO.
C5.23

These plans and associated documents are the exclusive property of TIMMONS GROUP and may not be reproduced in whole or in part and shall not be used for any purpose whatsoever, inclusive, but not limited to, construction, bidding, and/or construction taking without the express written consent of TIMMONS GROUP.

YOUR VISION ACHIEVED THROUGH OURS.

THIS DRAWING PREPARED AT THE

CORPORATE OFFICE
1001 Boulders Parkway, Suite 300 | Richmond, VA 23225
TEL 804.200.6500 FAX 804.560.1016 www.timmons.com

REVISION DESCRIPTION

DATE

07/14/2017 ISSUE FOR BID

08/04/2017 ADDENDUM NO. 3

08/09/2017 ADDENDUM NO. 4

08/21/2017 ADDENDUM NO. 8

09/15/2017 REVISIONS PER VDOT COMMENTS

09/28/2017 REVISIONS PER COUNTY FOR BORROW AREA

DATE

07/14/2017

DRAWN BY

K.L.

DESIGNED BY

K.L.

CHECKED BY

K.P.

SCALE

H: 1" = 50'

V: 1" = 5'

