



s:\3013175-southway_phase1_infrastructure\DWG\Sheet\CD\9175-C5.10-PSST.dwg | Plotted on 9/29/2017 8:09 AM | by Rich Salmeria

CUVLERT STR. 3



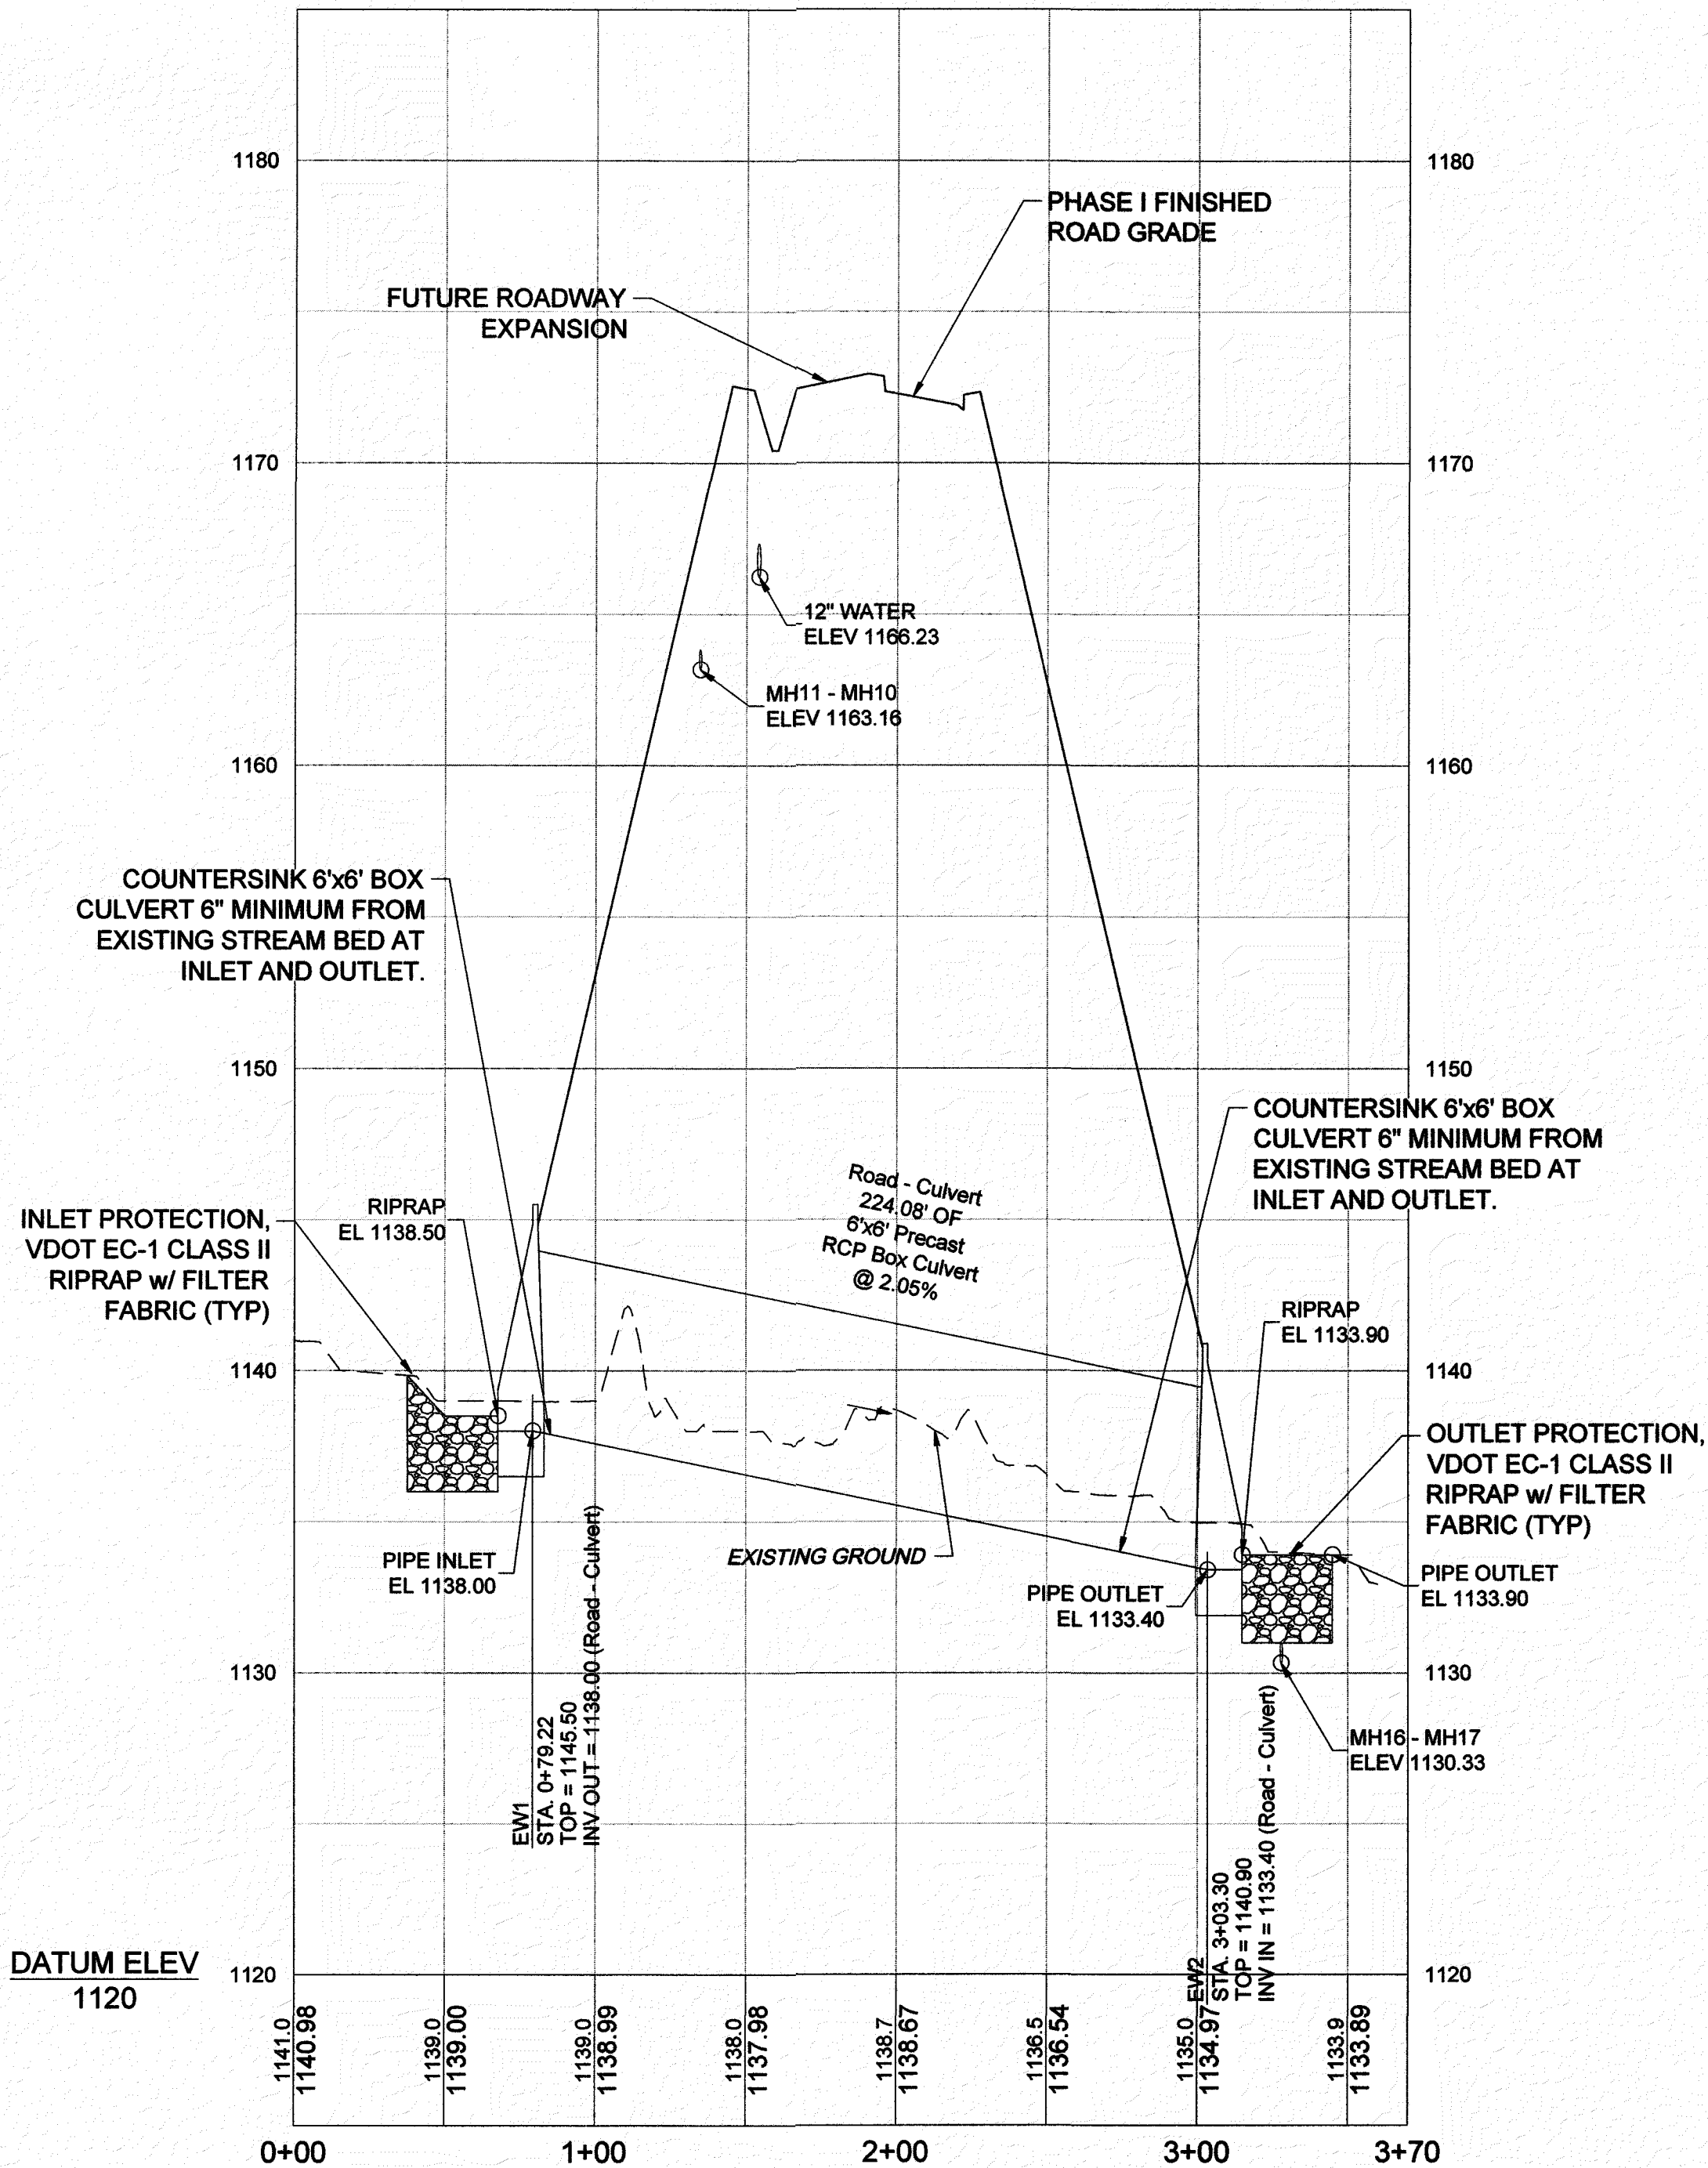


NOTE:
- UNDERCUT 2' & REPLACE WITH #57 STONE,
COORDINATE WITH GEOTECHNICAL ENGINEER

CULV. STRC. - FARM

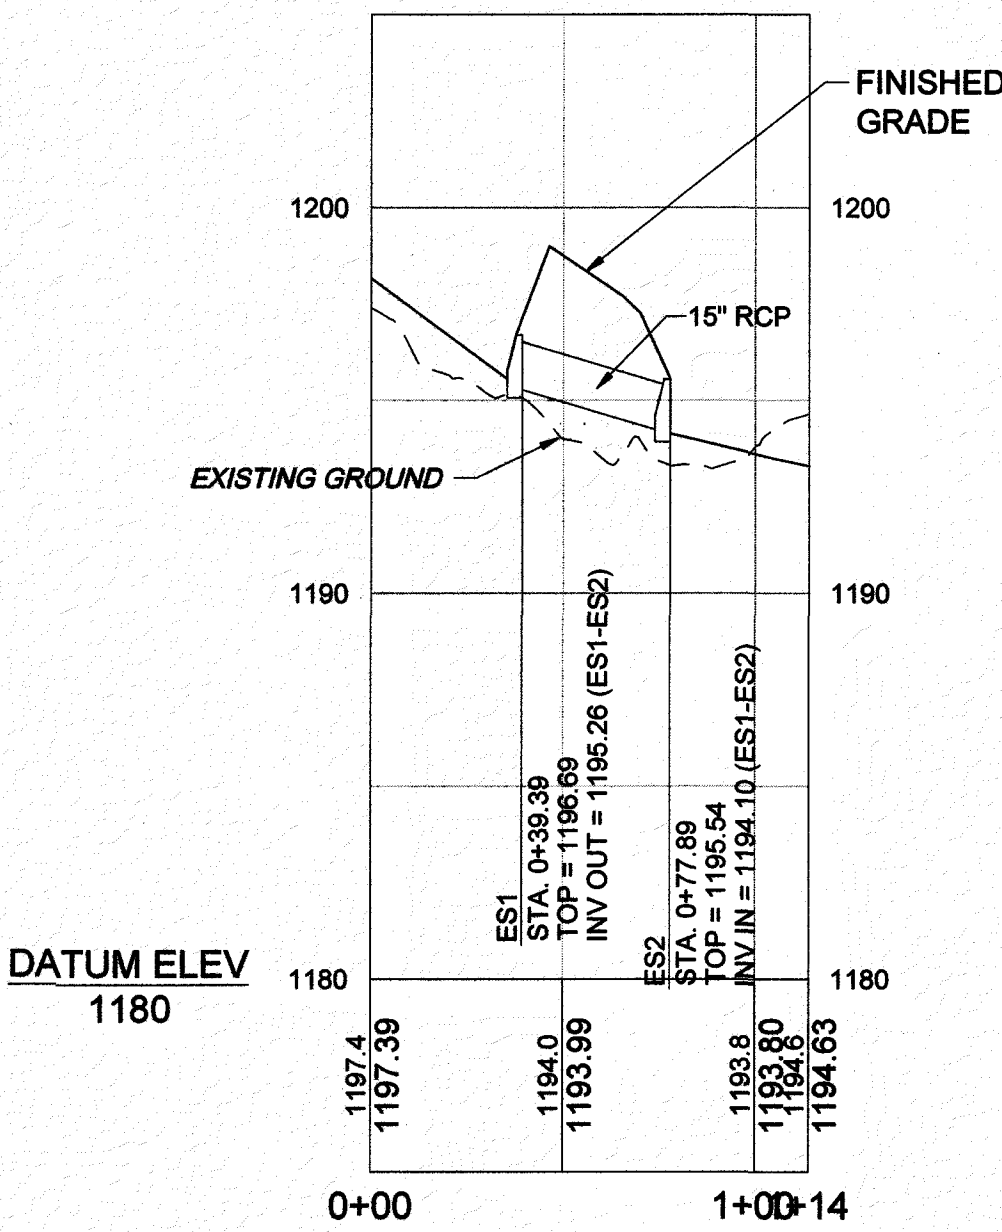

CULV. STR. - MIDWAY

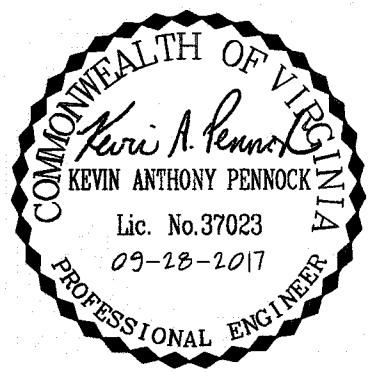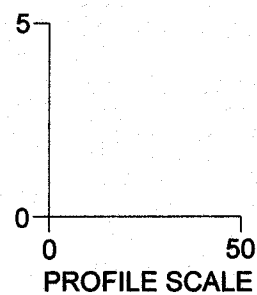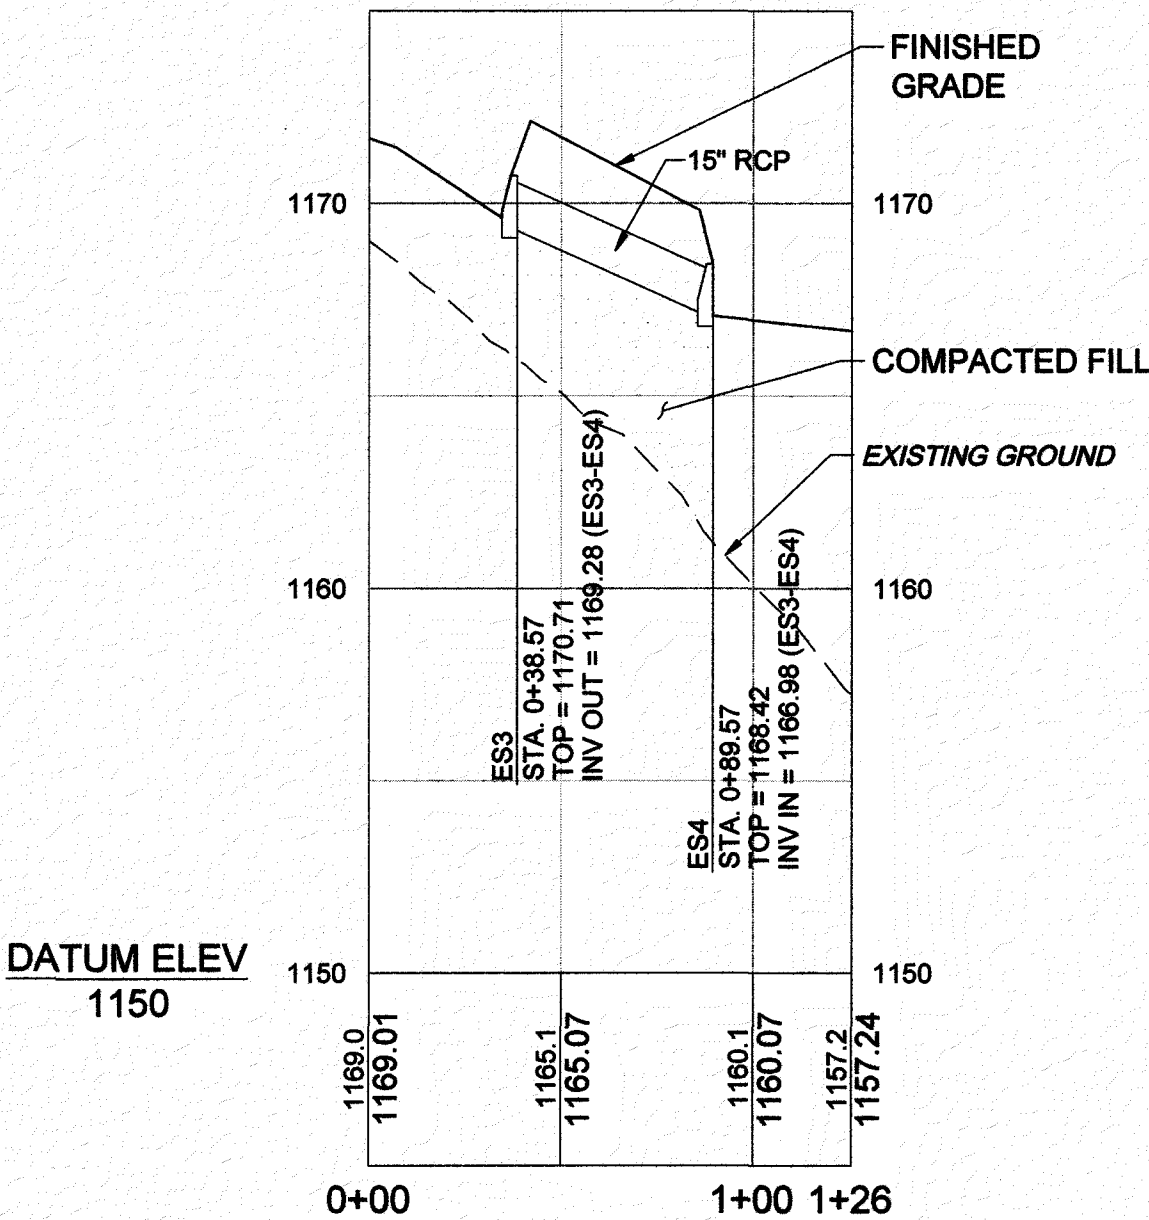

THIS DRAWING PREPARED AT THE CORPORATE OFFICE 1001 Boulders Parkway, Suite 300 Richmond, VA 23225 TEL 804.200.6500 FAX 804.560.1016 www.timmons.com	
YOUR VISION ACHIEVED THROUGH OURS.	REVISION DESCRIPTION
DATE	DATE
07/14/2017	07/14/2017
08/04/2017	08/04/2017
08/09/2017	08/09/2017
08/21/2017	08/21/2017
09/15/2017	09/15/2017
09/28/2017	09/28/2017

DRAWN BY	K.L.
DESIGNED BY	K.L.
CHECKED BY	K.P.
SCALE	NTS

TIMMONS GROUP	
SUMMIT VIEW BUSINESS PARK PHASE 1	
FRANKLIN COUNTY, VA	
STORM SEWER PROFILES	
JOB NO.	39176
SHEET NO.	C5.24

These plans and associated documents are the exclusive property of TIMMONS GROUP and may not be reproduced in whole or in part and shall not be used for any purpose whatsoever, inclusive, but not limited to construction, bidding, and/or construction staking without the express written consent of TIMMONS GROUP.