


s:\30138178-southway\_phase1\_infrastructure\DWG\SheetCD39176-C6.40-PF1D.dwg | Plotted on 9/28/2017 8:09 AM | by Ren Salmeria

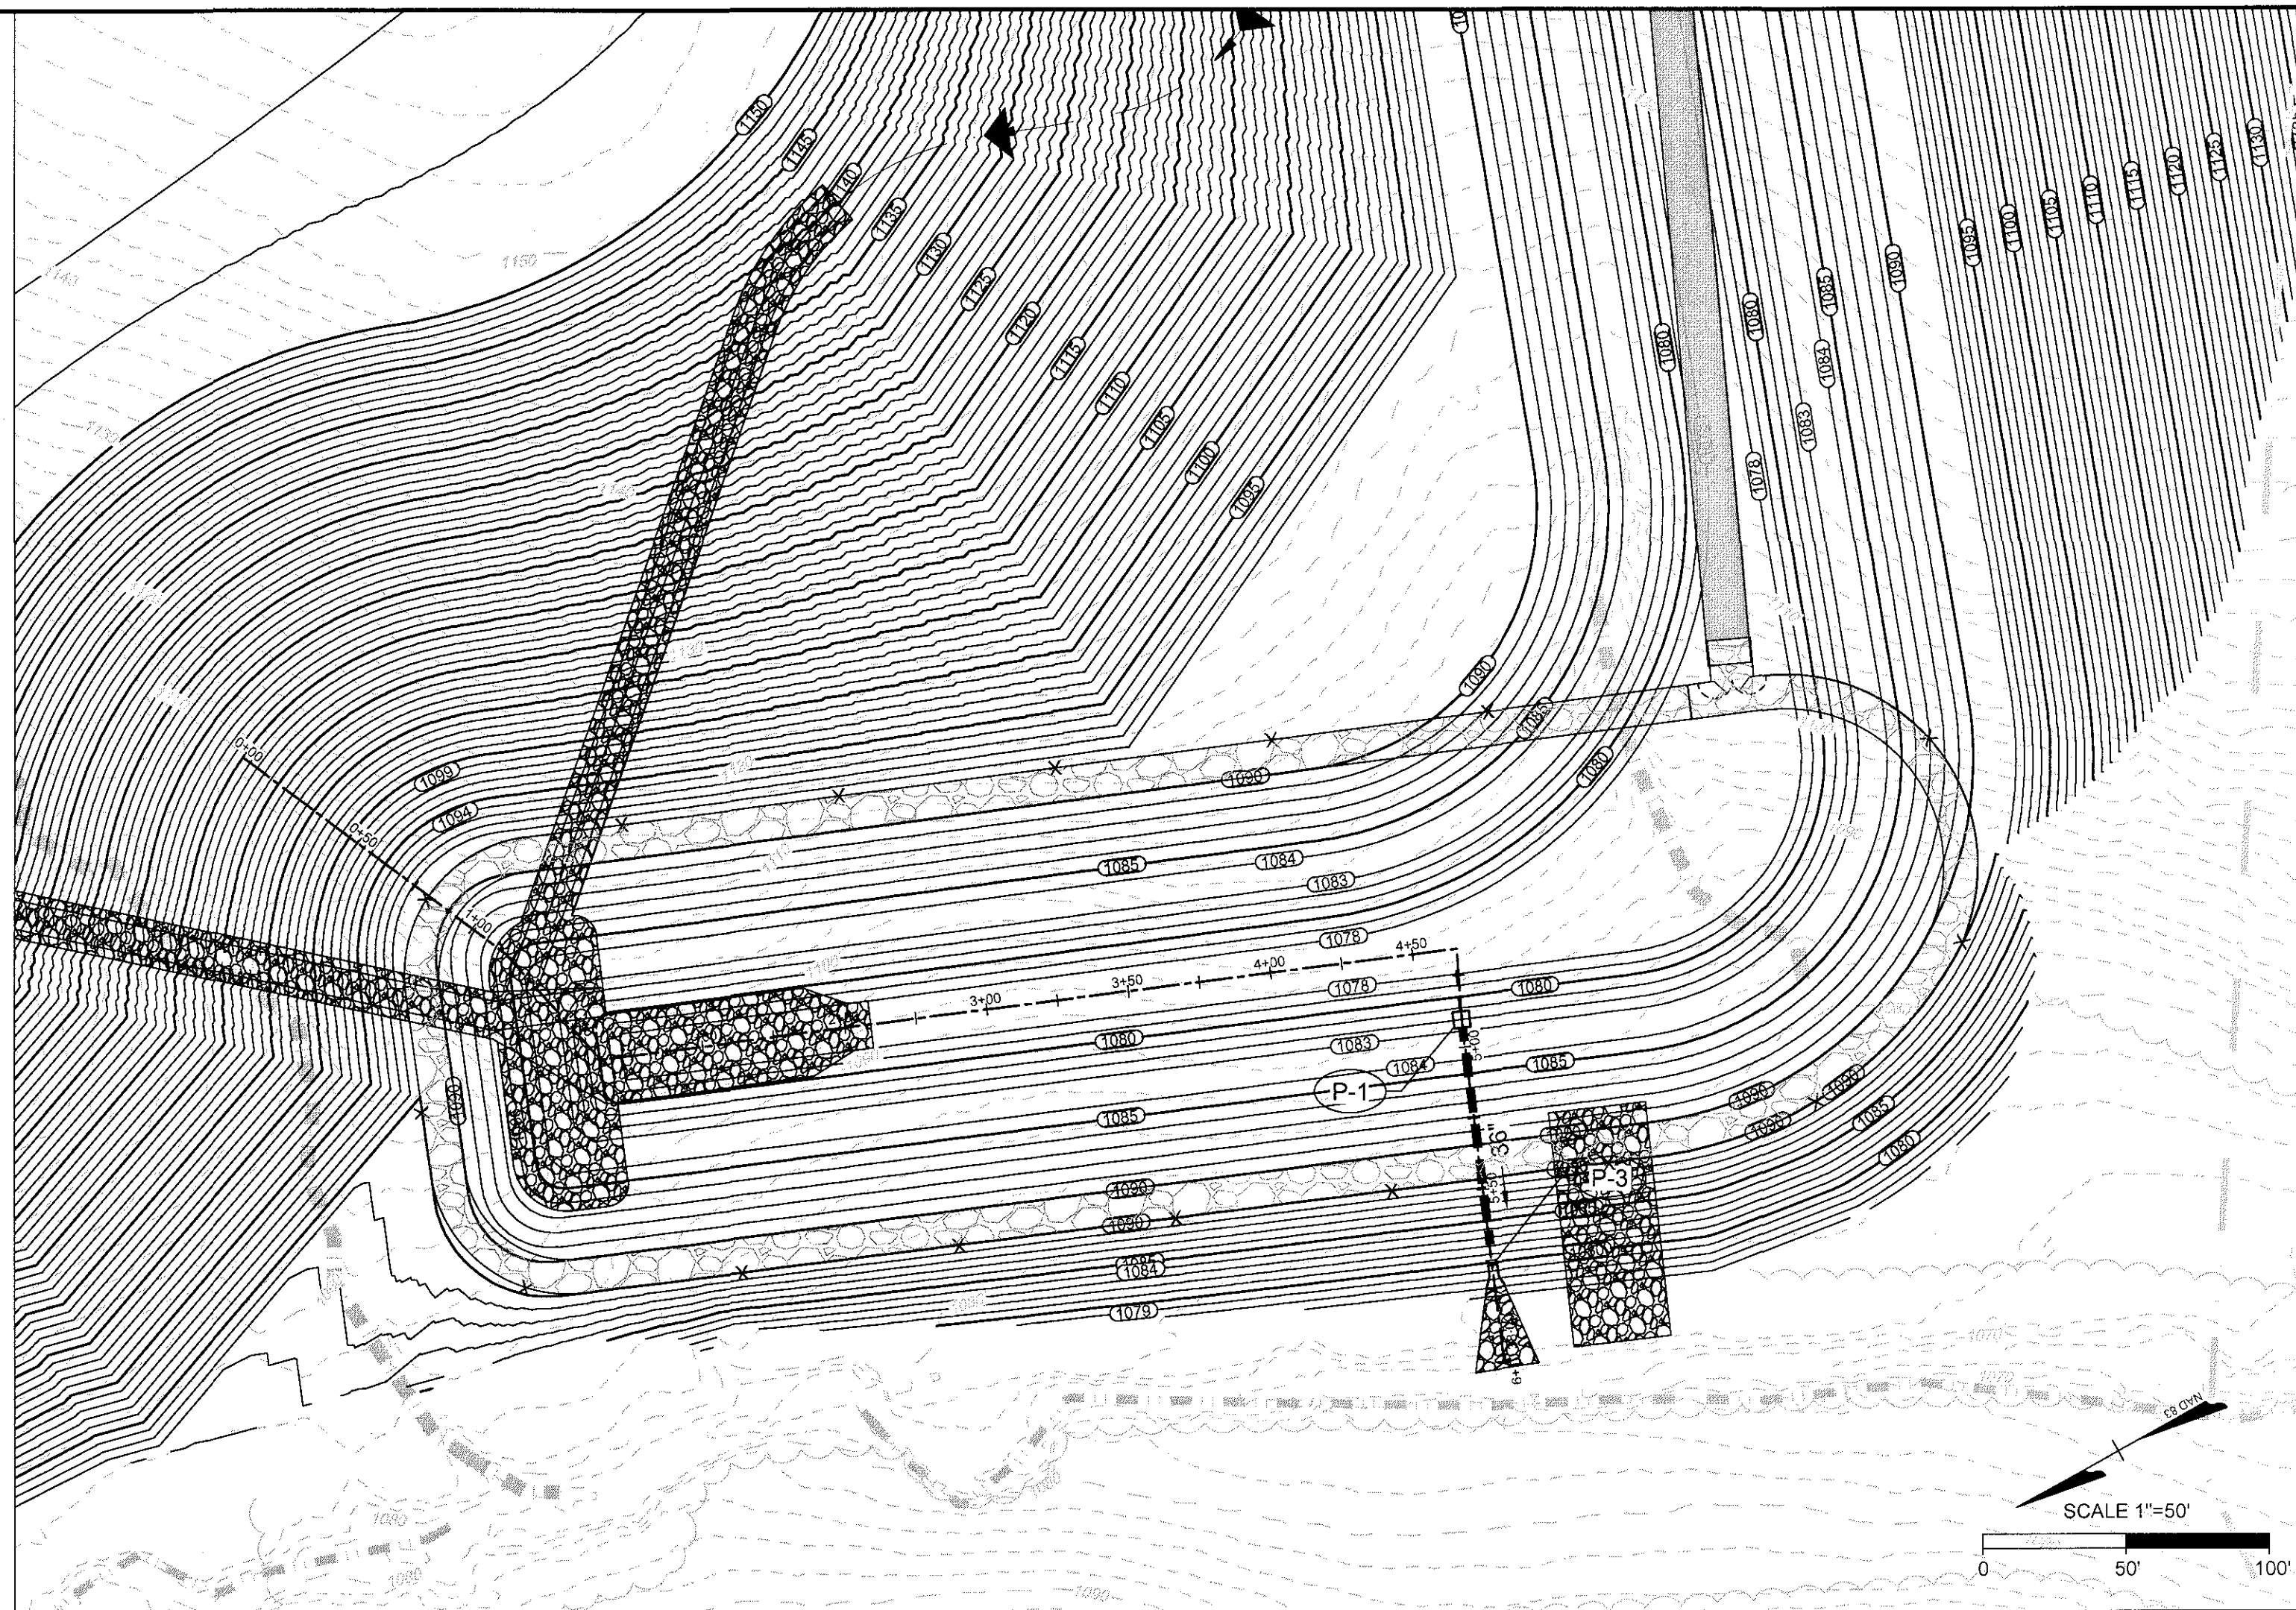

|                                    |               |   |  |
|------------------------------------|---------------|---|--|
| YOUR VISION ACHIEVED THROUGH OURS. |               | THIS DRAWING PREPARED AT THE<br><b>CORPORATE OFFICE</b><br>1001 Boulders Parkway, Suite 300   Richmond, VA 23225<br>TEL 804.200.6500 FAX 804.560.1016 www.timmons.com |  |
| DATE                               | ISSUE FOR BID | REVISION DESCRIPTION   |  |
| 07/14/2017                         | 07/14/2017    |   |  |
| 08/04/2017                         | 08/04/2017    |   |  |
| 08/09/2017                         | 08/09/2017    |   |  |
| 09/15/2017                         | 09/15/2017    |   |  |
| 09/28/2017                         | 09/28/2017    |   |  |

DRAWN BY  
J.B.  
DESIGNED BY  
J.B.  
CHECKED BY  
K.P.  
SCALE  
1" = 50'

SUMMIT VIEW BUSINESS PARK PHASE 1  
FRANKLIN COUNTY, VA  
BMP PROFILE & DETAILS

JOB NO.  
39176  
SHEET NO.  
C6.41

These plans and specifications documents are the exclusive property of TIMMONS GROUP and may not be reproduced in whole or in part and shall not be used for any purpose whatsoever, inclusive but not limited to construction, bidding, or other construction planning without the express written consent of TIMMONS GROUP.

### BMP WET POND 2

