

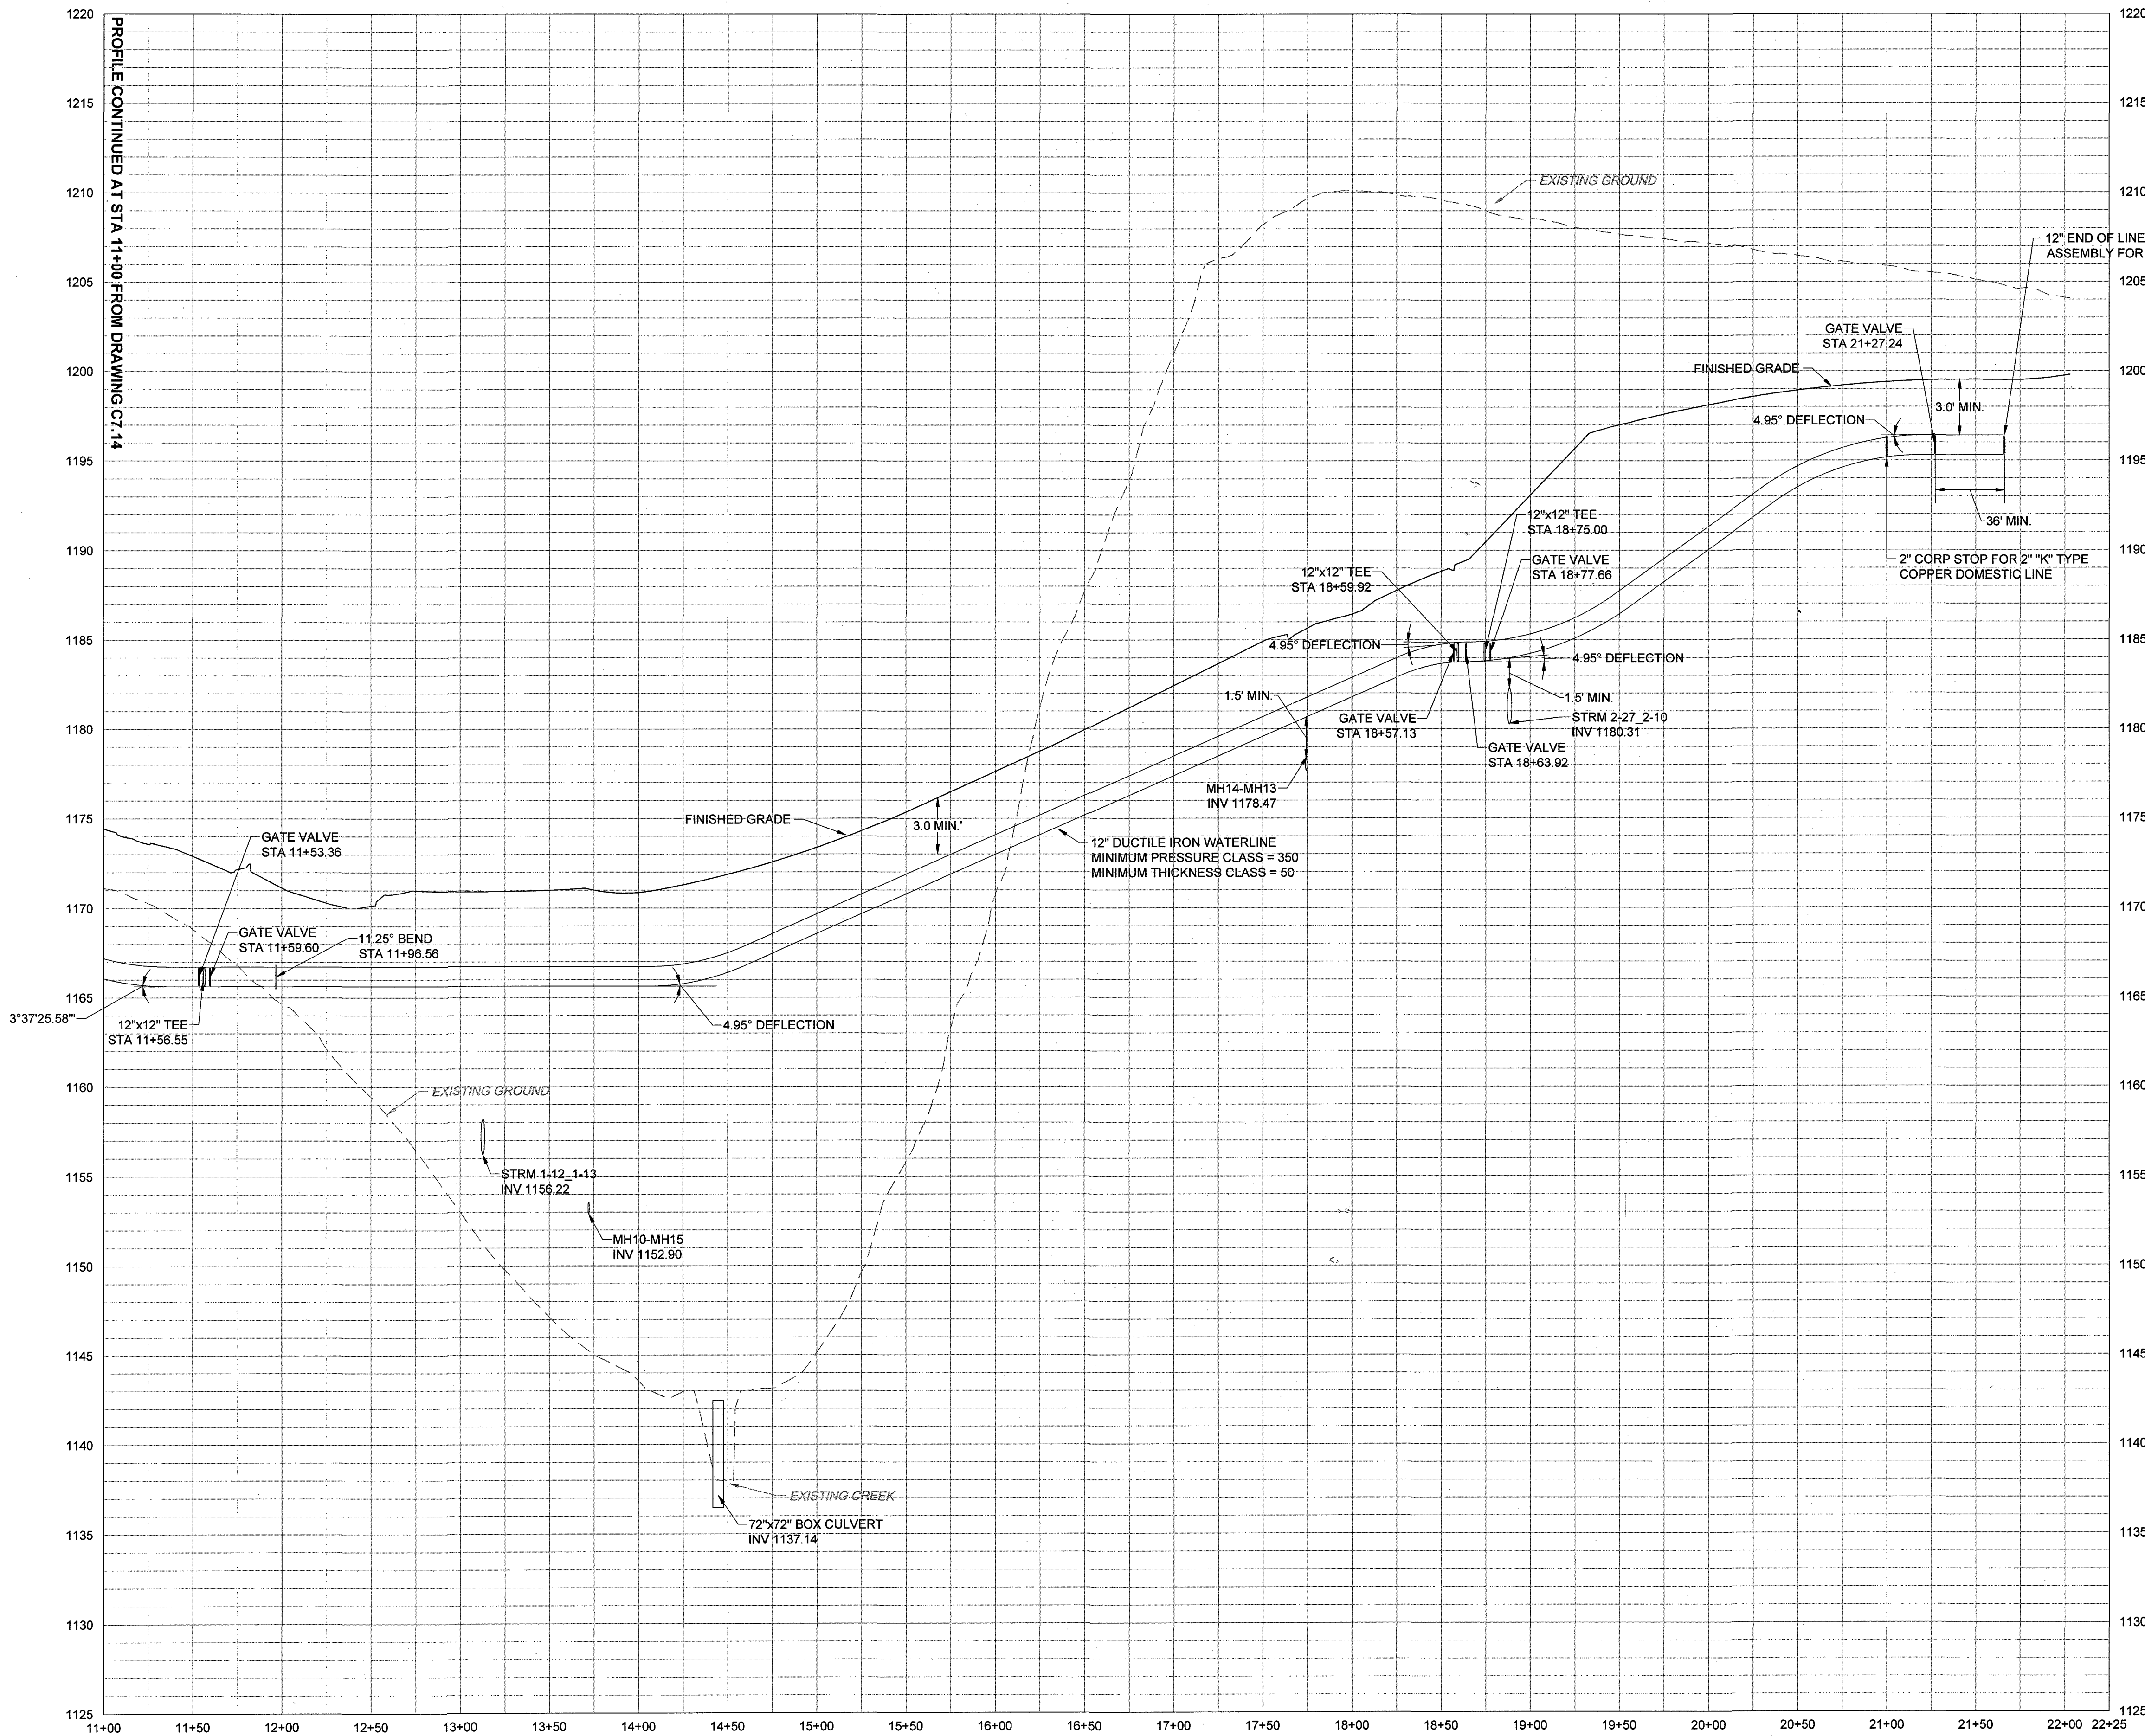
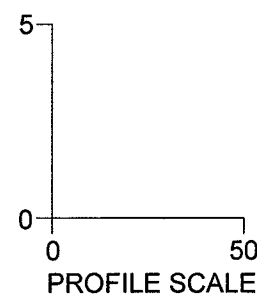


s:\301\30176-southway_phase1_infrastructure\DWG\Sheet\CD39776-C7-14-PWT.dwg | Plotted on 10/26/2017 11:00 AM | by Kelsey Lemon

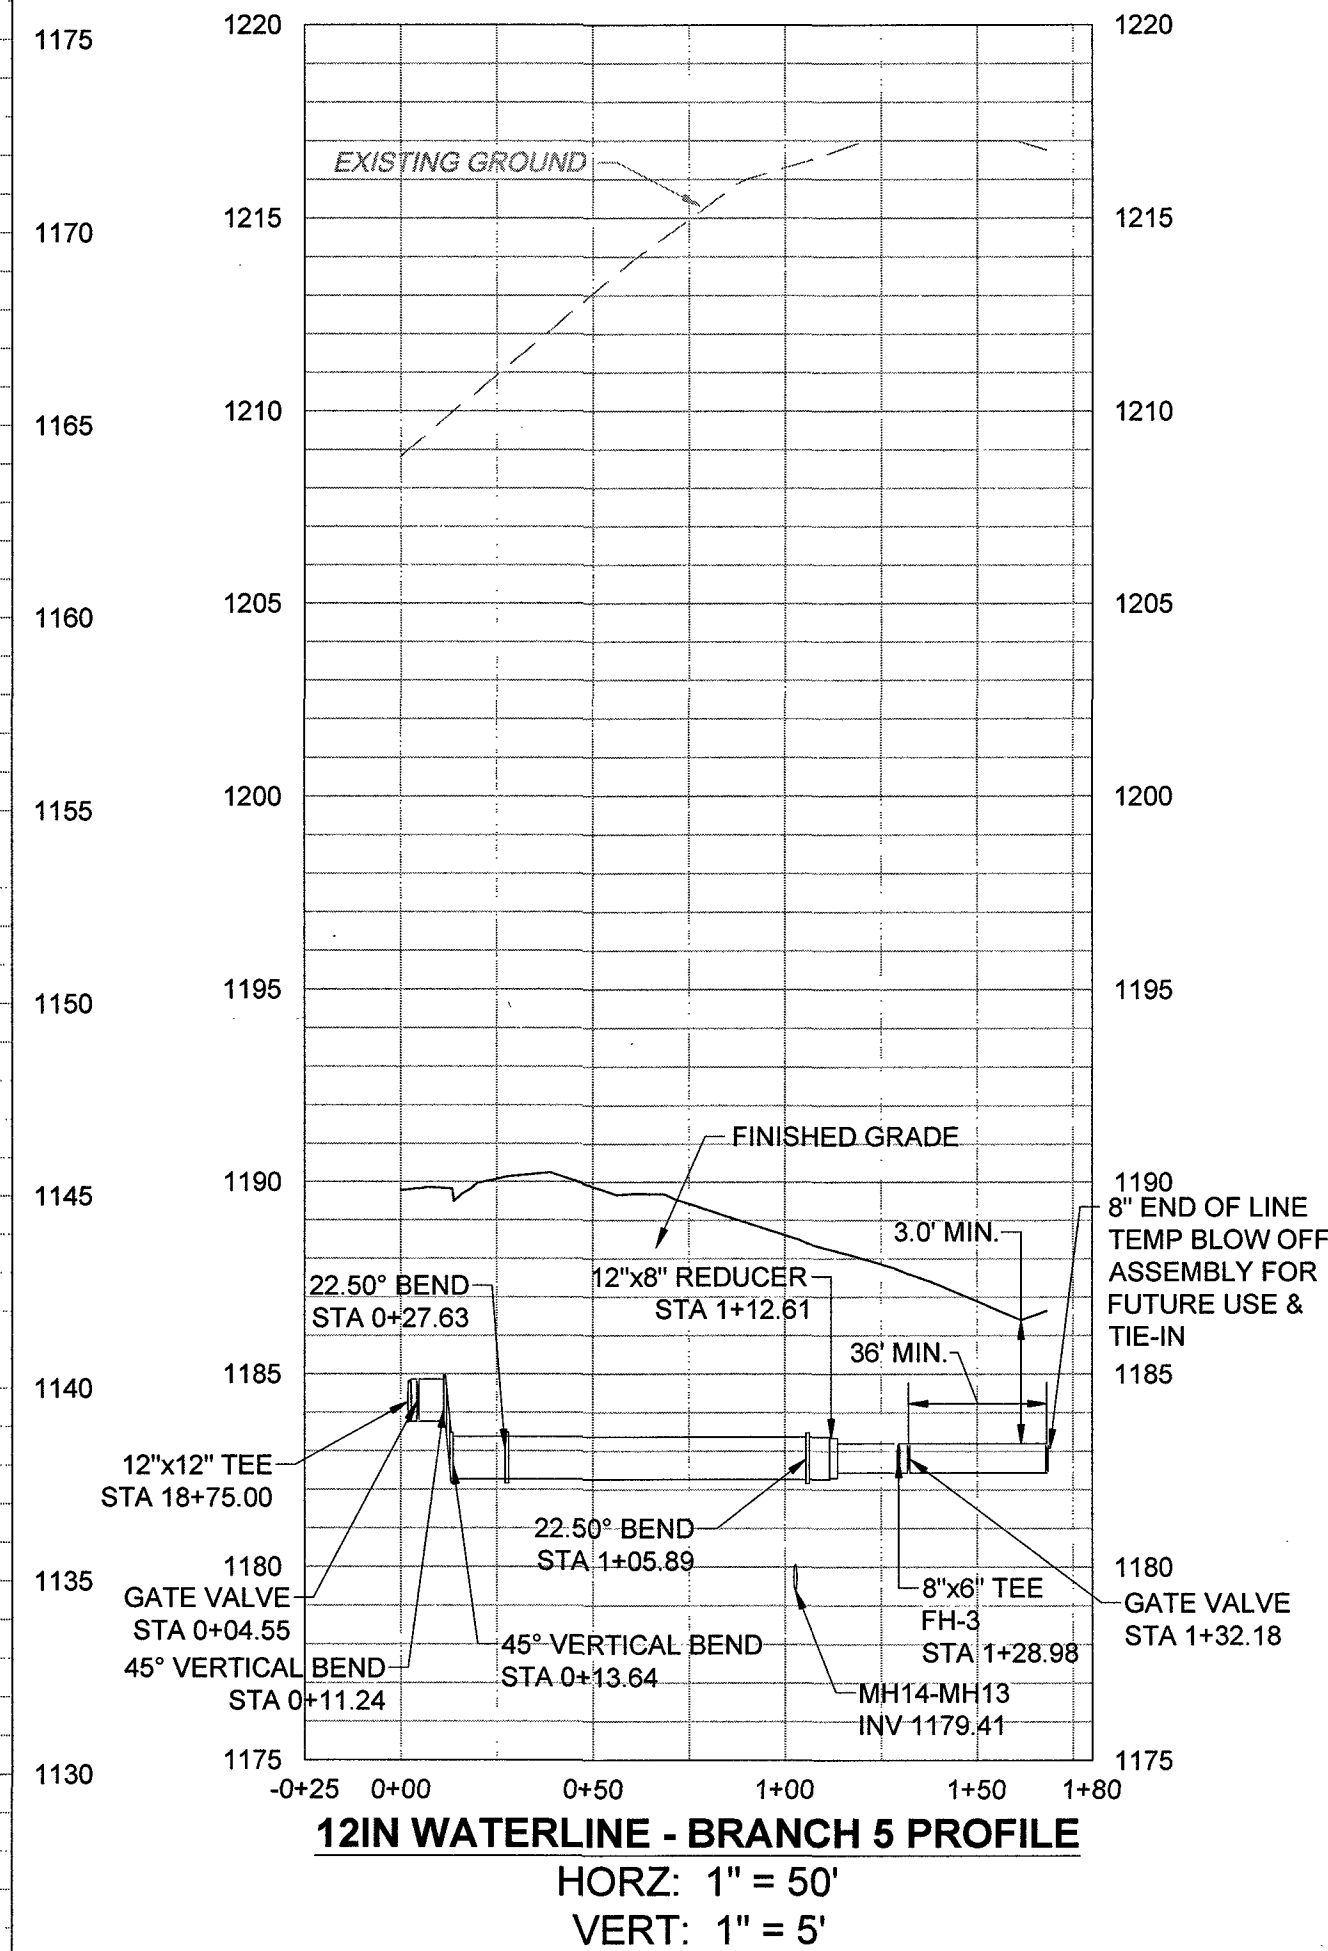

- NOTE:
1. ALL PROPOSED 12" WATER MAINS ON THIS SHEET SHALL BE RESTRAINED DUE TO FILL AND BENDS
 2. WATER MAIN SHALL BE RESTRAINED PER WYWA DETAILS W-18 & W-19 ON SHEETS C7.21 AND C7.22. RESTRAINED JOINTS SHALL BE INSTALLED WITH LOCKING GASKETS.
 3. REFER TO DETAIL W-22 ON SHEET C7.21 FOR DUCTILE IRON PIPE DEFLECTION ALLOWANCE TABLES.
 4. CONTRACTOR SHALL PROVIDE RESULTS OF COMPACTION TEST PRIOR TO INSTALLATION OF WATER MAIN FOR ALL PROPOSED MAIN ON THIS SHEET.
 5. GRADING TO BE DONE PRIOR TO WATERLINE INSTALLATION TO ENSURE ACHIEVEMENT OF DESIRED PROFILE.

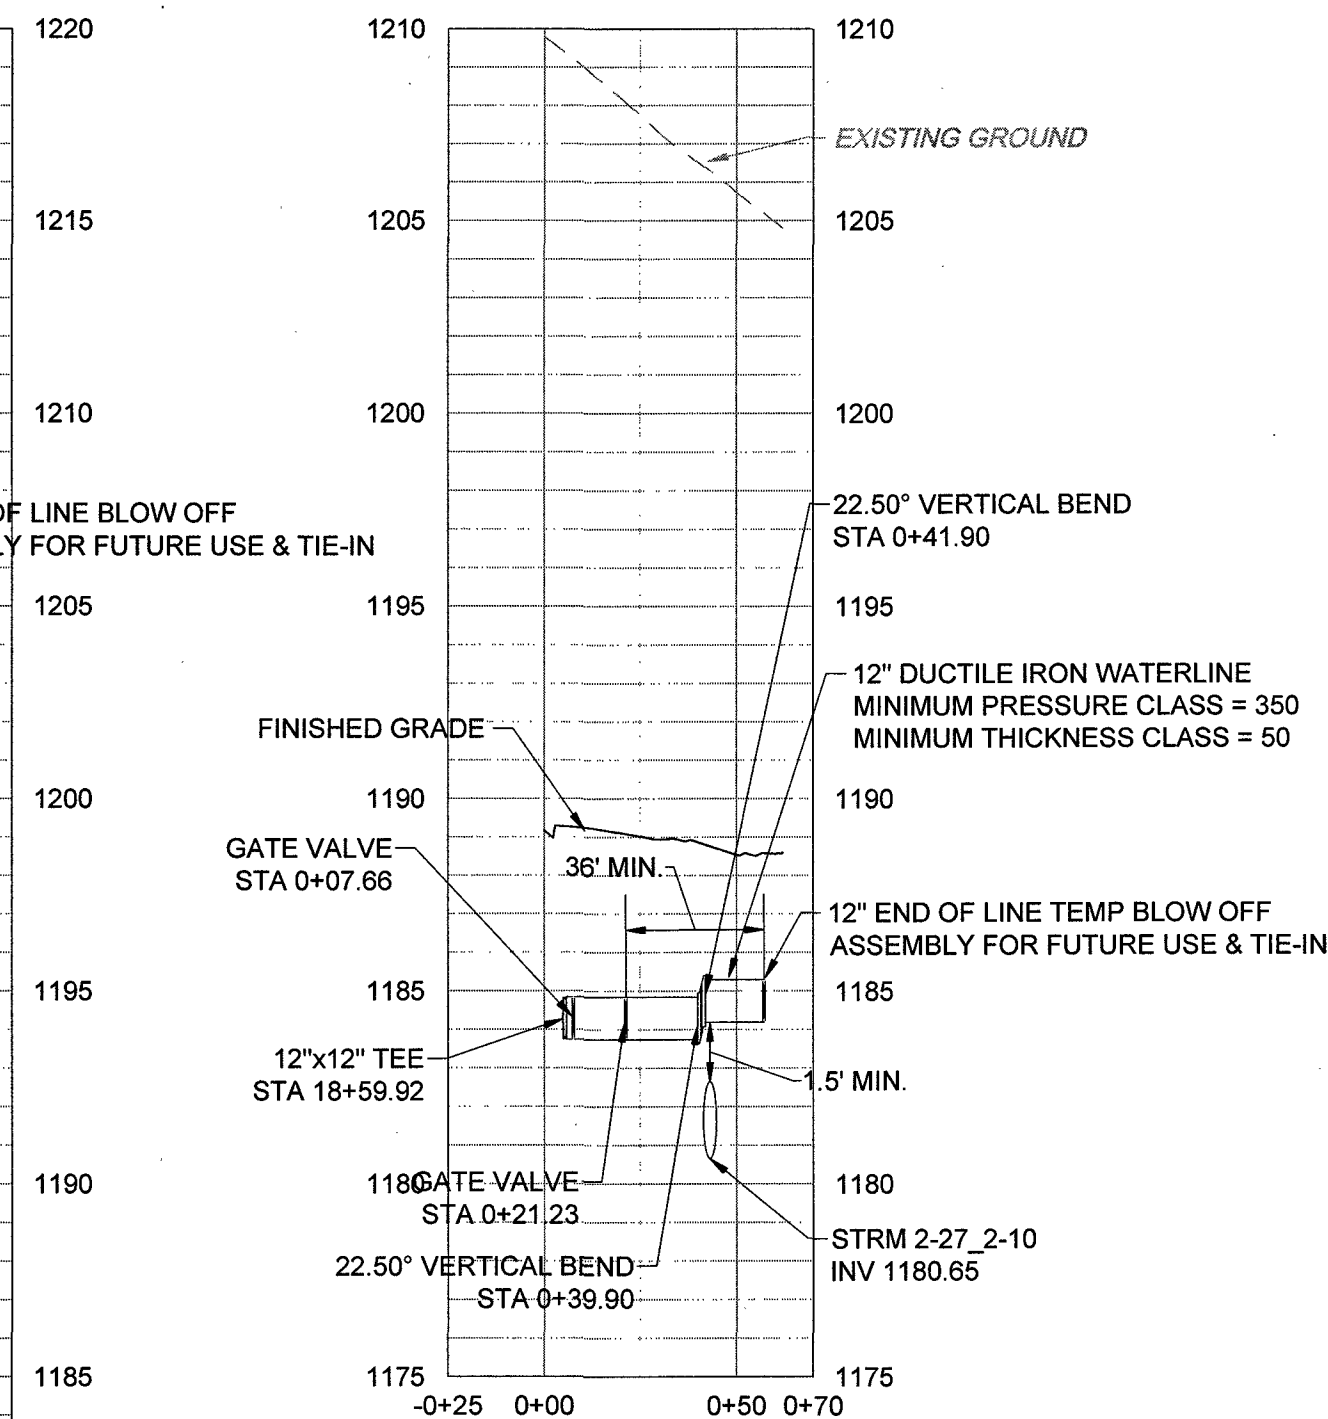

THIS DRAWING PREPARED AT THE
CORPORATE OFFICE
1001 Boulders Parkway, Suite 300 | Richmond, VA 23225
TEL 804.200.6500 FAX 804.560.1016 www.timmons.com

YOUR VISION ACHIEVED THROUGH OURS.

DATE	ISSUE FOR BID	REVISION DESCRIPTION
07/14/2017	ISSUE FOR BID	
08/04/2017	ADDENDUM NO. 3	
08/09/2017	ADDENDUM NO. 4	
08/21/2017	ADDENDUM NO. 8	
09/15/2017	REVISIONS PER VDOT COMMENTS	
09/28/2017	REVISIONS PER COUNTY FOR BORROW AREA	

DATE
07/14/2017

DRAWN BY
D.O.
DESIGNED BY
R.S.
CHECKED BY
K.P.
SCALE
H: 1" = 50'
V: 1" = 5'

TIMMONS GROUP

SUMMIT VIEW BUSINESS PARK PHASE 1

FRANKLIN COUNTY, VA
WATERLINE PROFILES

JOB NO.
39176
SHEET NO.
C7.15

These plans and associated documents are the exclusive property of TIMMONS GROUP and may not be reproduced in whole or in part and shall not be used for any purpose whatsoever, inclusive, but not limited to construction, bidding, and/or construction staking without the express written consent of TIMMONS GROUP.