



L:\2034\1271-Summit_View_1\DWG\SheetCD\1271-203C-01B.dwg | Plotted on 10/11/2018 2:25 PM | by Kyle Ribbet

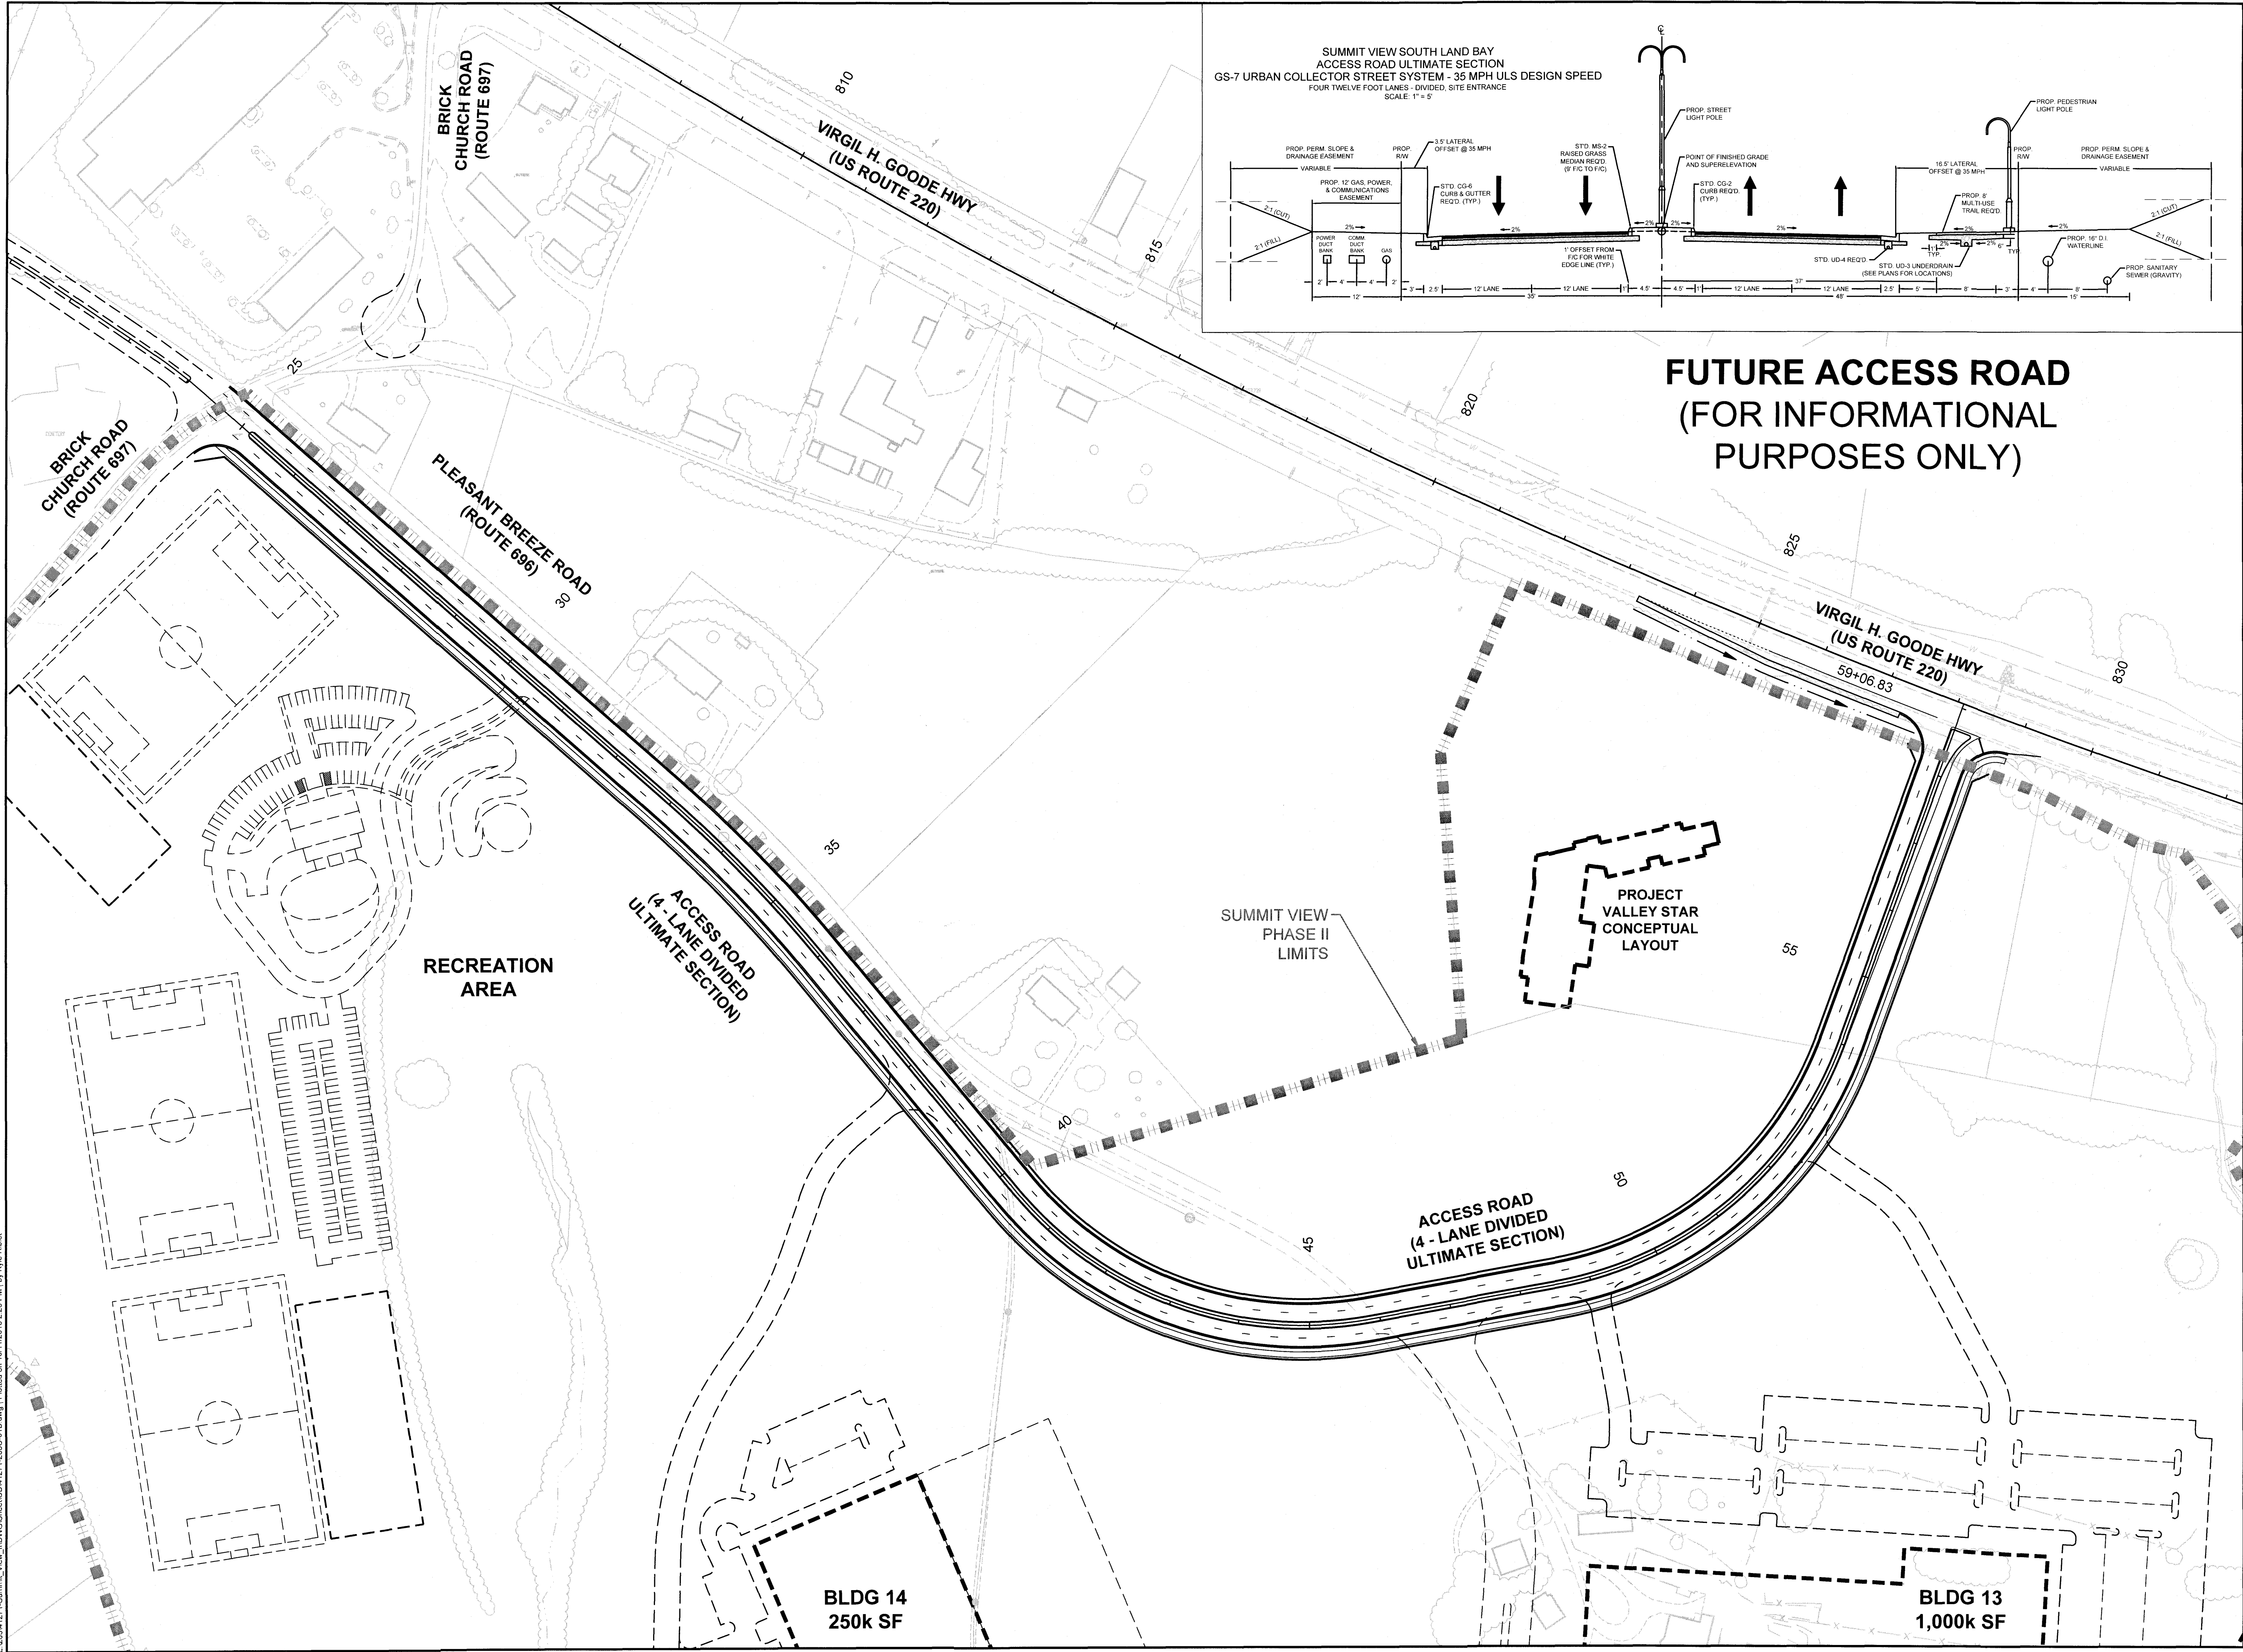

SUMMIT VIEW SOUTH LAND BAY
ACCESS ROAD ULTIMATE SECTION
GS-7 URBAN COLLECTOR STREET SYSTEM - 35 MPH ULS DESIGN SPEED
FOUR TWELVE FOOT LANES - DIVIDED, SITE ENTRANCE
SCALE: 1" = 5'

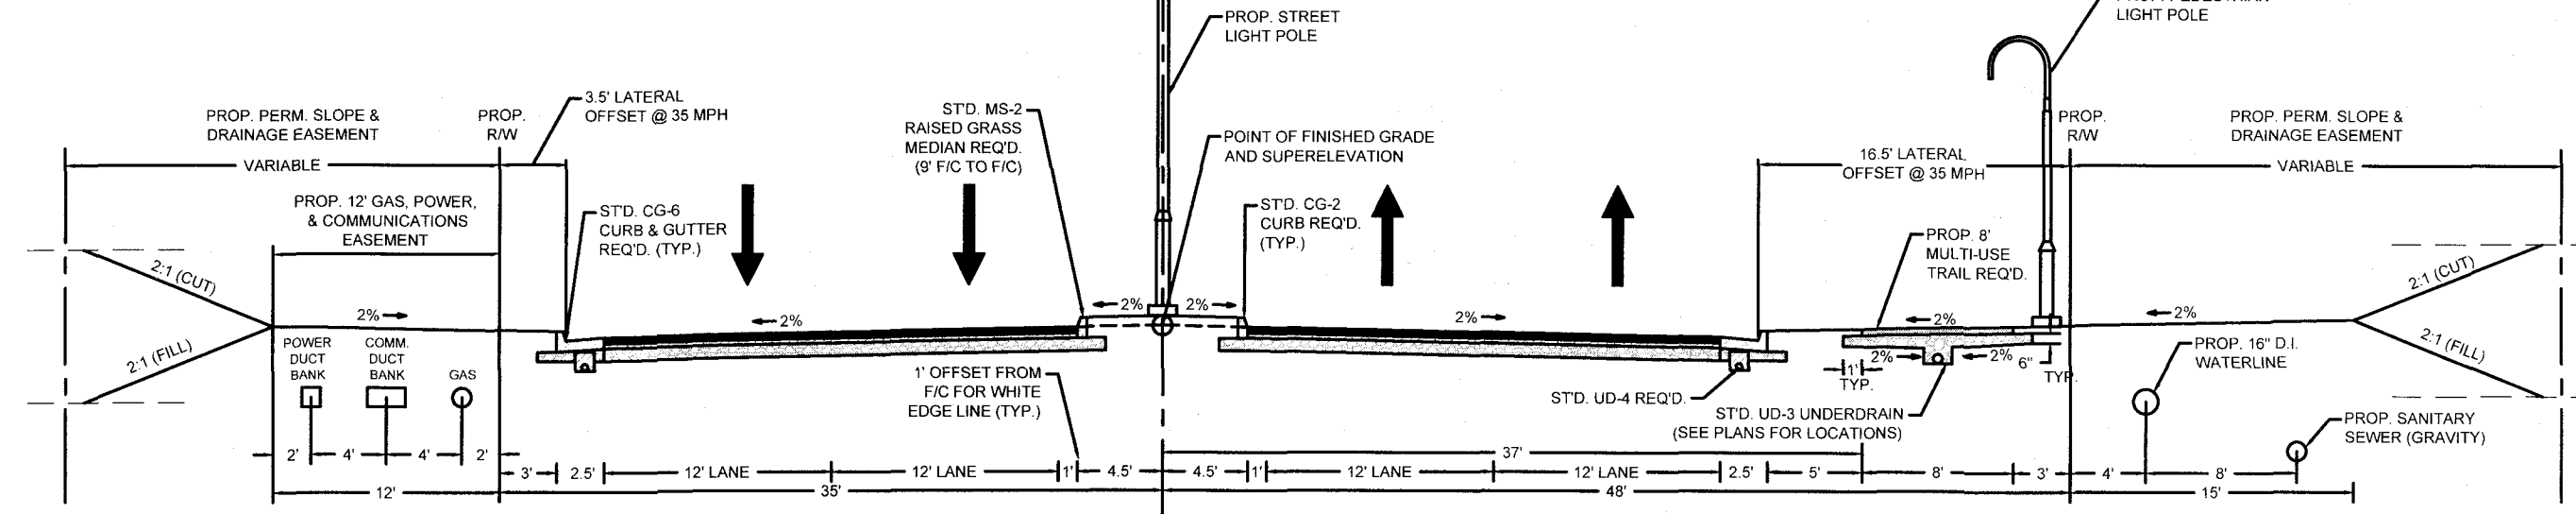


**FUTURE ACCESS ROAD
(FOR INFORMATIONAL
PURPOSES ONLY)**

TIMMONS GROUP

SUMMIT VIEW BUSINESS PARK PHASE II
BOONE DISTRICT - FRANKLIN COUNTY - VIRGINIA
FUTURE ACCESS ROAD

JOB NO.
41271
SHEET NO.
1B

YOUR VISION ACHIEVED THROUGH OURS.		Site Development		Residential		Infrastructure		Technology	
DATE	DATE	DATE	DATE	DATE	DATE	DATE	DATE	DATE	DATE
06/13/18	03/30/18	06/13/18	03/30/18	06/13/18	03/30/18	06/13/18	03/30/18	06/13/18	03/30/18
PER COUNTY AND VDOT COMMENTS	PER COUNTY AND VDOT COMMENTS	PER COUNTY AND VDOT COMMENTS	PER COUNTY AND VDOT COMMENTS	PER COUNTY AND VDOT COMMENTS	PER COUNTY AND VDOT COMMENTS	PER COUNTY AND VDOT COMMENTS	PER COUNTY AND VDOT COMMENTS	PER COUNTY AND VDOT COMMENTS	PER COUNTY AND VDOT COMMENTS

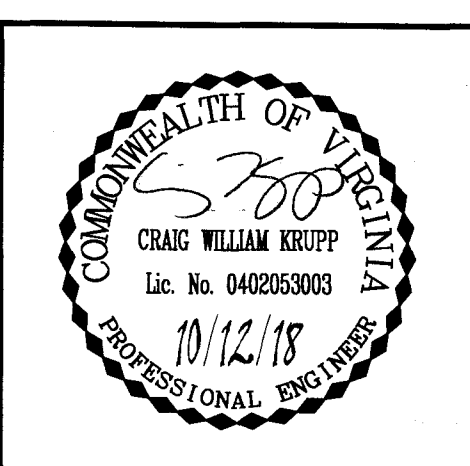

These plans and associated documents are the exclusive property of TIMMONS GROUP and may not be reproduced in whole or in part and shall not be used for any purpose whatsoever, inclusive, but not limited to construction, bidding, and/or construction taking without the express written consent of TIMMONS GROUP.