


WATERLINE & SANITARY
SEWER HORIZONTAL
LAYOUT ONLY

WATERLINE DATA & KEY LEGEND			
Sheet/Appurt. No.	Description	Northing	Easting
4-4	12" GATE VALVE	3552936.530	11071879.359
4-2	12" GATE VALVE	3552928.037	11071871.991
4-1	12" GATE VALVE	3552825.349	11071750.377
4-7	6" GATE VALVE	3553013.179	11071812.200
4-5	6" GATE VALVE	3552936.531	11071871.028
4-9	2" GATE VALVE	3552940.840	11071887.930

WATERLINE DATA & KEY LEGEND			
Sheet/Fitting No.	Description	Northing	Easting
4-3	12" X 8" TEE	3552932.311	11071875.772
4-6	6" 11° HORIZ. BEND	3552939.707	11071867.474
4-8	12" X 2" TEE	3552943.336	11071885.145
4-10	2" 11° HORIZ. BEND	3552938.500	11071890.552

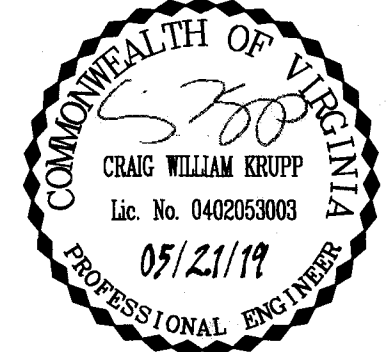

THIS DRAWING PREPARED AT THE
CORPORATE OFFICE
1001 Builders Park, Suite 200, Richmond, VA 23225
TEL 804.200.6500 FAX 804.560.1016 www.timmons.com

YOUR VISION ACHIEVED THROUGH OURS.

Site Development | Residential | Infrastructure | Technology

DATE	REVISION DESCRIPTION
08/29/18	PER COUNTY AND VDOT COMMENTS
10/03/18	PER COUNTY AND VDOT COMMENTS
03/12/19	WATERLINE & SAN. SEWER COMMENT REVISIONS
05/07/19	ENTRANCE #1 GEOMETRIC AND DRAINAGE REVISIONS
05/21/19	SANITARY SEWER COMMENT REVISIONS

TIMMONS GROUP

SUMMIT VIEW BUSINESS PARK PHASE II
BOONE DISTRICT - FRANKLIN COUNTY - VIRGINIA

WATER & SEWER PLAN

JOB NO.
41271
SHEET NO.
6(4)

These plans and associated documents are the exclusive property of TIMMONS GROUP and may not be reproduced in whole or in part and shall not be used for any purpose whatsoever, inclusive, but not limited to construction, bidding, and/or construction staking without the express written consent of TIMMONS GROUP.

COUNTY OF FRANKLIN
DB. 1081, PG. 1608
TMP 0360021105

COUNTY OF FRANKLIN
DB. 1081, PG. 1608
TMP 0360021105

SANITARY SEWER SCHEDULE

EXIST. D	TOP = 1148.19 STA. 14+07.94 NORTHING = 3552801.6116 EASTING = 11072117.5470 INV IN = 1144.70 (NW) INV OUT = 1144.50 (E)
1	TOP = 1161.00 STA. 10+28.46 NORTHING = 3553023.9961 EASTING = 11071819.0785 INV IN = 1157.09 (NW) INV OUT = 1156.89 (SE)
2	TOP = 1161.61 STA. 11+52.29 NORTHING = 3552925.2661 EASTING = 11071893.7954 INV IN = 1146.23 (NW) INV IN = 1146.23 (NE) INV IN = 1146.23 (SW) INV OUT = 1146.03 (SE)

MATCHLINE SHEET 6(3) - STA. 57+00.00