
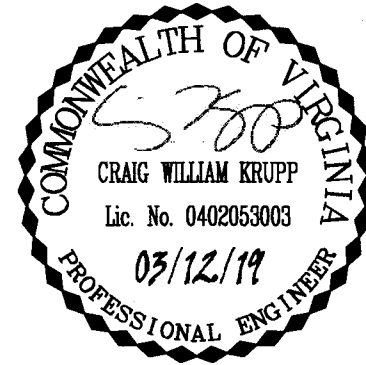


L:\20341271\Summit\_View\DWG\Sheet\CD41271-203C-06(5).dwg | Plotted on 3/12/2019 12:21 PM | by Malvin Fleming

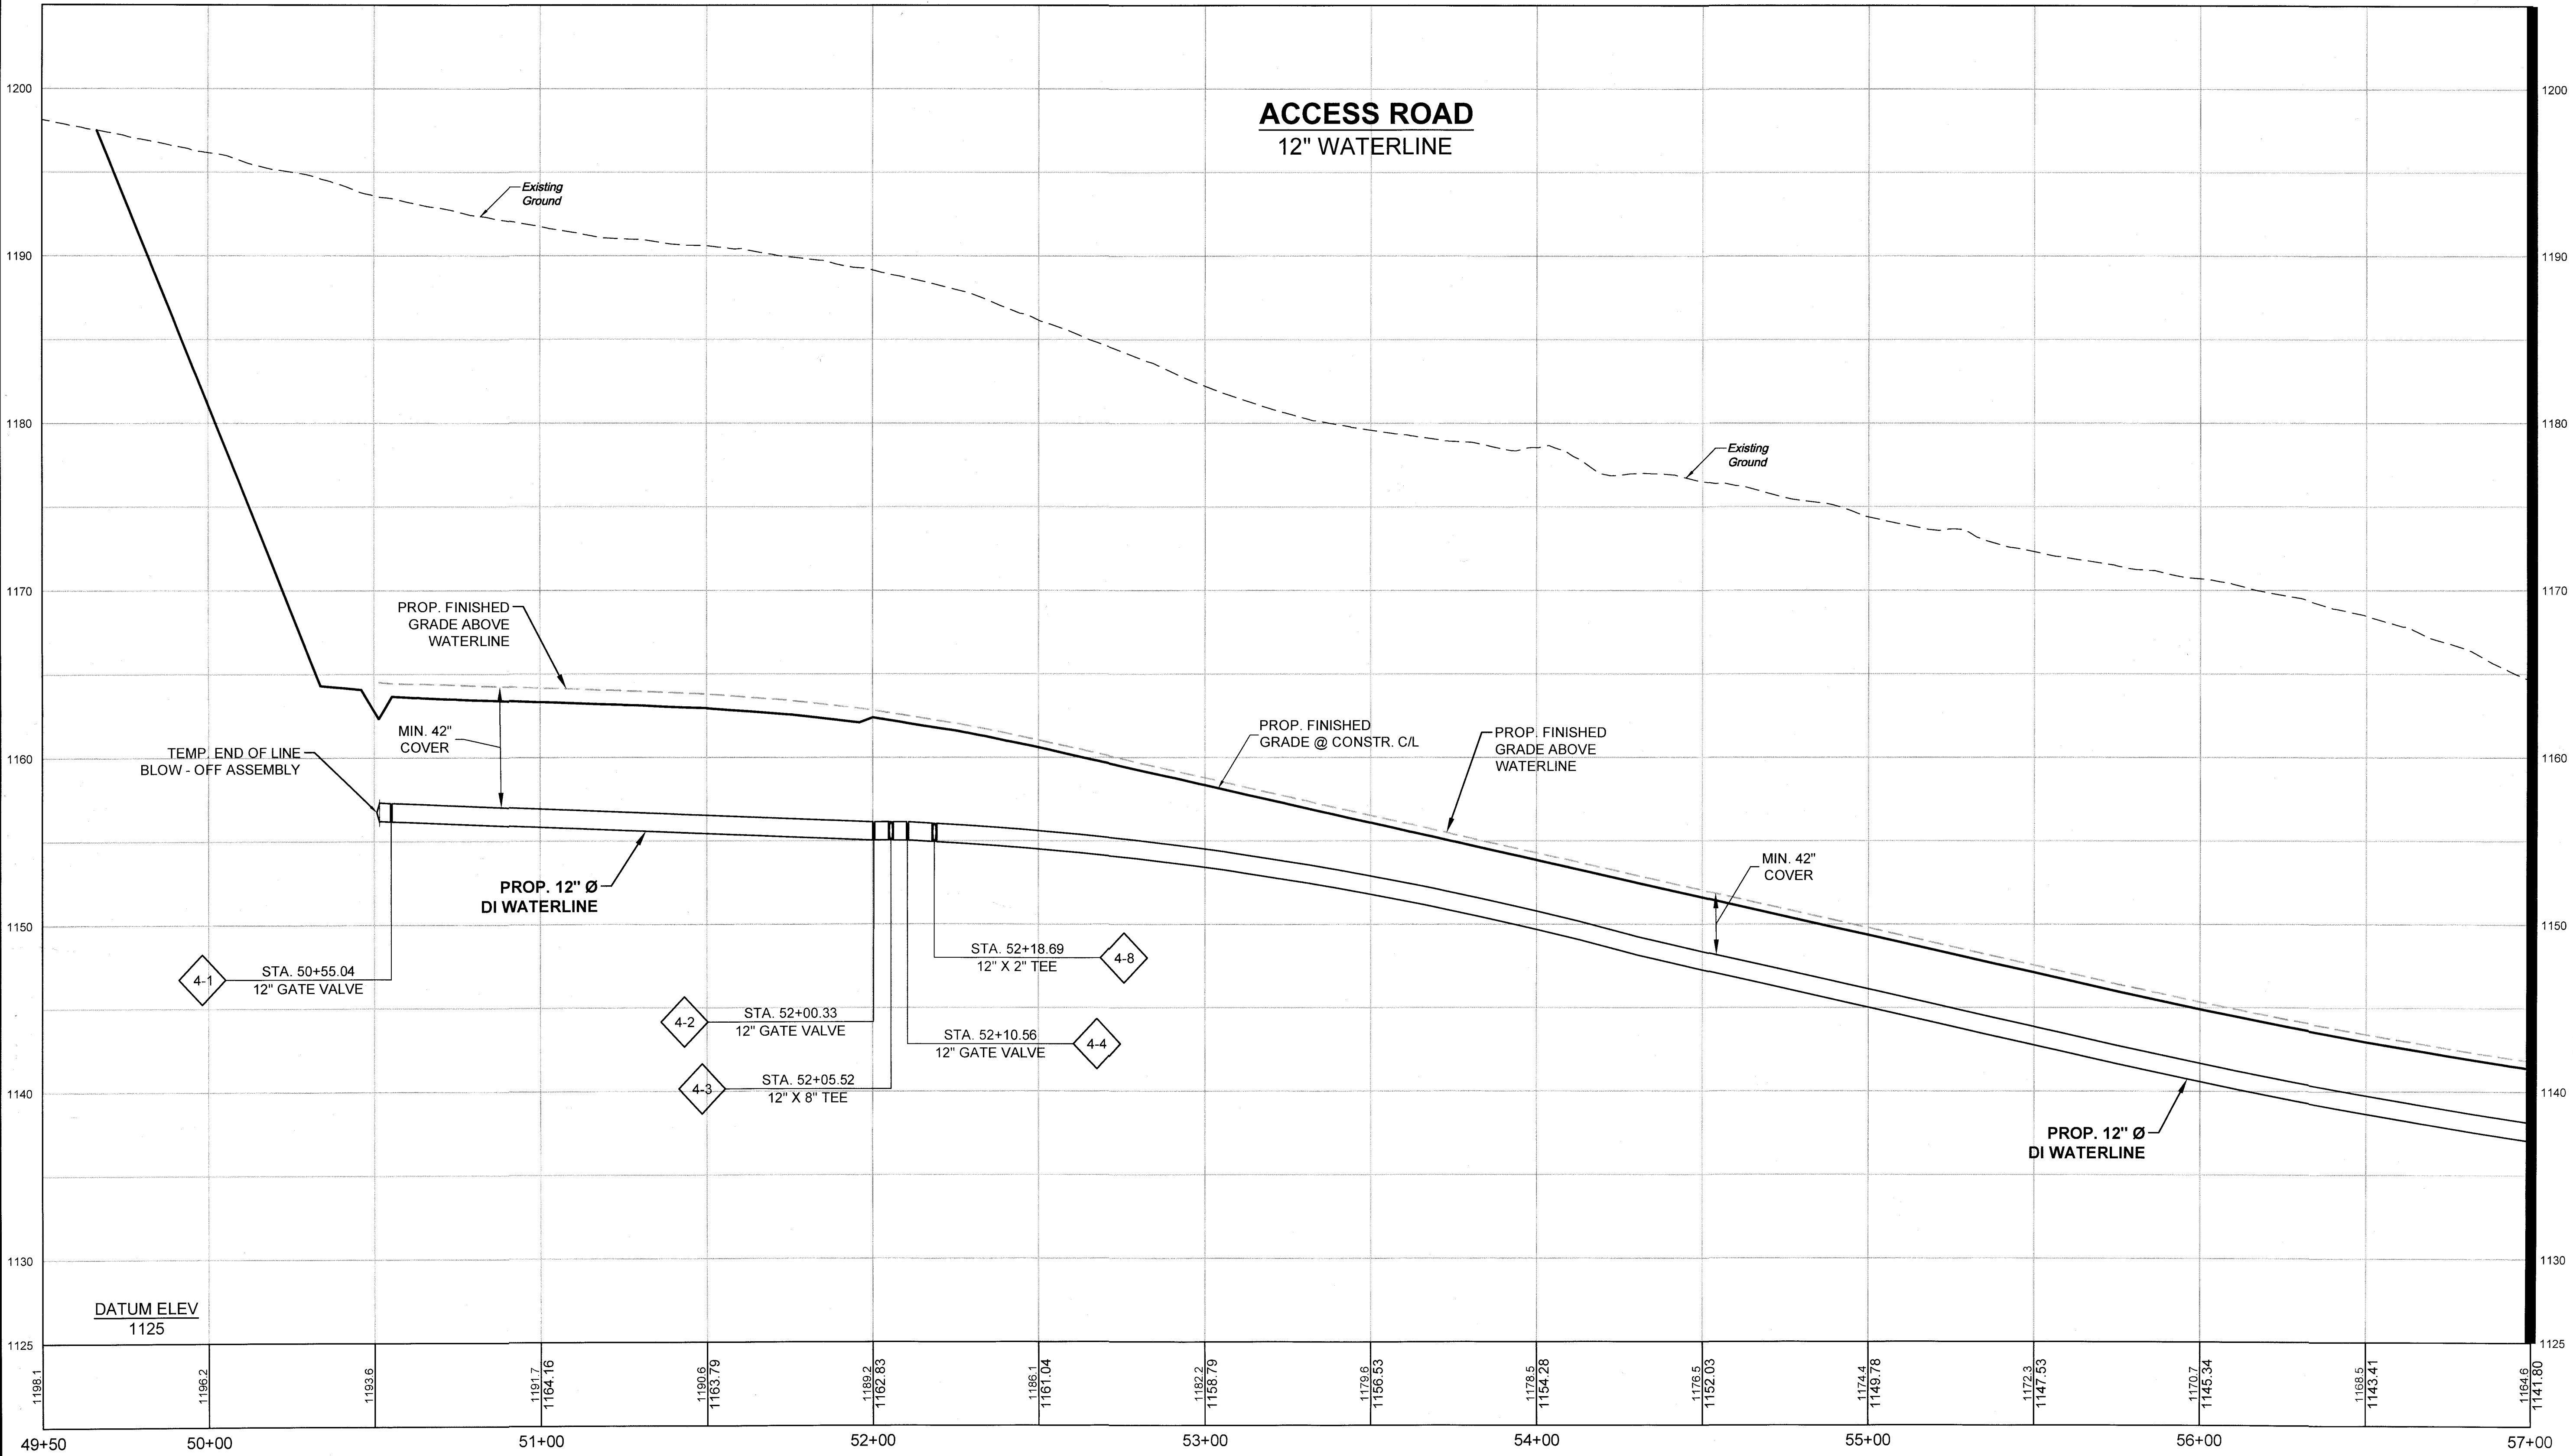

THIS DRAWING PREPARED AT THE  
**CORPORATE OFFICE**  
1001 Boulder Parkway, Suite 300 | Richmond, VA 23225  
TEL 804.200.6500 FAX 804.560.1016 www.timmons.com

YOUR VISION ACHIEVED THROUGH OURS.

| Site Development | Residential                              | Infrastructure | Technology |
|------------------|------------------------------------------|----------------|------------|
| DATE             | REVISION DESCRIPTION                     |                |            |
| 06/13/18         | PER COUNTY AND VDOT COMMENTS             |                |            |
| 08/29/18         | PER COUNTY AND VDOT COMMENTS             |                |            |
| 10/03/18         | PER COUNTY AND VDOT COMMENTS             |                |            |
| 03/12/19         | WATERLINE & SAN. SEWER COMMENT REVISIONS |                |            |

DATE  
03/30/18

DRAWN BY  
MRF

DESIGNED BY  
CWK

CHECKED BY  
CMK

SCALE  
1"=25'

**TIMMONS GROUP**

**SUMMIT VIEW BUSINESS PARK PHASE II**  
BOONE DISTRICT - FRANKLIN COUNTY - VIRGINIA  
WATER & SEWER PROFILE

JOB NO.  
**41271**

SHEET NO.  
**6(5)**

These plans and associated documents are the exclusive property of Timmons Group, Inc. and shall remain the property of Timmons Group, Inc. without the express written consent of Timmons Group, Inc. for reproduction, distribution, or any other use without the express written consent of Timmons Group, Inc.