



1. ALL PIPE MATERIALS SHALL BE AS SPECIFIED ON THE PIPE SCHEDULE SHOWN ON DRAWING C1.06.

Virgil H. Goode Highway
(Route #220)
Variable Width Right-of-Way

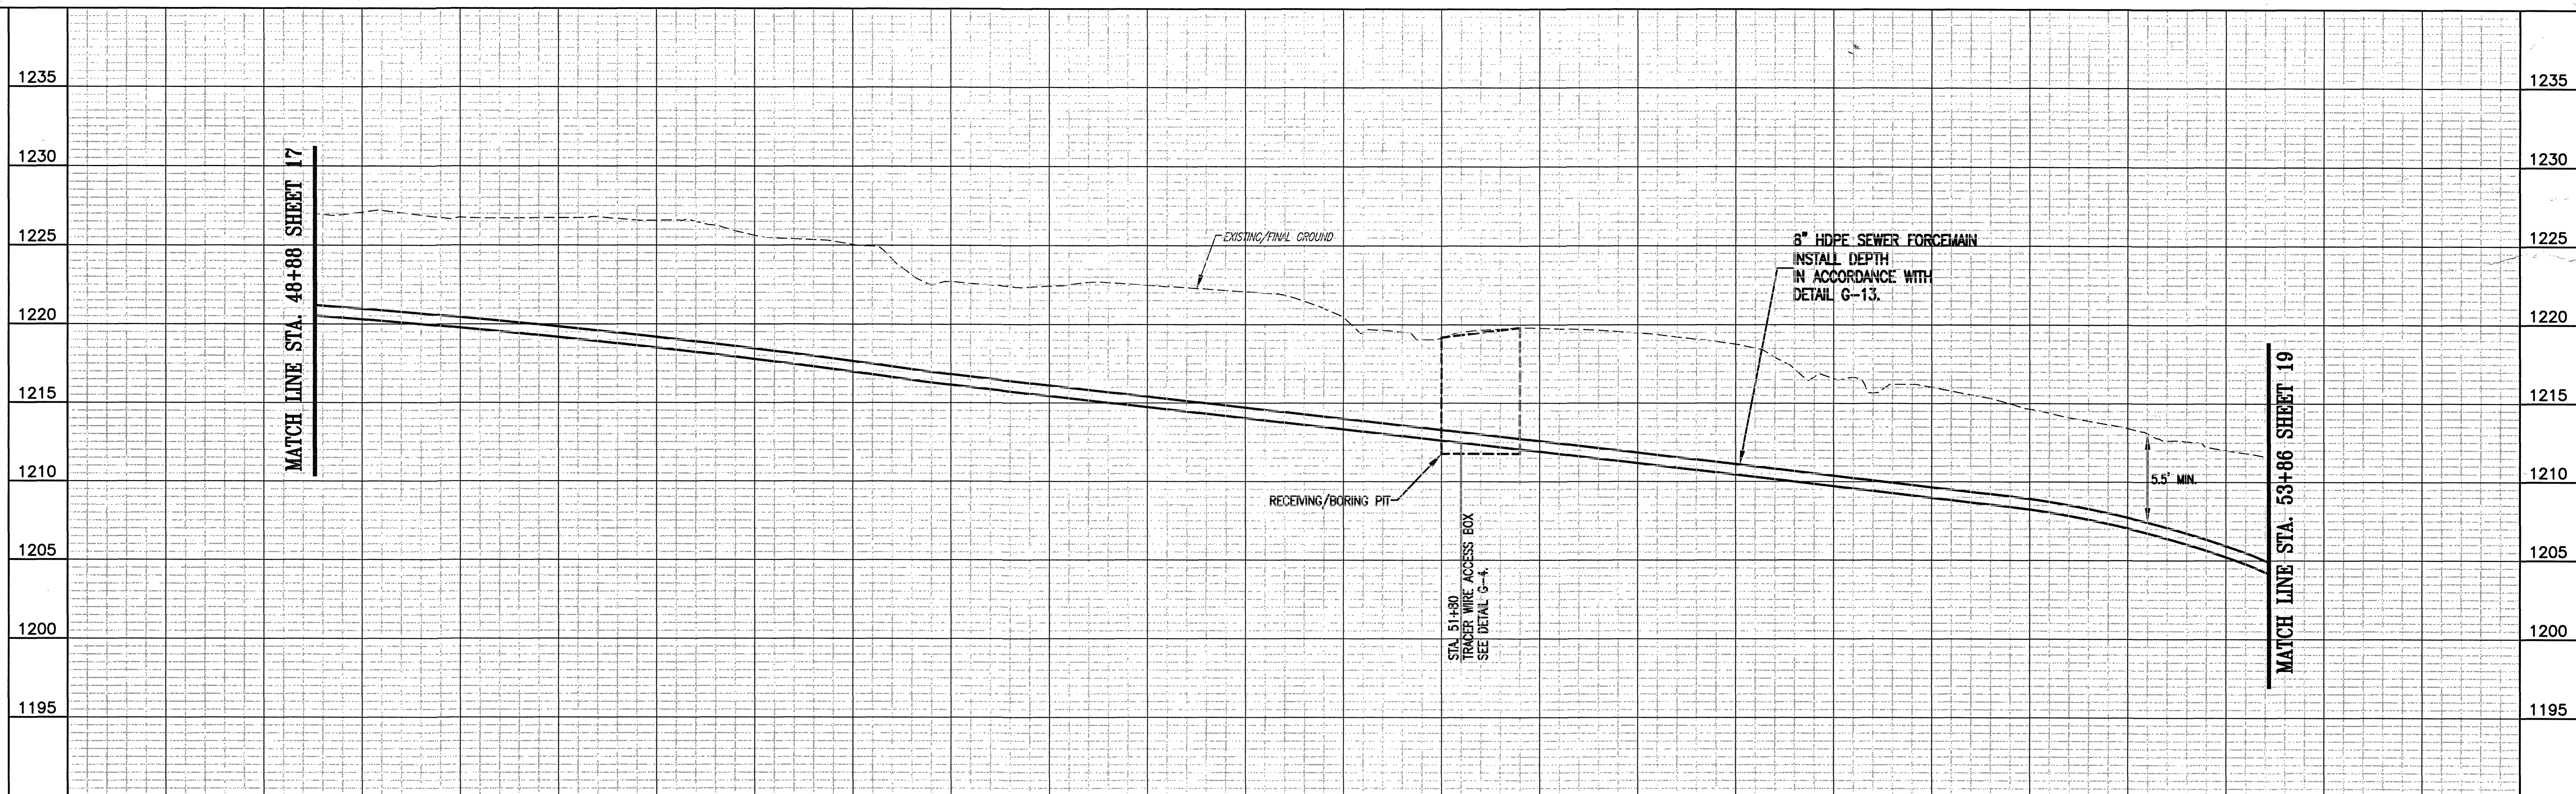

53+00

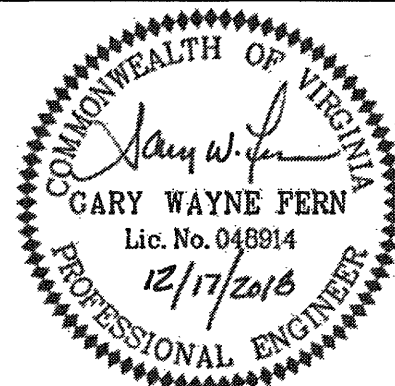

DES: PJM	SCALE: AS SHOWN
DRAWN: JES	HORIZ: 1" = 20'
CHECK: GWF	VERT: 1" = 5'
DATE: 12/17/18	

8" SEWER FORCEMAIN PLAN - PROFILE
STA. 48+88 TO STA. 53+86

REV	DATE	DESCRIPTION
PROFILE	DRAWING C1.15	SHEET 18