



NOTE:
1. ALL PIPE MATERIALS SHALL BE AS SPECIFIED ON THE PIPE SCHEDULE SHOWN ON DRAWING C1.06.

Town of Rocky Mount Water :
1- Tracer Wire Box Access
2- Bore Pits

WATER - MATCH LINE STA. 90+39 SHEET 30
SFM - MATCH LINE STA. 121+00 SHEET 30

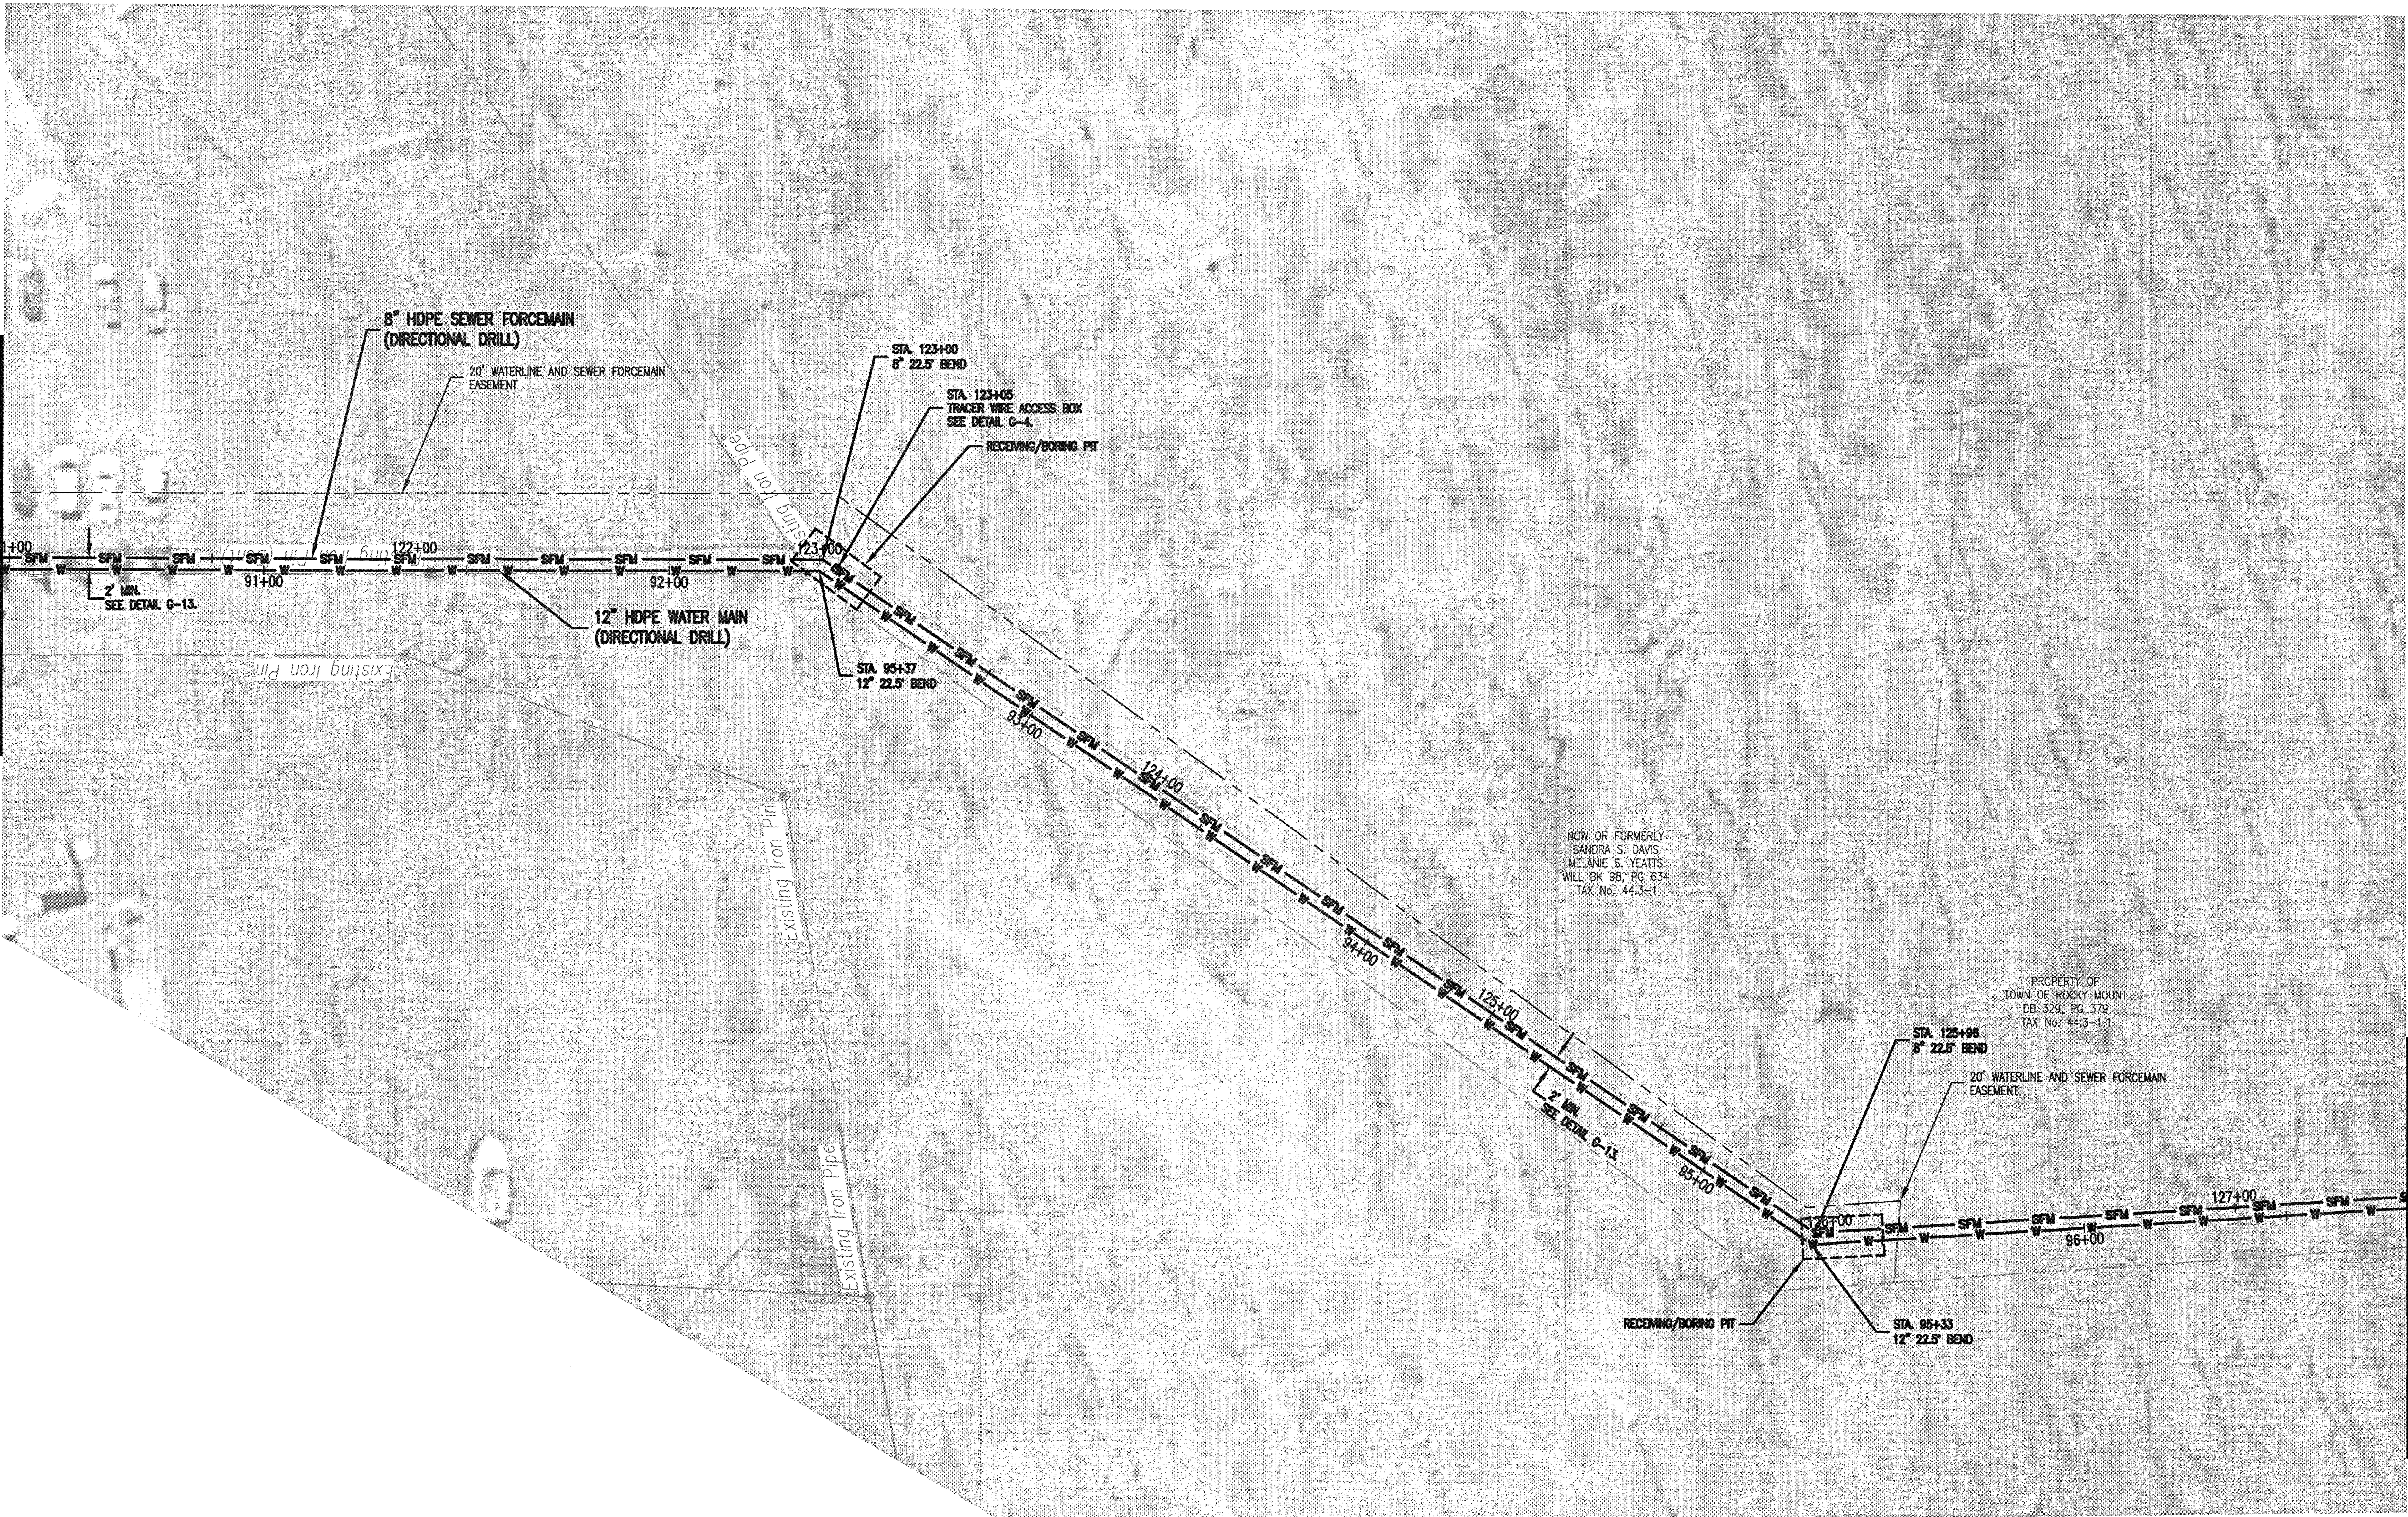


WATER - MATCH LINE STA. 96+90 SHEET 33
SFM - MATCH LINE STA. 127+50 SHEET 33

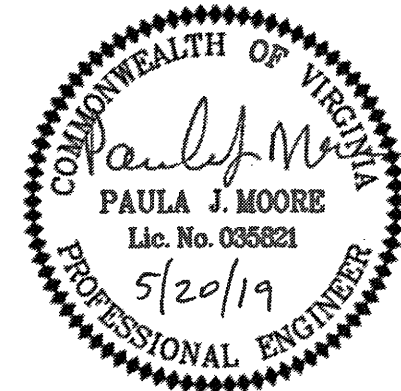

WESTERN VIRGINIA WATER AUTHORITY
601 South Jefferson Street, Suite 300
Roanoke, Virginia 24011

DES: PJM
DRAWN: JES
CHECK: GWF
DATE: 5/20/19
SCALE: AS SHOWN
HORIZ: 1" = 20'
VERT: 1" = 5'

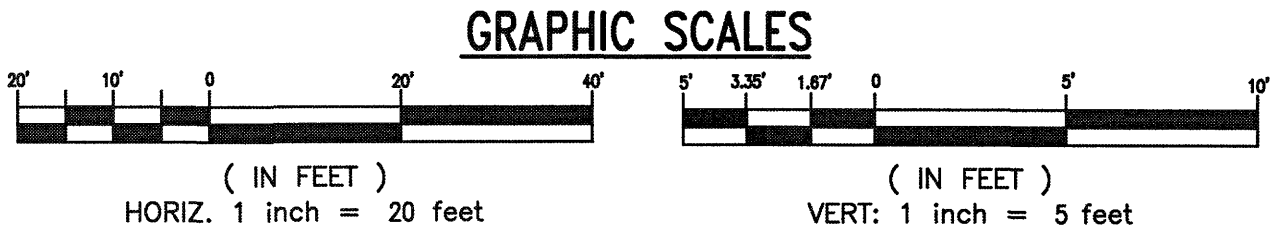

SUMMIT VIEW BUSINESS PARK UTILITY IMPROVEMENTS
PHASE 2

8" SEWER FORCEMAIN PLAN - PROFILE
STA. 121+00 TO STA. 127+50
12" WATER MAIN PLAN - PROFILE
STA. 90+39 TO STA. 96+90

REV	DATE	DESCRIPTION

DRAWING	SHEET
C1.29	32