


1. ALL PIPE MATERIALS SHALL BE AS SPECIFIED ON THE PIPE SCHEDULE SHOWN ON DRAWING C1.06

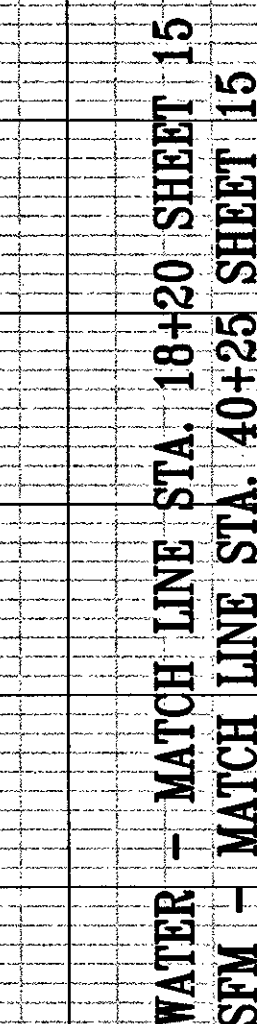

DES:	KN
DRAWN:	JES
CHECK:	GWF
DATE:	06/15/18

SUMMIT VIEW BUSINESS PARK UTILITY IMPROVEMENTS
PHASE 2

~~8" SEWER FORCEMAIN PLAN - PROFILE~~
~~STA. 40+25 TO STA. 45+27~~
~~12" WATER MAIN PLAN - PROFILE~~
~~STA. 18+20 TO STA. 23+20~~

DRAWING

C1.13

SHEET
16