
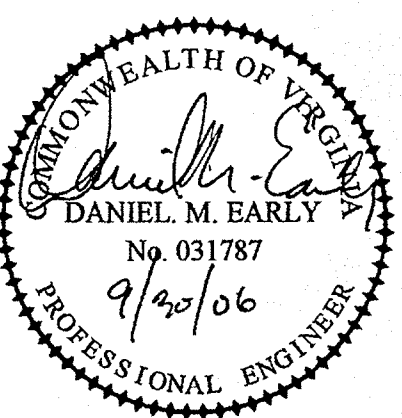


J:\05\05271 The Coves - Optima Properties\dwg\05271 Water 1.dwg 17:00:55 10/05/06 10:00:55 AM JHEK

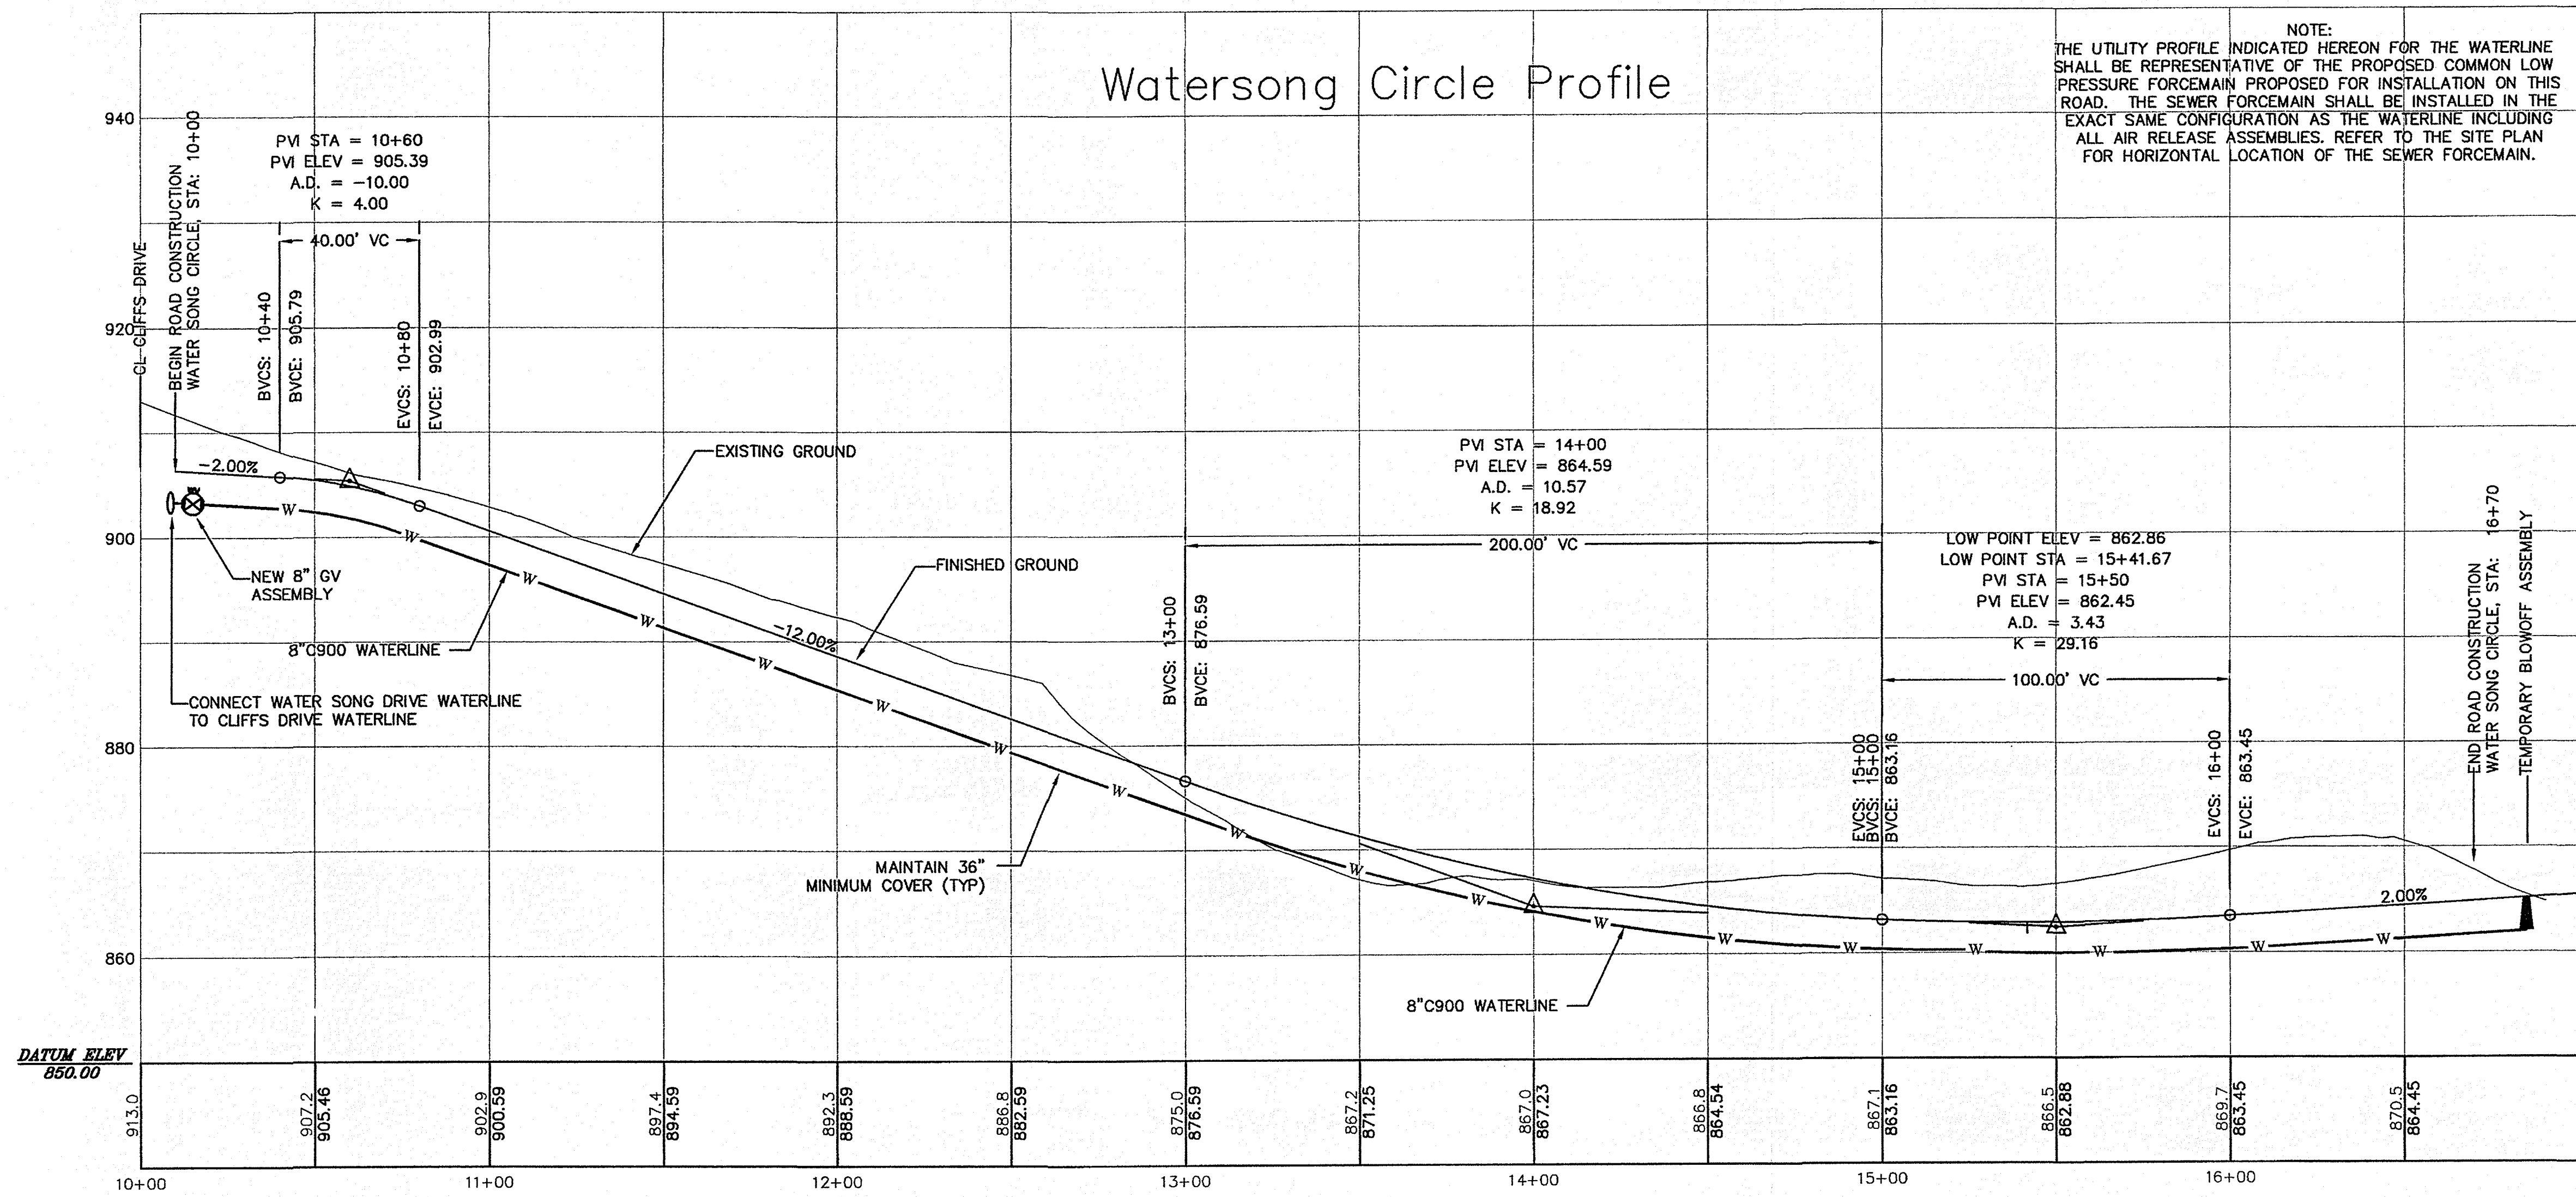

ACS DESIGN
ENGINEERING • SURVEYING
LANDSCAPE ARCHITECTURE
CONSTRUCTION MANAGEMENT

2203 PETERS CREEK ROAD
ROANOKE, VIRGINIA 24017
P 540.562.2345 F 562.2344
INFO@ACSDSIGNLLC.COM
WWW.ACSDSIGNLLC.COM

The Coves at Smith Mountain Lake
Optima Properties-Smith Mountain Lake, LLC
Franklin County, Virginia

DRAWN BY: dme
DESIGNED BY: dme
CHECKED BY:
DATE: 15 May 2006
JOB NUMBER: 05271

REVISIONS:	
No. 1	8/18/06
PR VDOTIACS	
No. 2	2/11/07
FINAL FOR CONSTRUCTION	
No. 3	
No. 4	

SHEET NO.:
C1.19

Watersong Circle
Street & Utility
Profile