


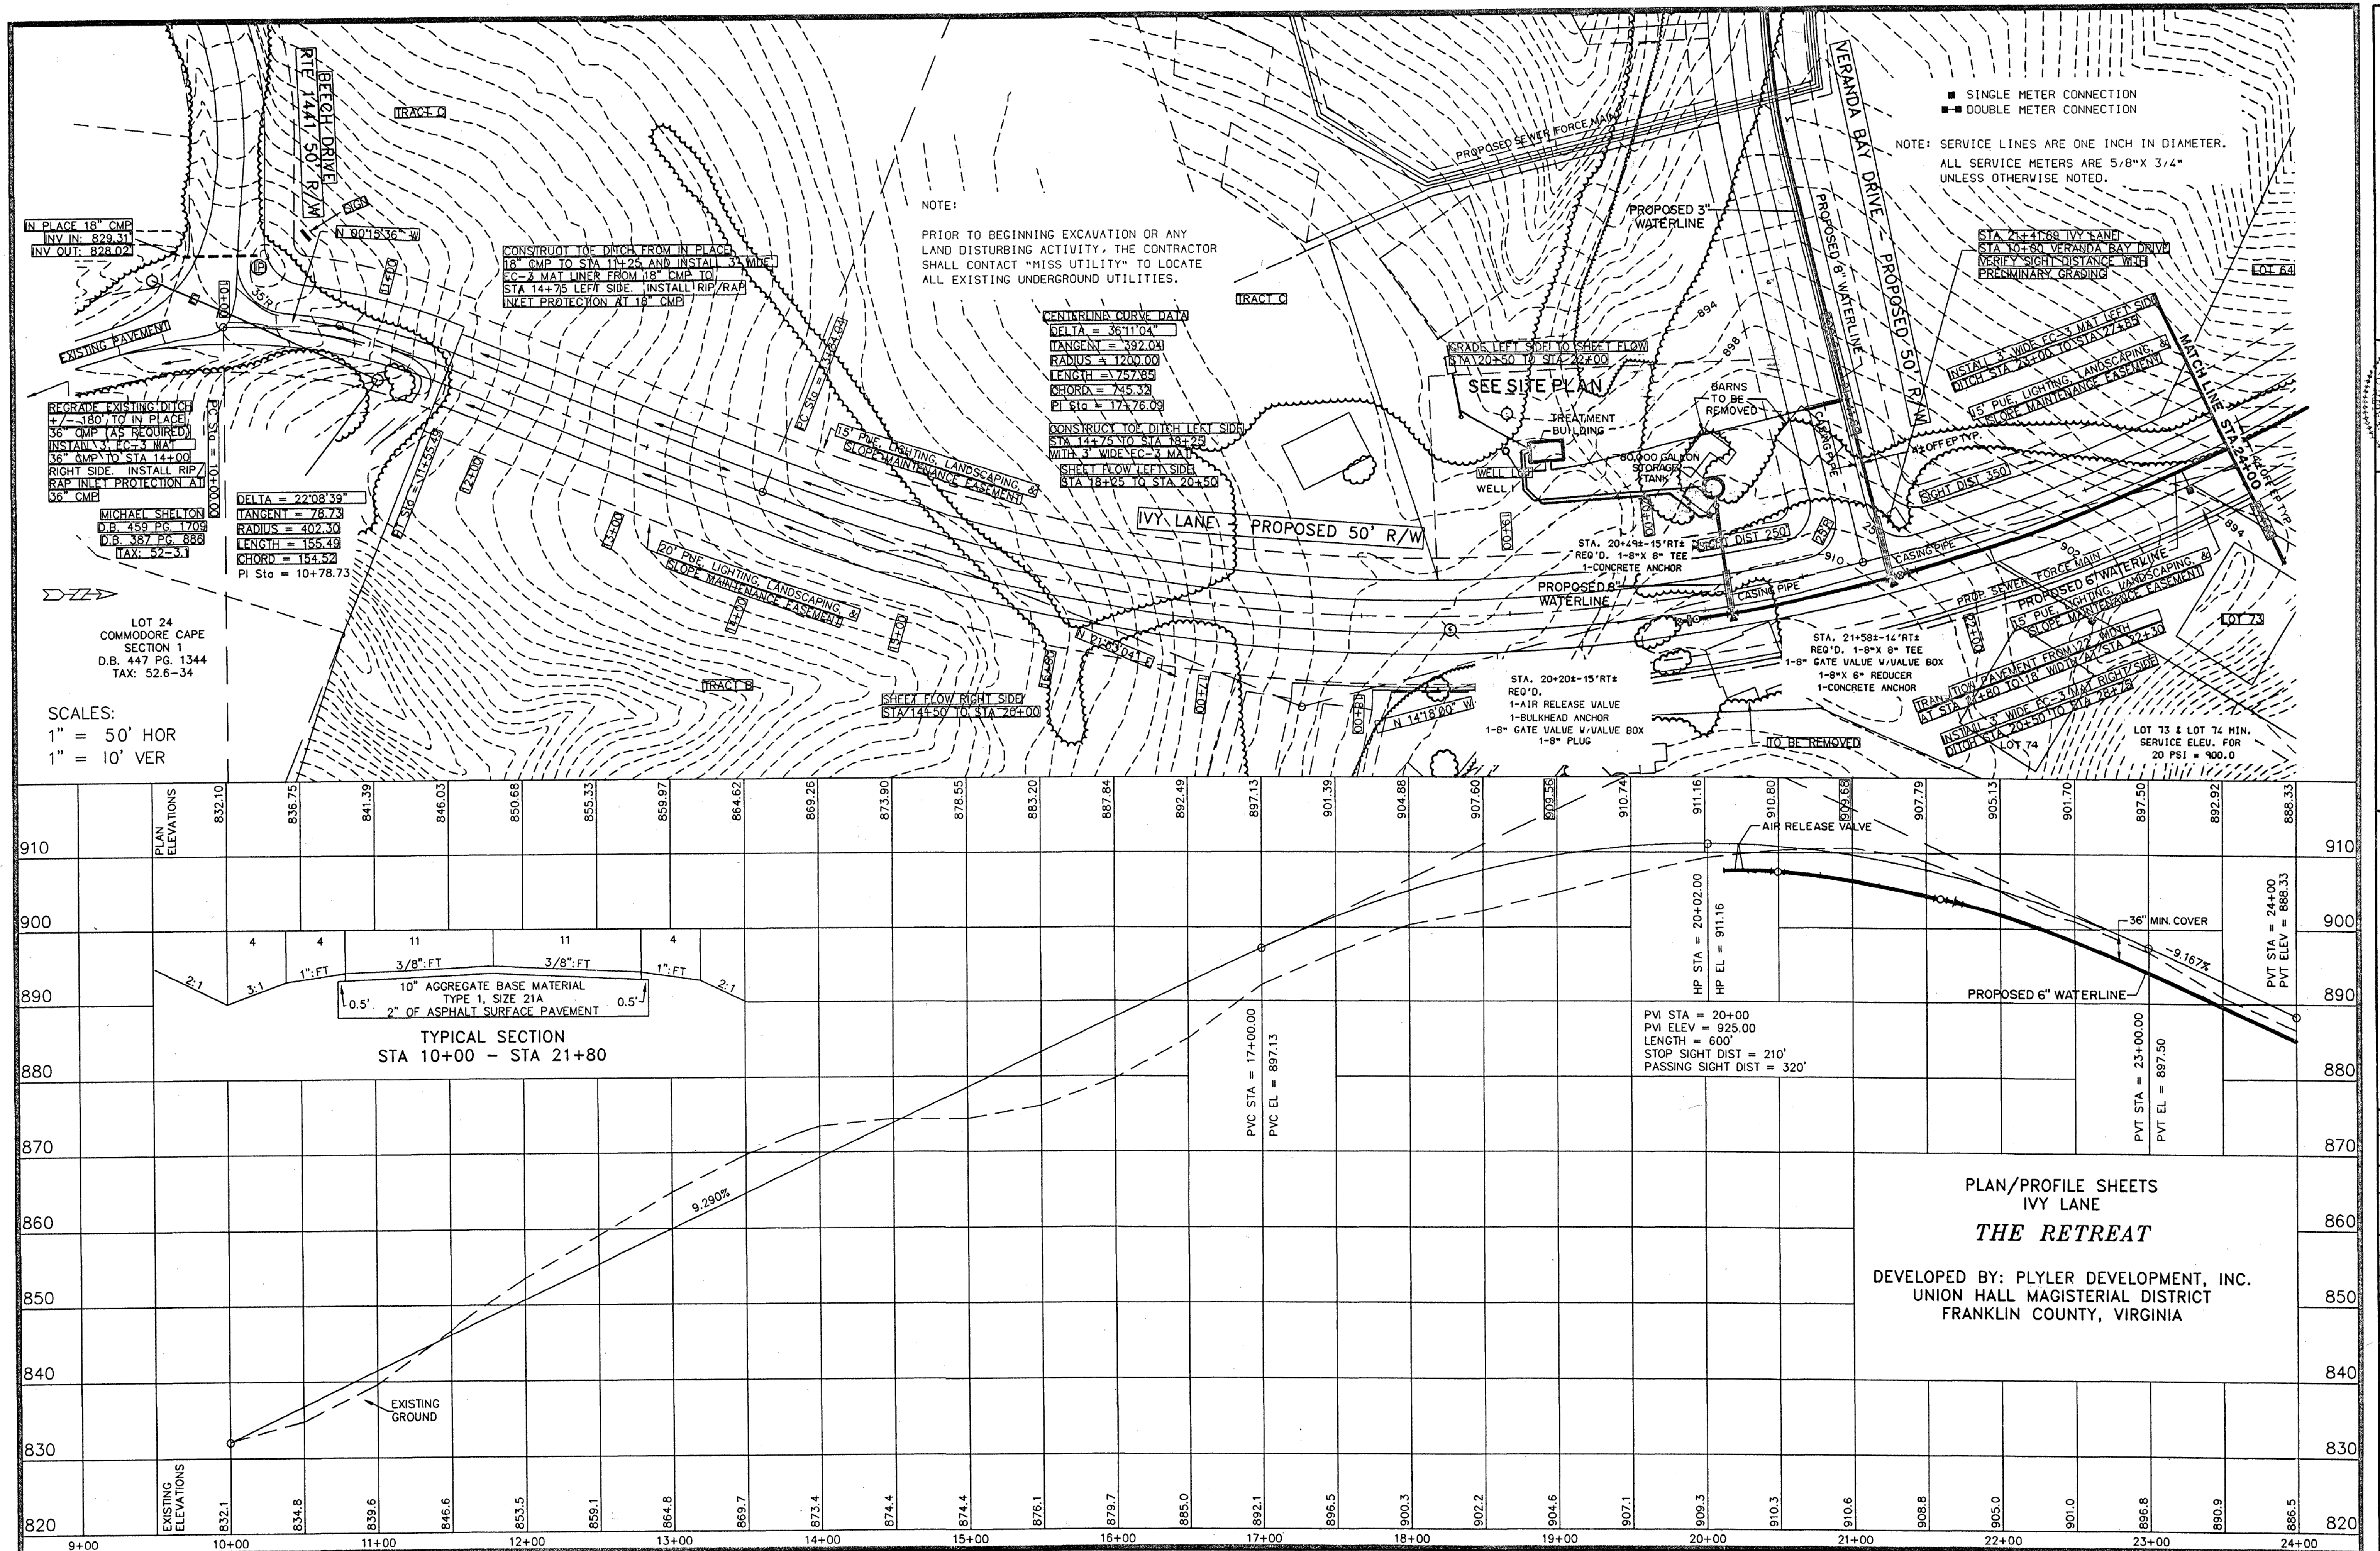

BERKLEY HUNWELL & ASSOC., P.C.

ENGINEERS • SURVEYORS • PLANNERS
306 ENTERPRISE DRIVE, SUITE C
FOREST, VIRGINIA 24551
PH: (434) 385-7548 FAX: (434) 385-6178



THE RETREAT
WATER SYSTEM

UNION HALL DISTRICT FRANKLIN CO., VA.

TE: 10-1-02

TECHNICIAN:

HECKED BY:

E V I S I O N S

NO.	DATE
	2-26-03

SCALES
AS SHOWN

OJ. NO. 020097	DIV.
-------------------	------

SHEET NO.
2 OF 16

DRAWING NO.