


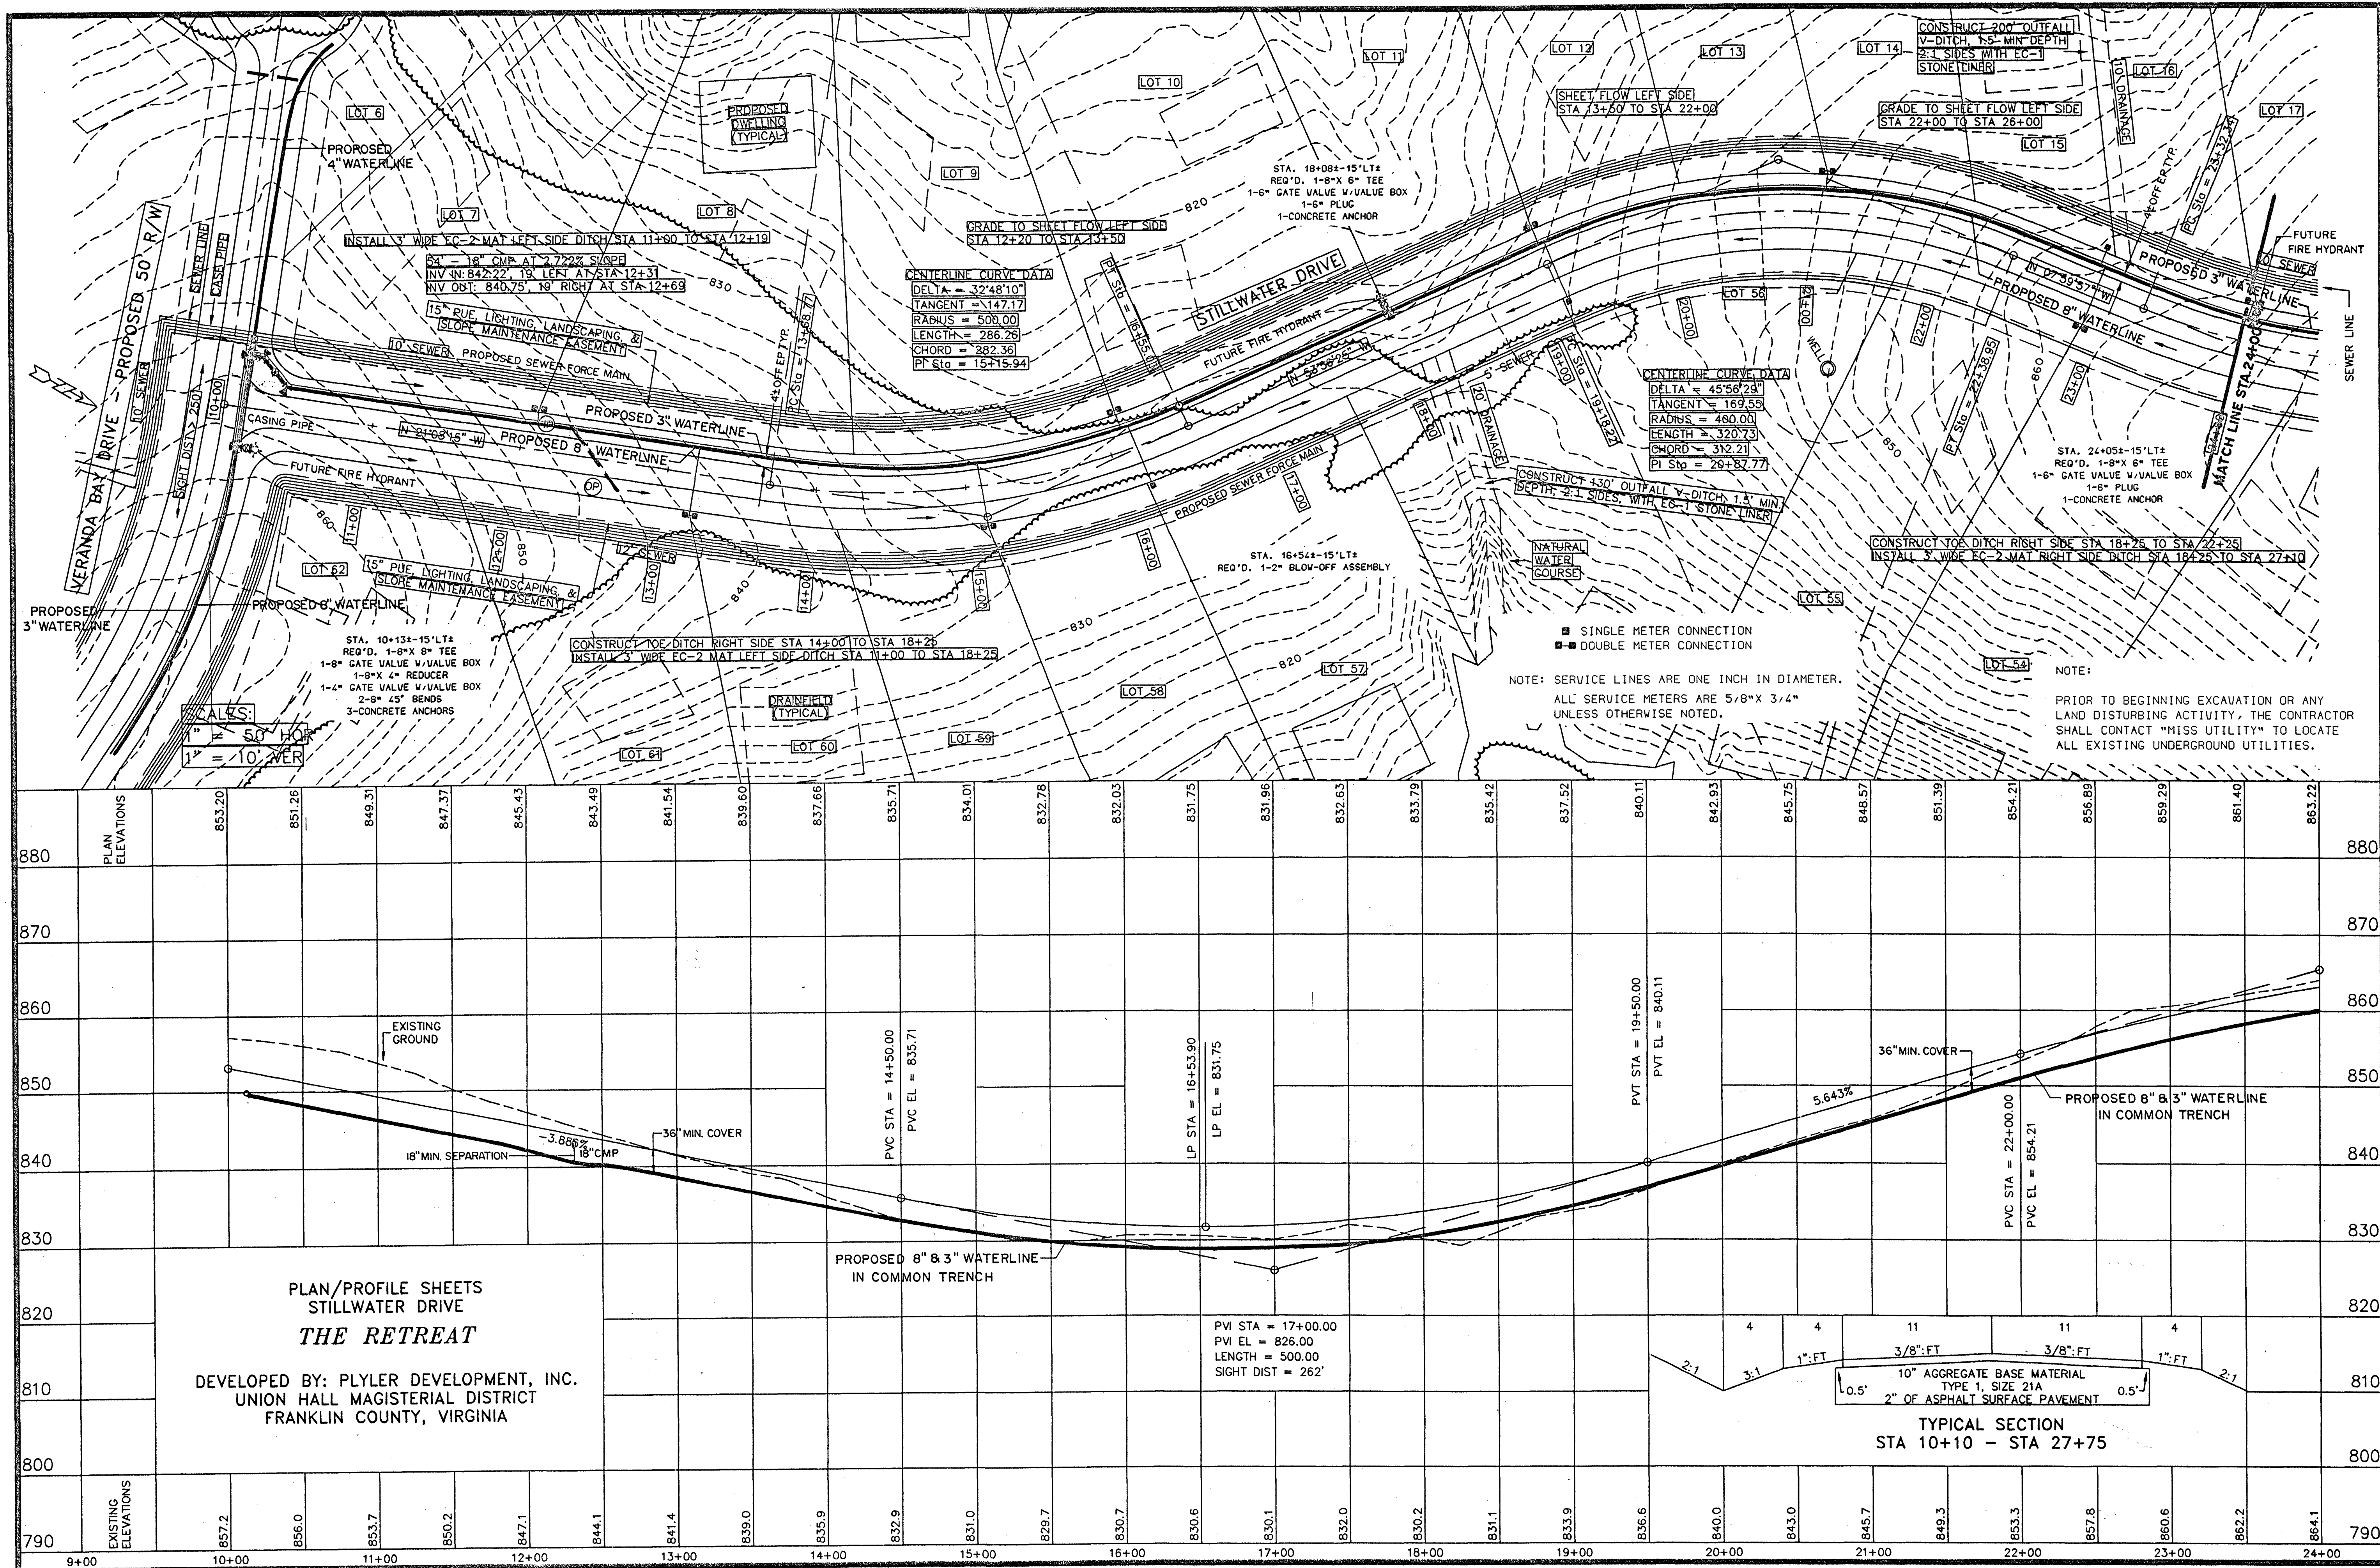

BERKLEY HOWELL & ASSOC., P.C.

ENGINEERS • SURVEYORS • PLANNERS

306 ENTERPRISE DRIVE, SUITE C

FOREST, VIRGINIA 24551

PH: (434) 385-7548 FAX: (434) 385-6178

COMMONWEALTH OF VIRGINIA

W. O. BERKLEY JR.

NO. 10798

PROFESSIONAL

THE RETREAT

WATER SYSTEM

UNION HALL DISTRICT

FRANKLIN CO., VA.

DATE: 10-1-02

TECHNICIAN:

CHECKED BY:

REVISIONS

NO.	DATE
1	2-26-03

SCALES AS SHOWN

PROJ. NO.

020097

DIV.

SHEET NO.

6 OF 16

DRAWING NO.