


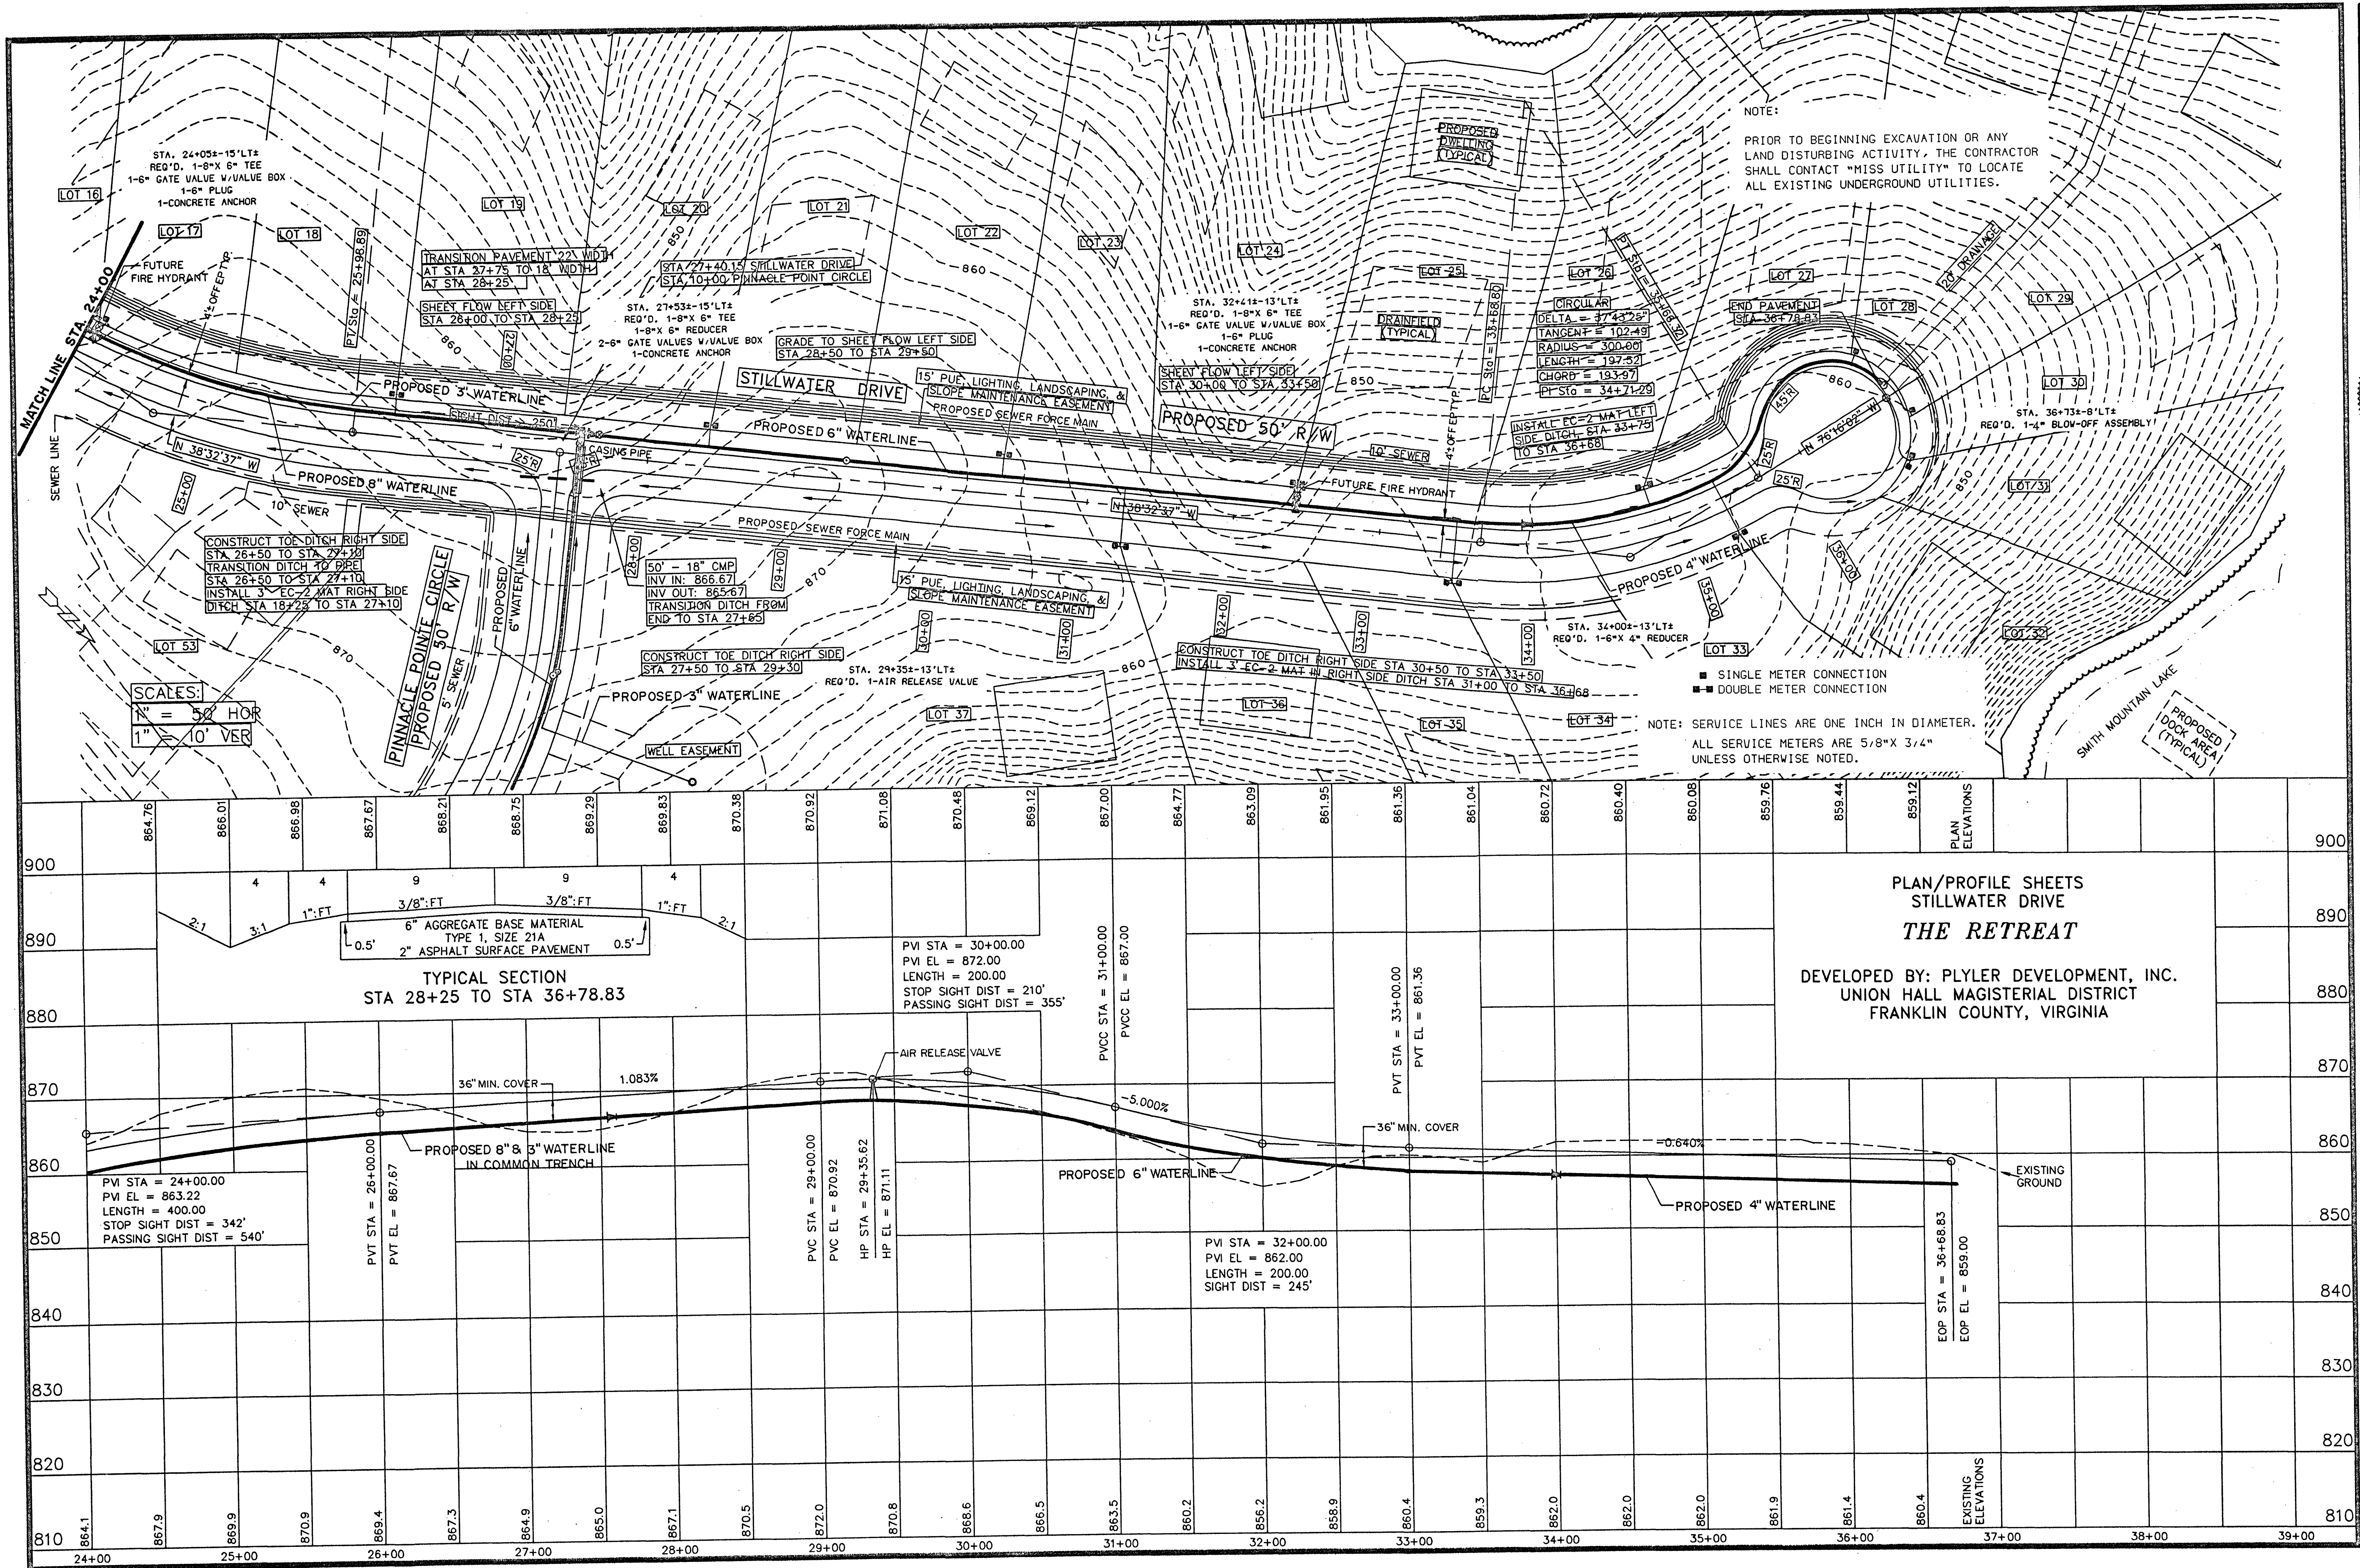

BERKLEY HOWELL & ASSOC., P.C.
ENGINEERS • SURVEYORS • PLANNERS
306 ENTERPRISE DRIVE, SUITE C
FOREST, VIRGINIA 24551
PH: (434) 395-7548 FAX: (434) 395-6178

COMMONWEALTH OF VIRGINIA
WM. O. BERKLEY, JR.
No. 10759
PROFESSIONAL

THE RETREAT
WATER SYSTEM
UNION HALL DISTRICT FRANKLIN CO., VA.

DATE: 10-1-02
TECHNICIAN:
CHECKED BY:

REVISIONS
NO. DATE
2-26-03

SCALES
AS SHOWN

PROJ. NO. DIV.
020097

SHEET NO.
7 OF 16

DRAWING NO.