


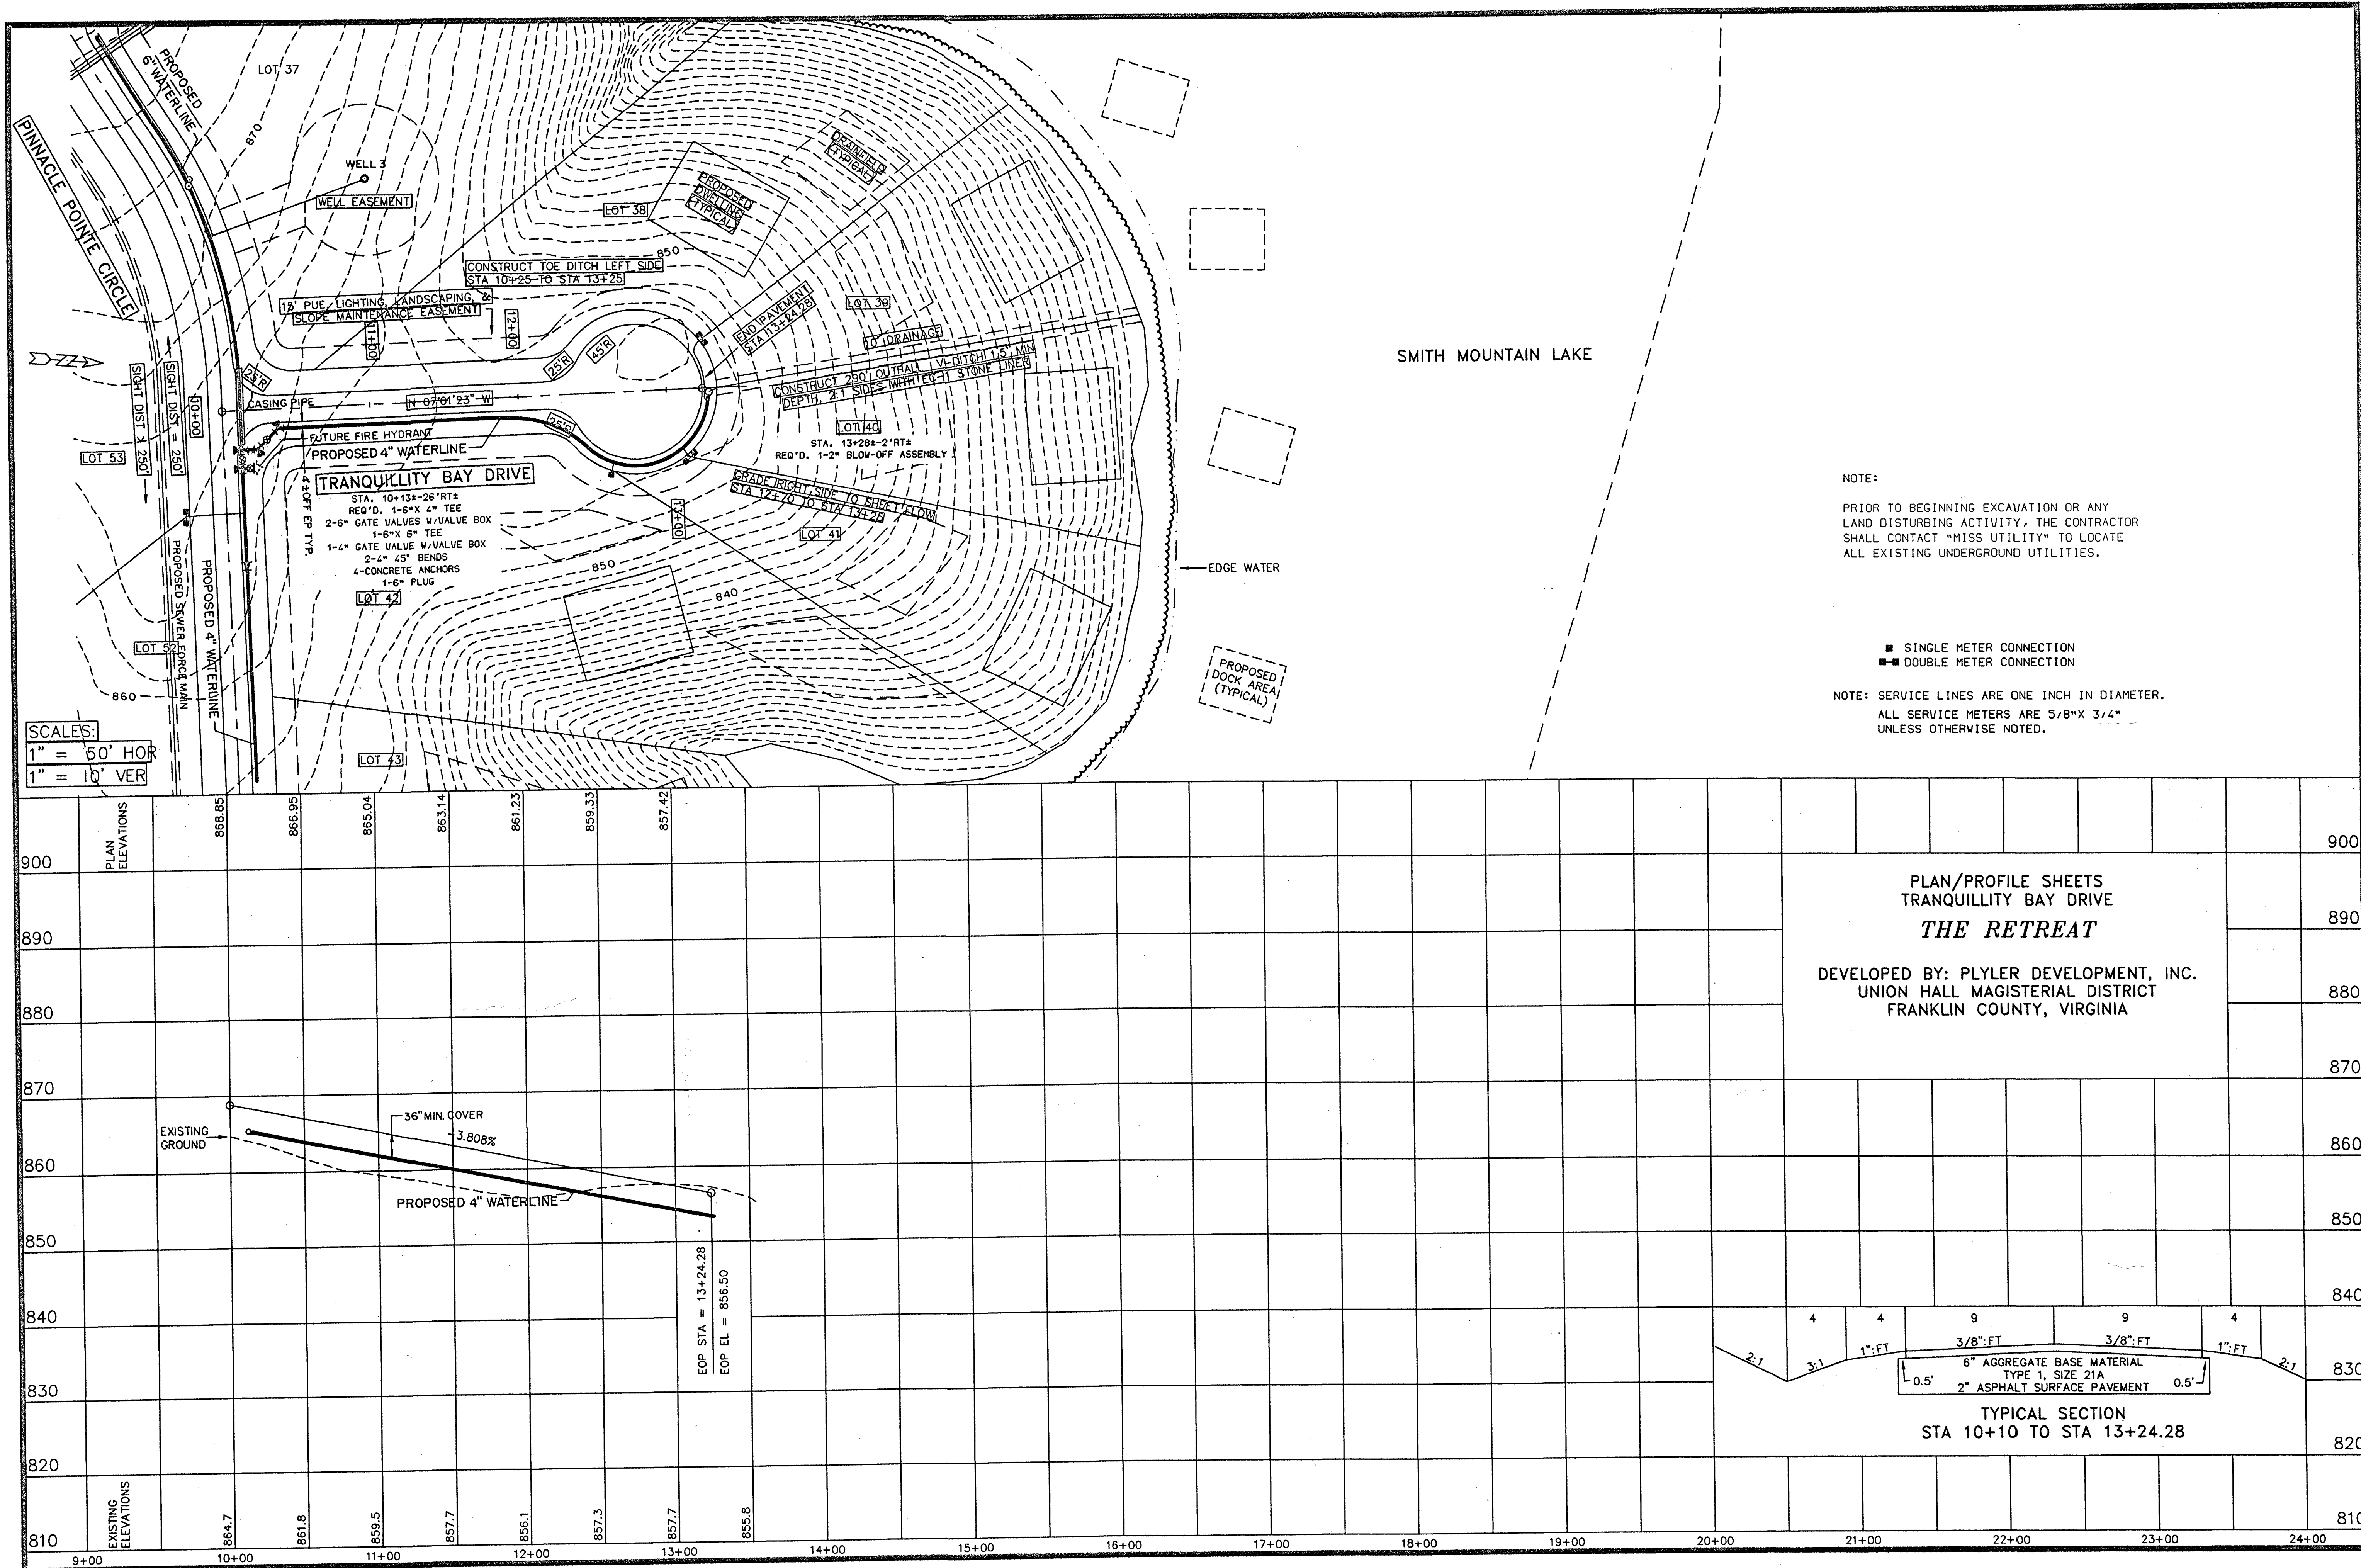

NOTE:
PRIOR TO BEGINNING EXCAVATION OR ANY
LAND DISTURBING ACTIVITY, THE CONTRACTOR
SHALL CONTACT "MISS UTILITY" TO LOCATE
ALL EXISTING UNDERGROUND UTILITIES.

■ SINGLE METER CONNECTION
■ DOUBLE METER CONNECTION

NOTE: SERVICE LINES ARE ONE INCH IN DIAMETER.
ALL SERVICE METERS ARE 5/8"X 3/4"
UNLESS OTHERWISE NOTED.

PLAN/PROFILE SHEETS
TRANQUILLITY BAY DRIVE
THE RETREAT
DEVELOPED BY: PLYLER DEVELOPMENT, INC.
UNION HALL MAGISTERIAL DISTRICT
FRANKLIN COUNTY, VIRGINIA

BERKLEY HOWELL & ASSOC., P.C.
ENGINEERS • SURVEYORS • PLANNERS
306 ENTERPRISE DRIVE, SUITE C
FOREST, VIRGINIA 24551
PH: (434) 385-7548 FAX: (434) 385-6178

COMMONWEALTH OF VIRGINIA
WM O. BERKLEY, JR.
No. 10759
PROFESSIONAL

THE RETREAT
WATER SYSTEM
UNION HALL DISTRICT FRANKLIN CO., VA.

DATE: 10-1-02
TECHNICIAN:
CHECKED BY:
REVISIONS
NO. DATE
2-26-03
SCALES
AS SHOWN
PROJ. NO.
020097
DIV.
SHEET NO.
9 OF 16
DRAWING NO.