



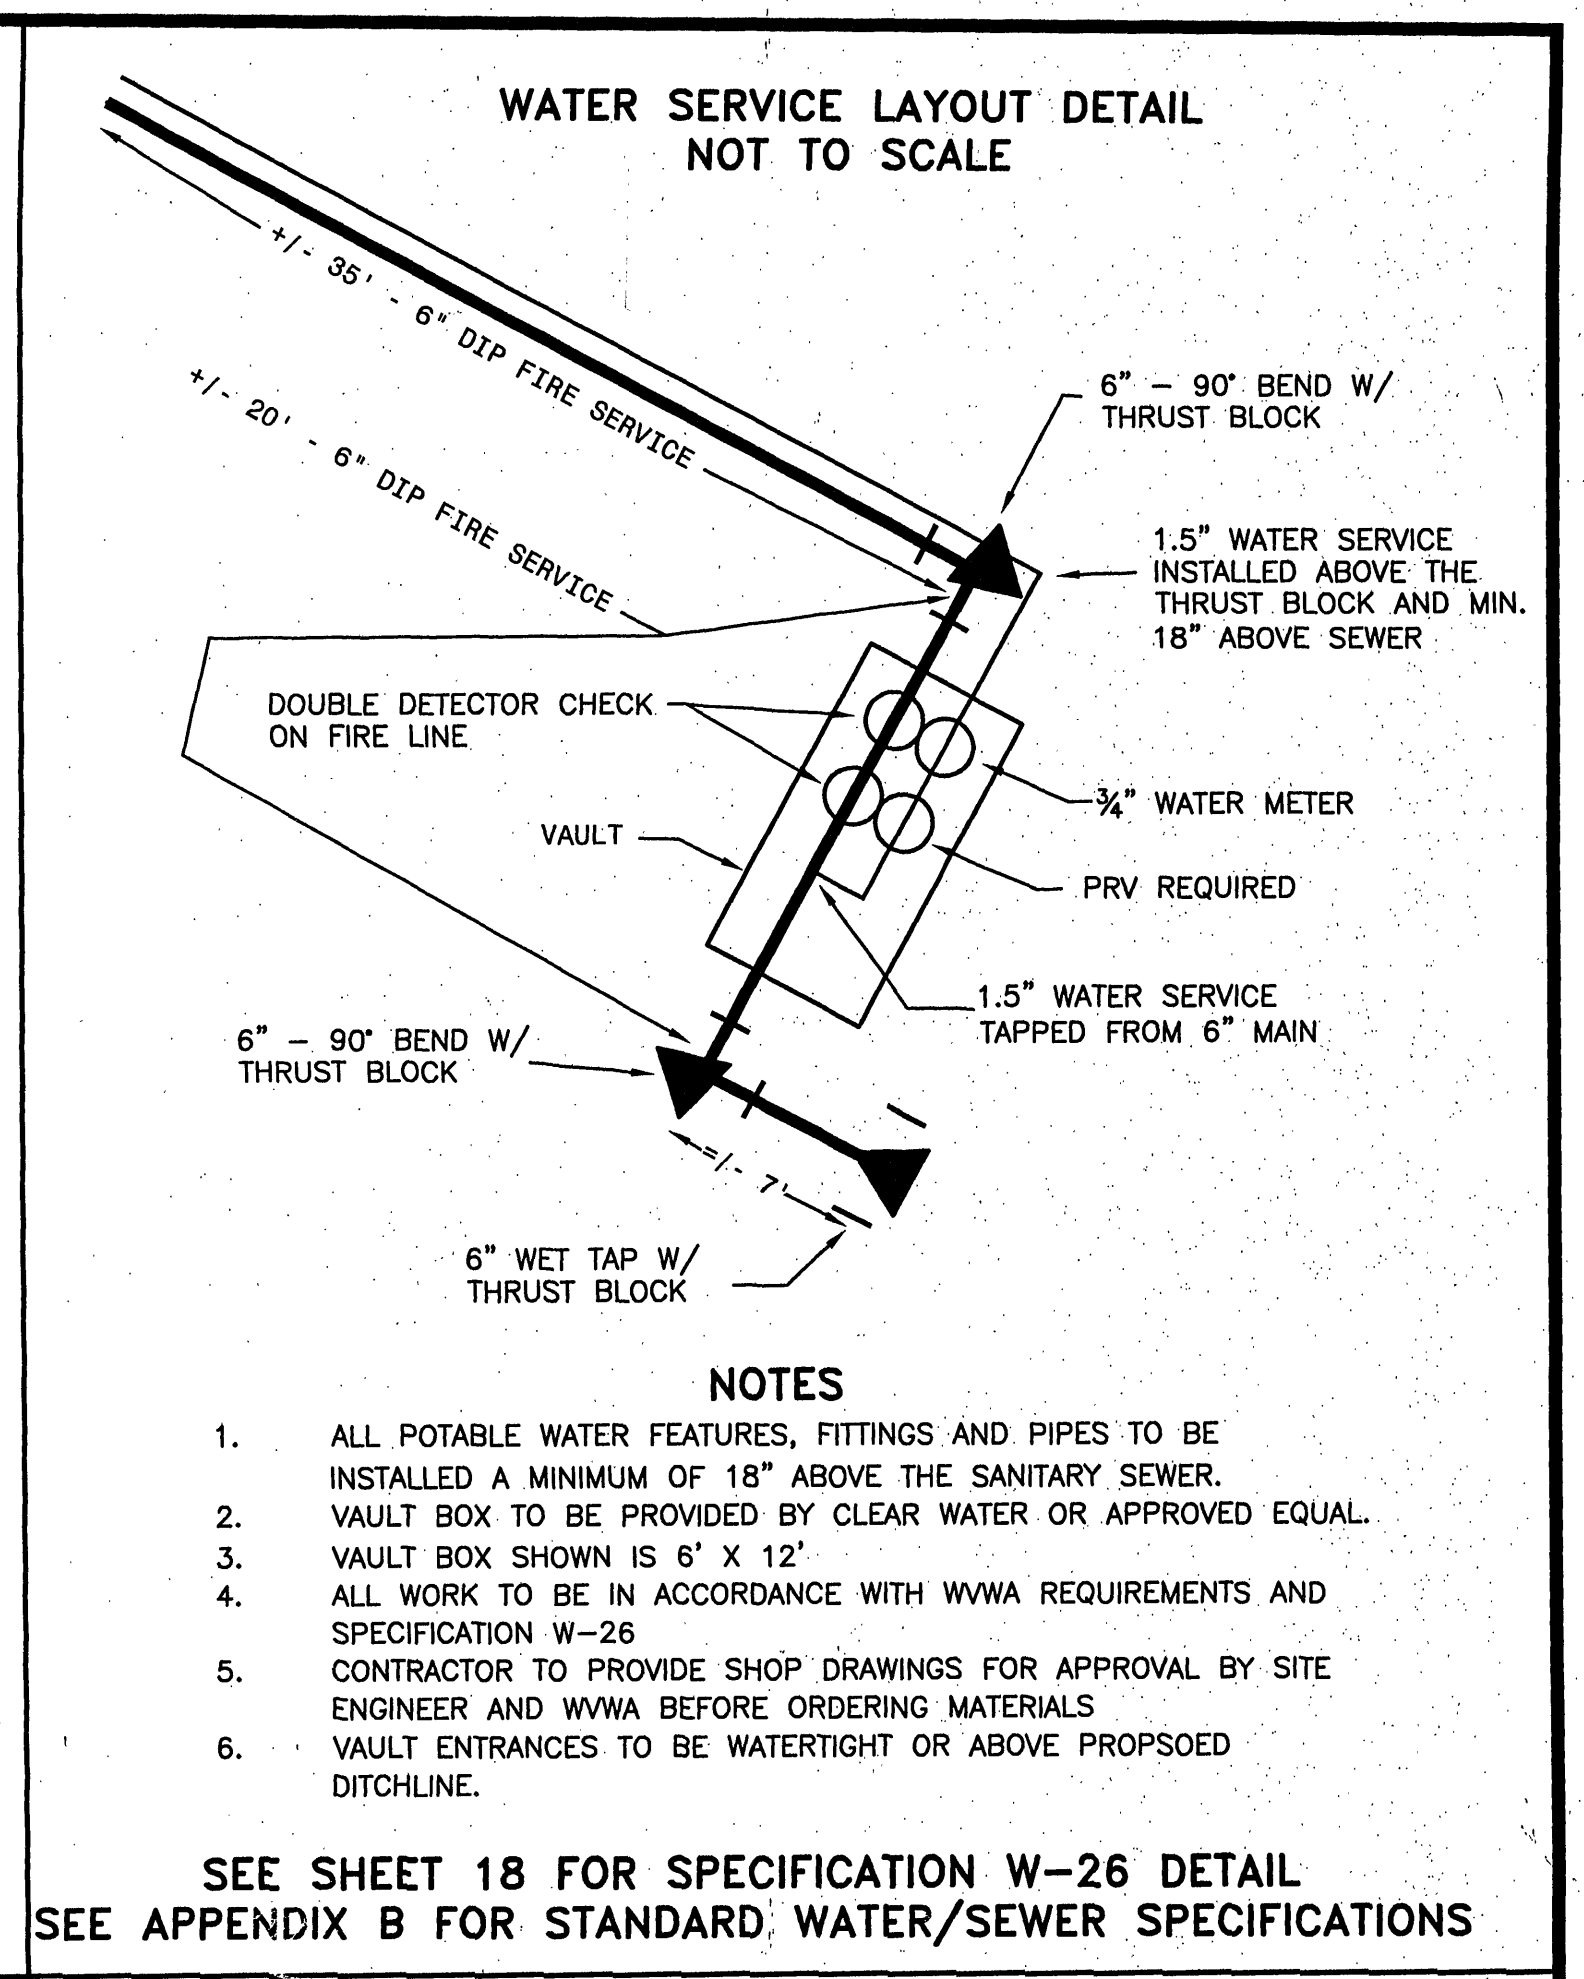

SEE PIPE DRAIN DETAILS SHEET 11

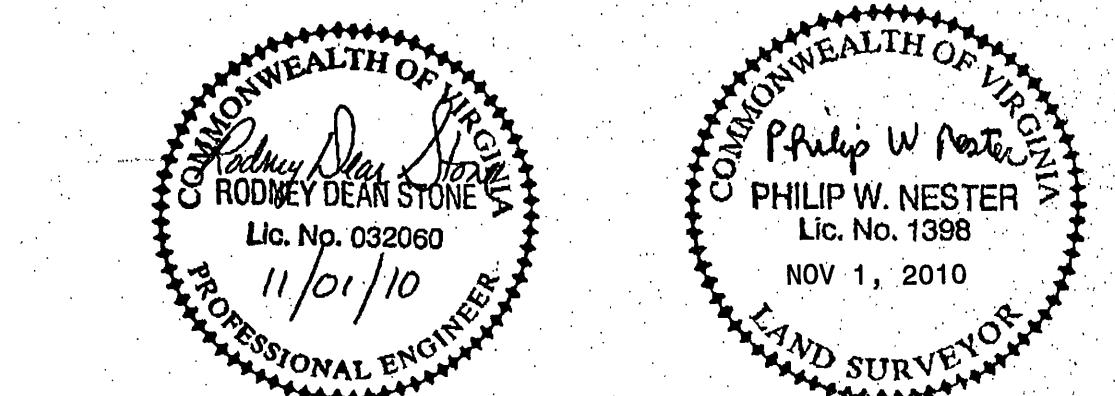

PHILIP W. NESTER, P.O. BOX 827, ROCKY MOUNT, VIRGINIA 24151
PHONE: 540-483-3582 PW 2-10