



Prop San - 1 PROFILE

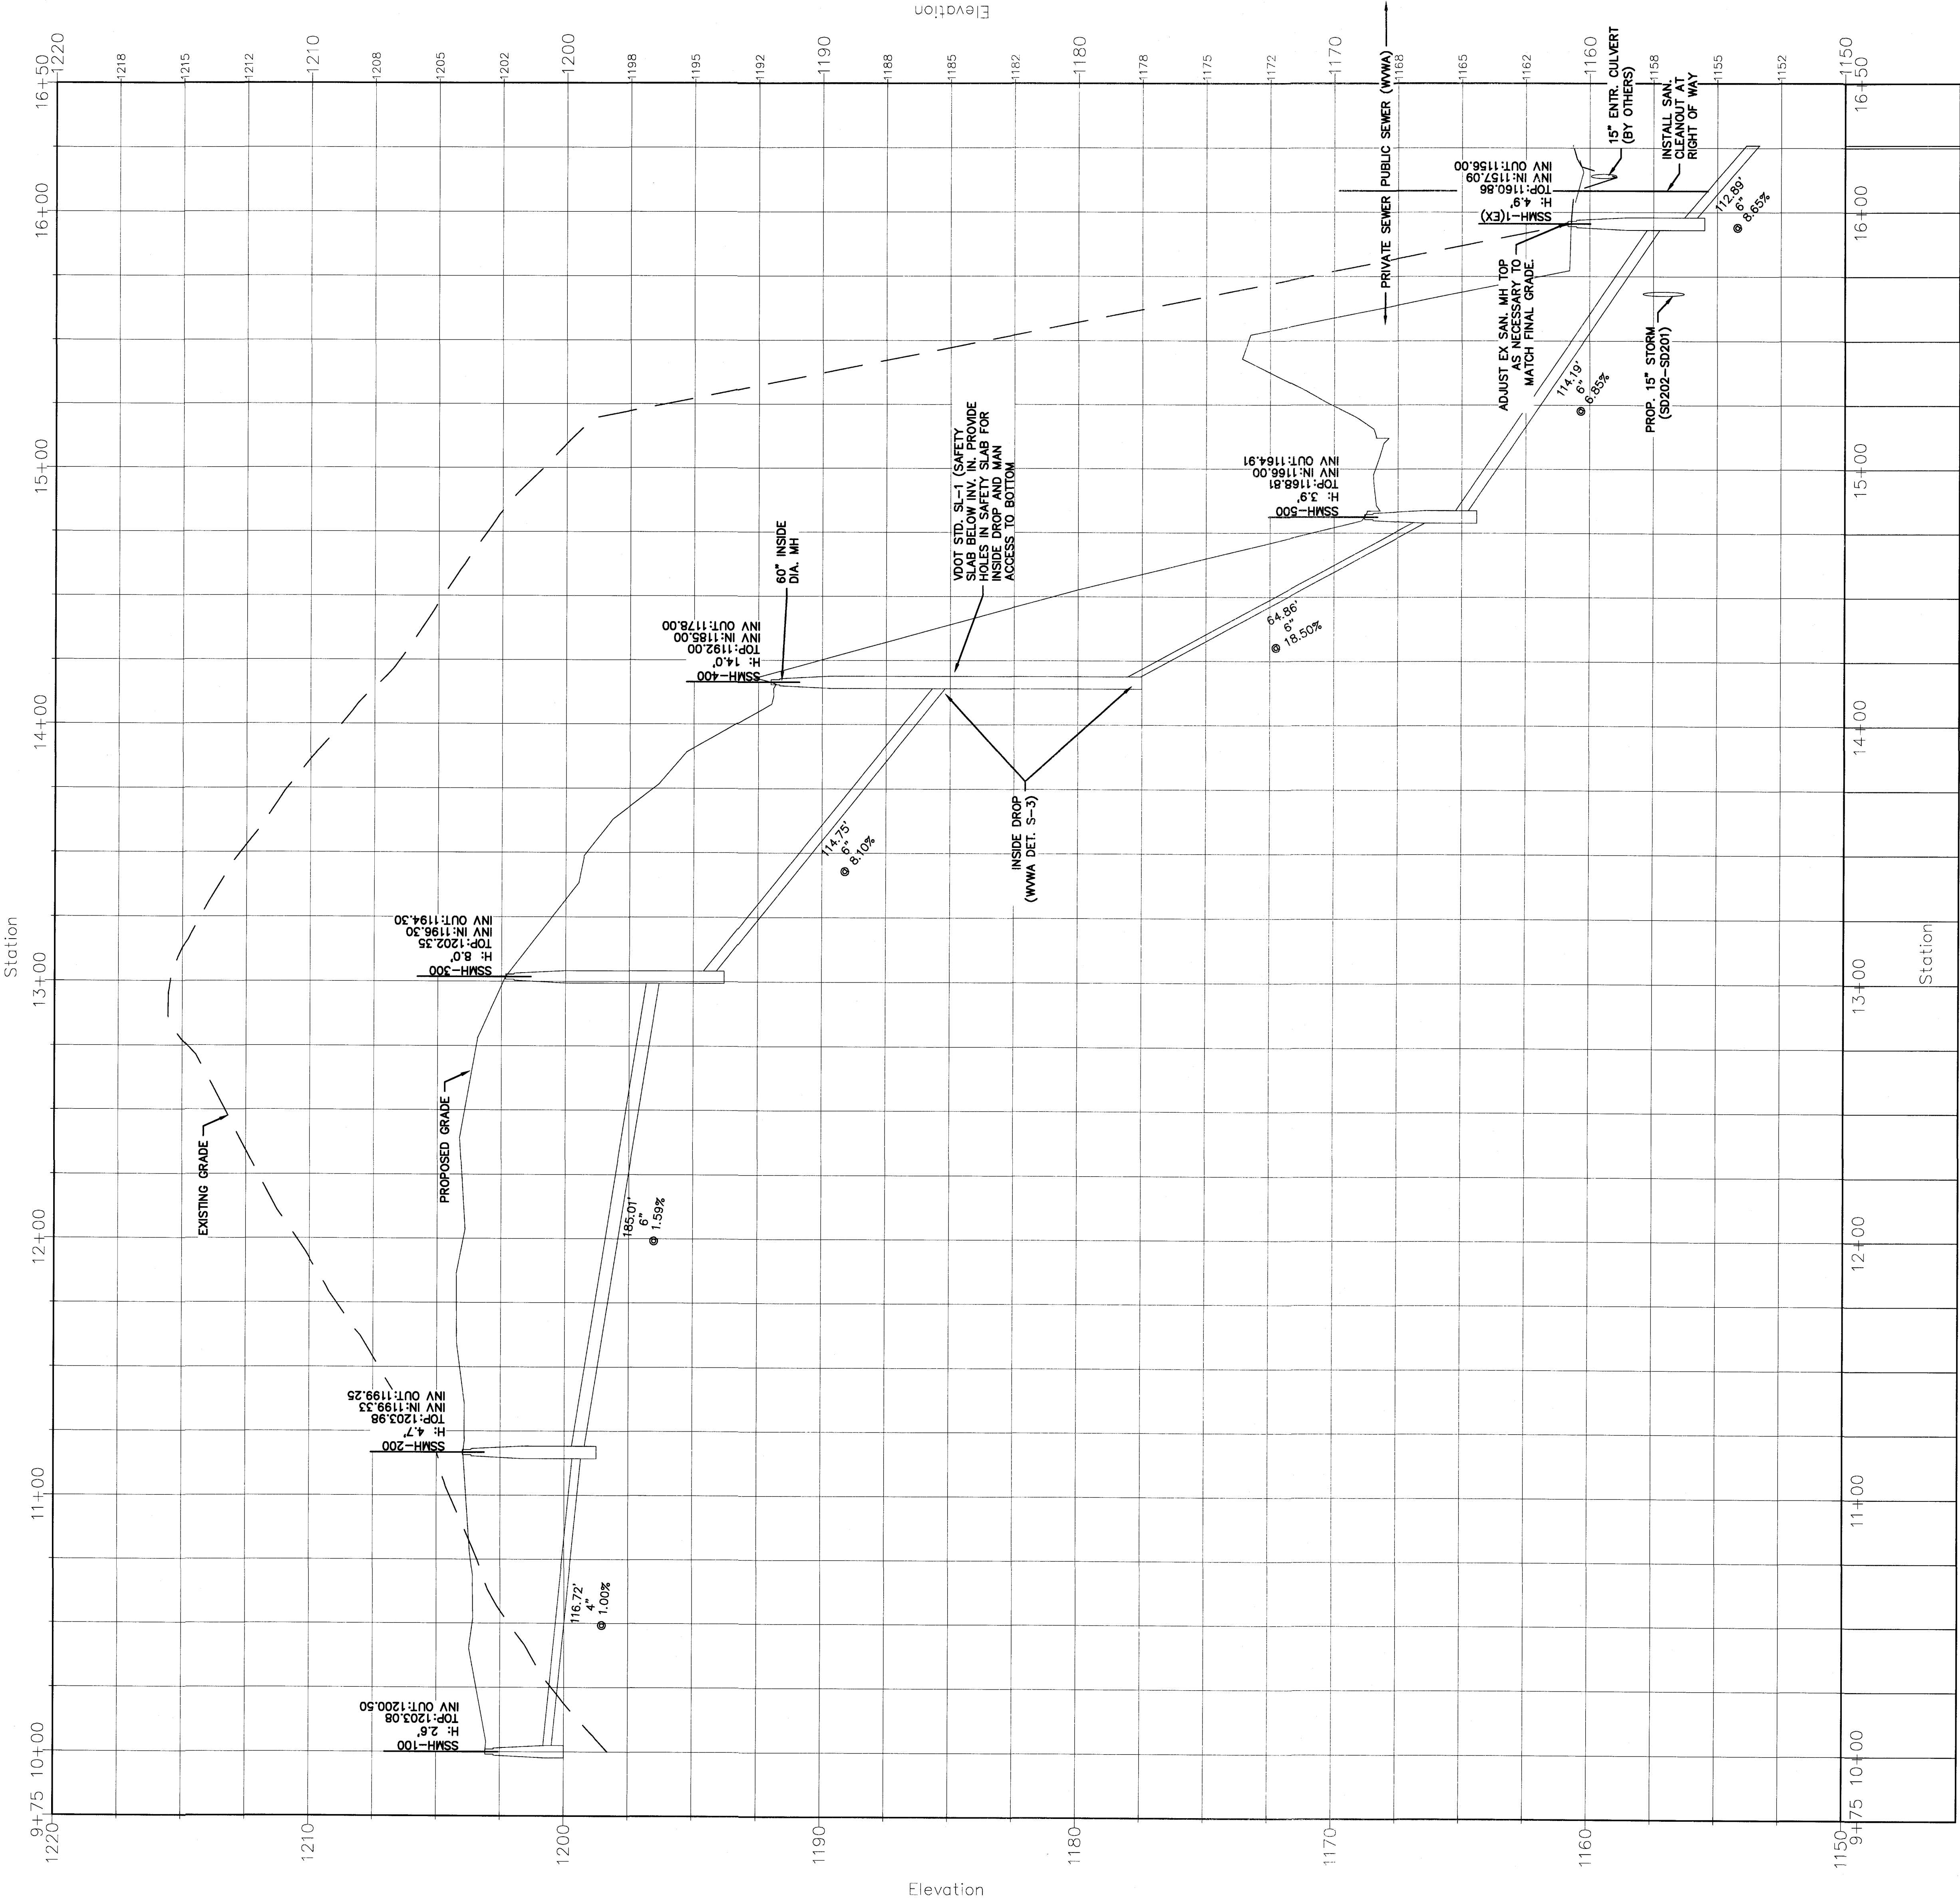

- GENERAL NOTES
1. SANITARY SEWER MANHOLES SHALL BE PER DET. 5100-100, 5100-200, 5100-400, 5100-500, 5100-1000.
 2. SEE S&C 0503 FOR SANITARY SEWER DETAILS.

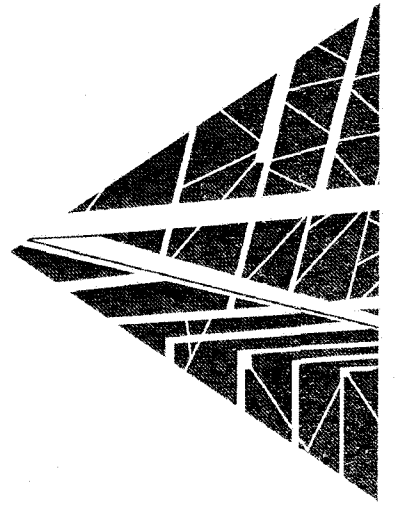

SPECTRUM DESIGN
architects | engineers

10 CHURCH AVE, SUITE 100, ROANOKE, VIRGINIA 24011-5402-2001
ROANOKE

VALLEY STAR
CREDIT UNION
NEW CORPORATE
HEADQUARTERS

SPECTRUM DESIGN PROJECT NO. 18018



DATE: 03/06/19
DESIGN ARCHITECT: MICHAEL A. RAKES
PROJECT ENGINEER: MICHAEL A. RAKES
CHECKED BY: MICHAEL A. RAKES
DRAWN BY: MICHAEL A. RAKES
REVISIONS: NUMBER DATE

SHEET TITLE
SANITARY SEWER
PROFILE

C202