




Storm - Prop 5 PROFILE

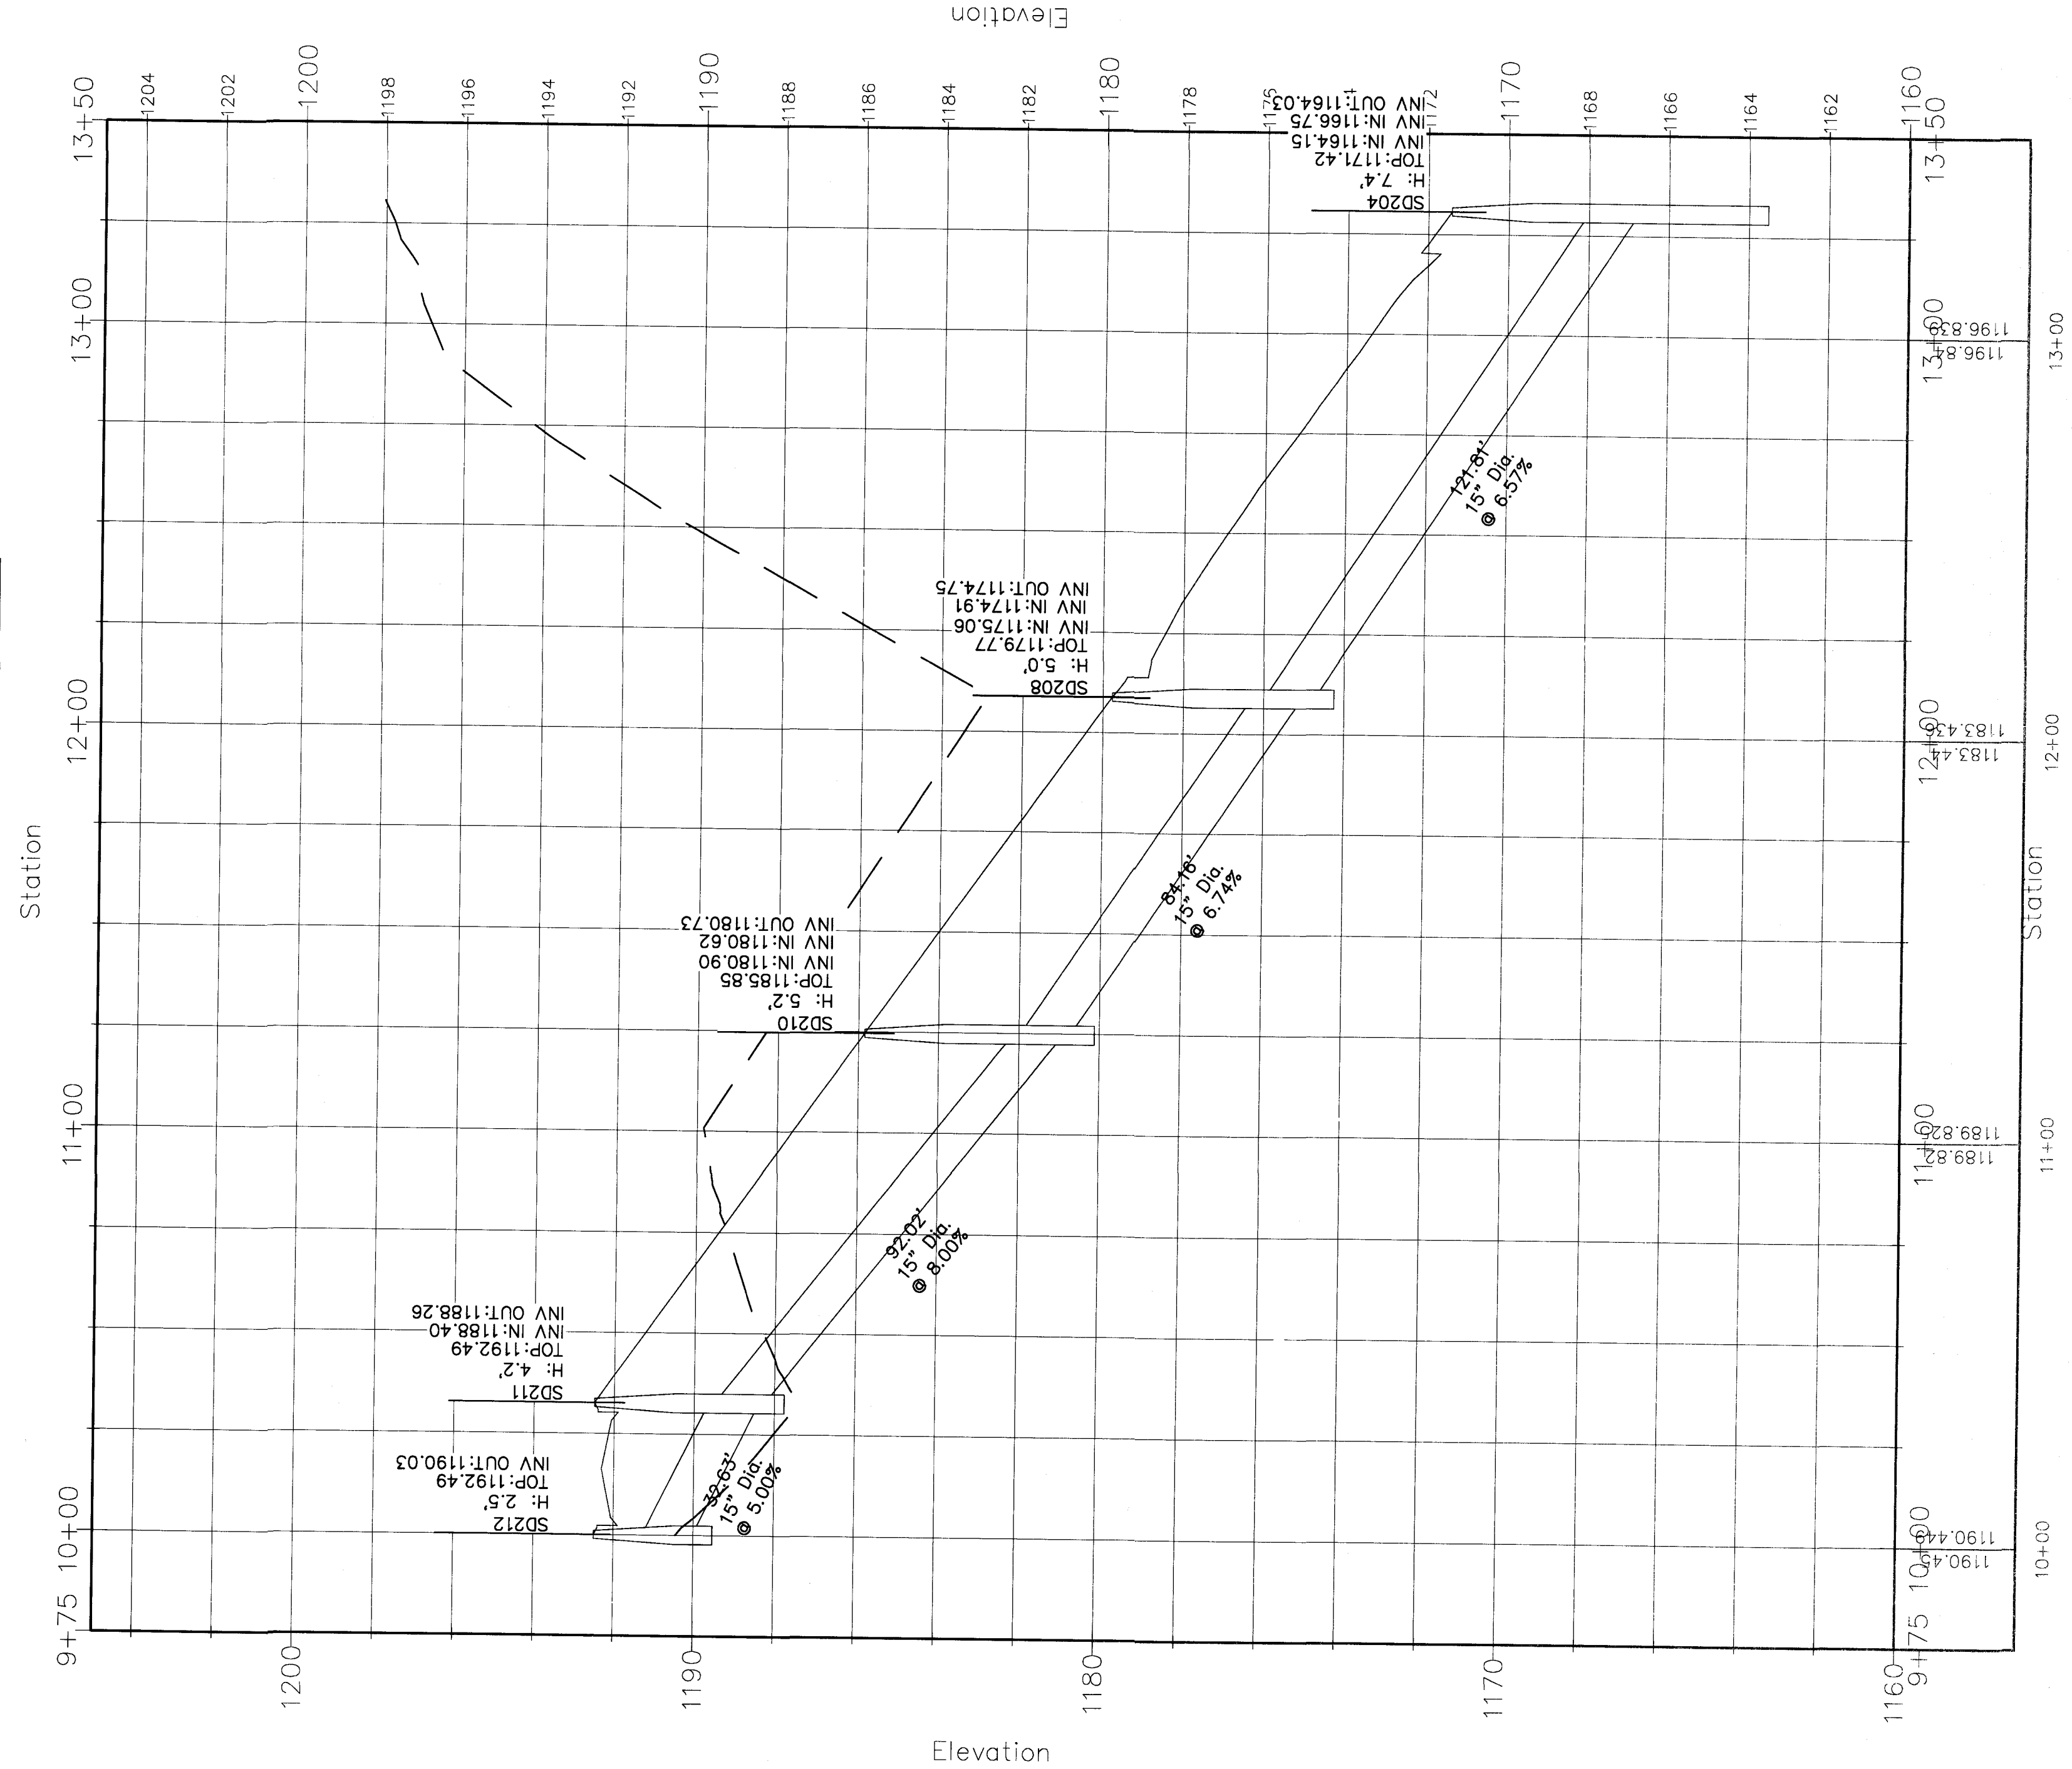



Storm - Prop 6 PROFILE

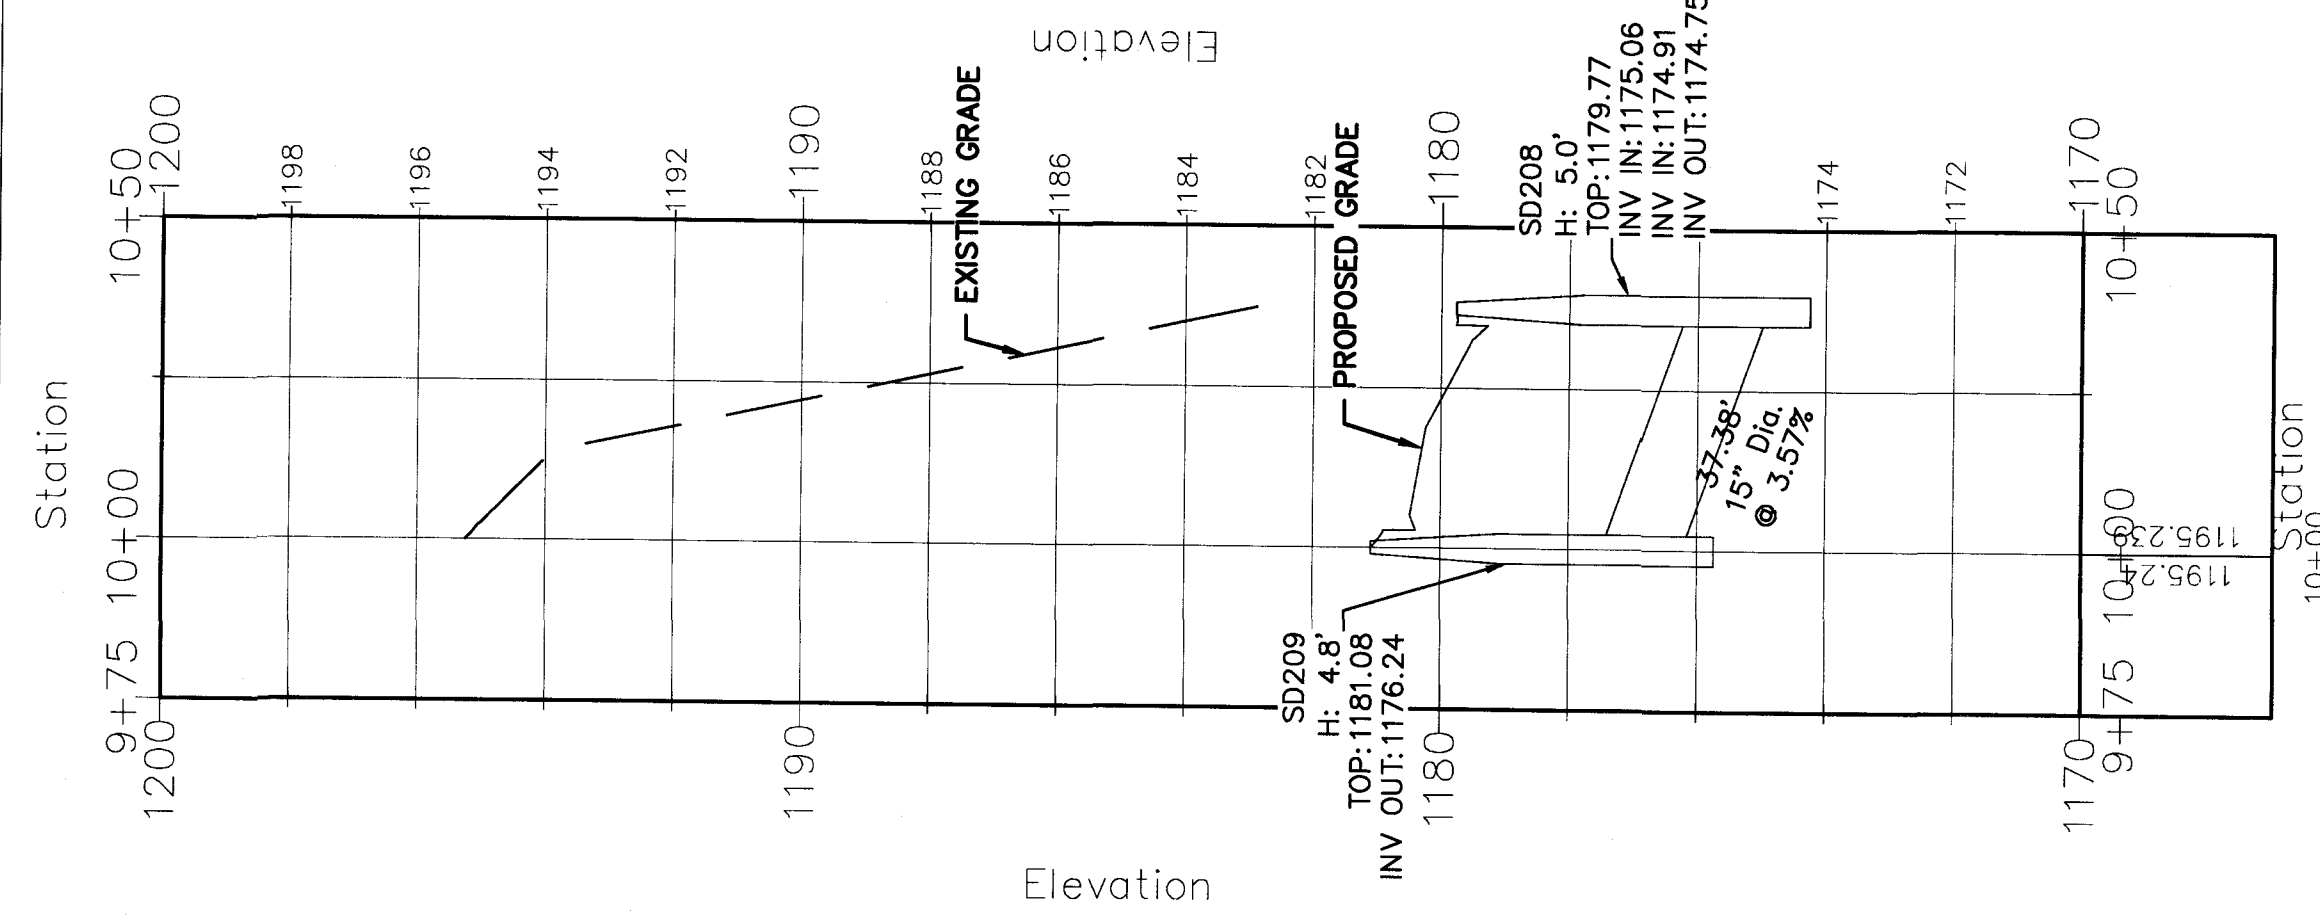

Storm - Prop 7 PROFILE

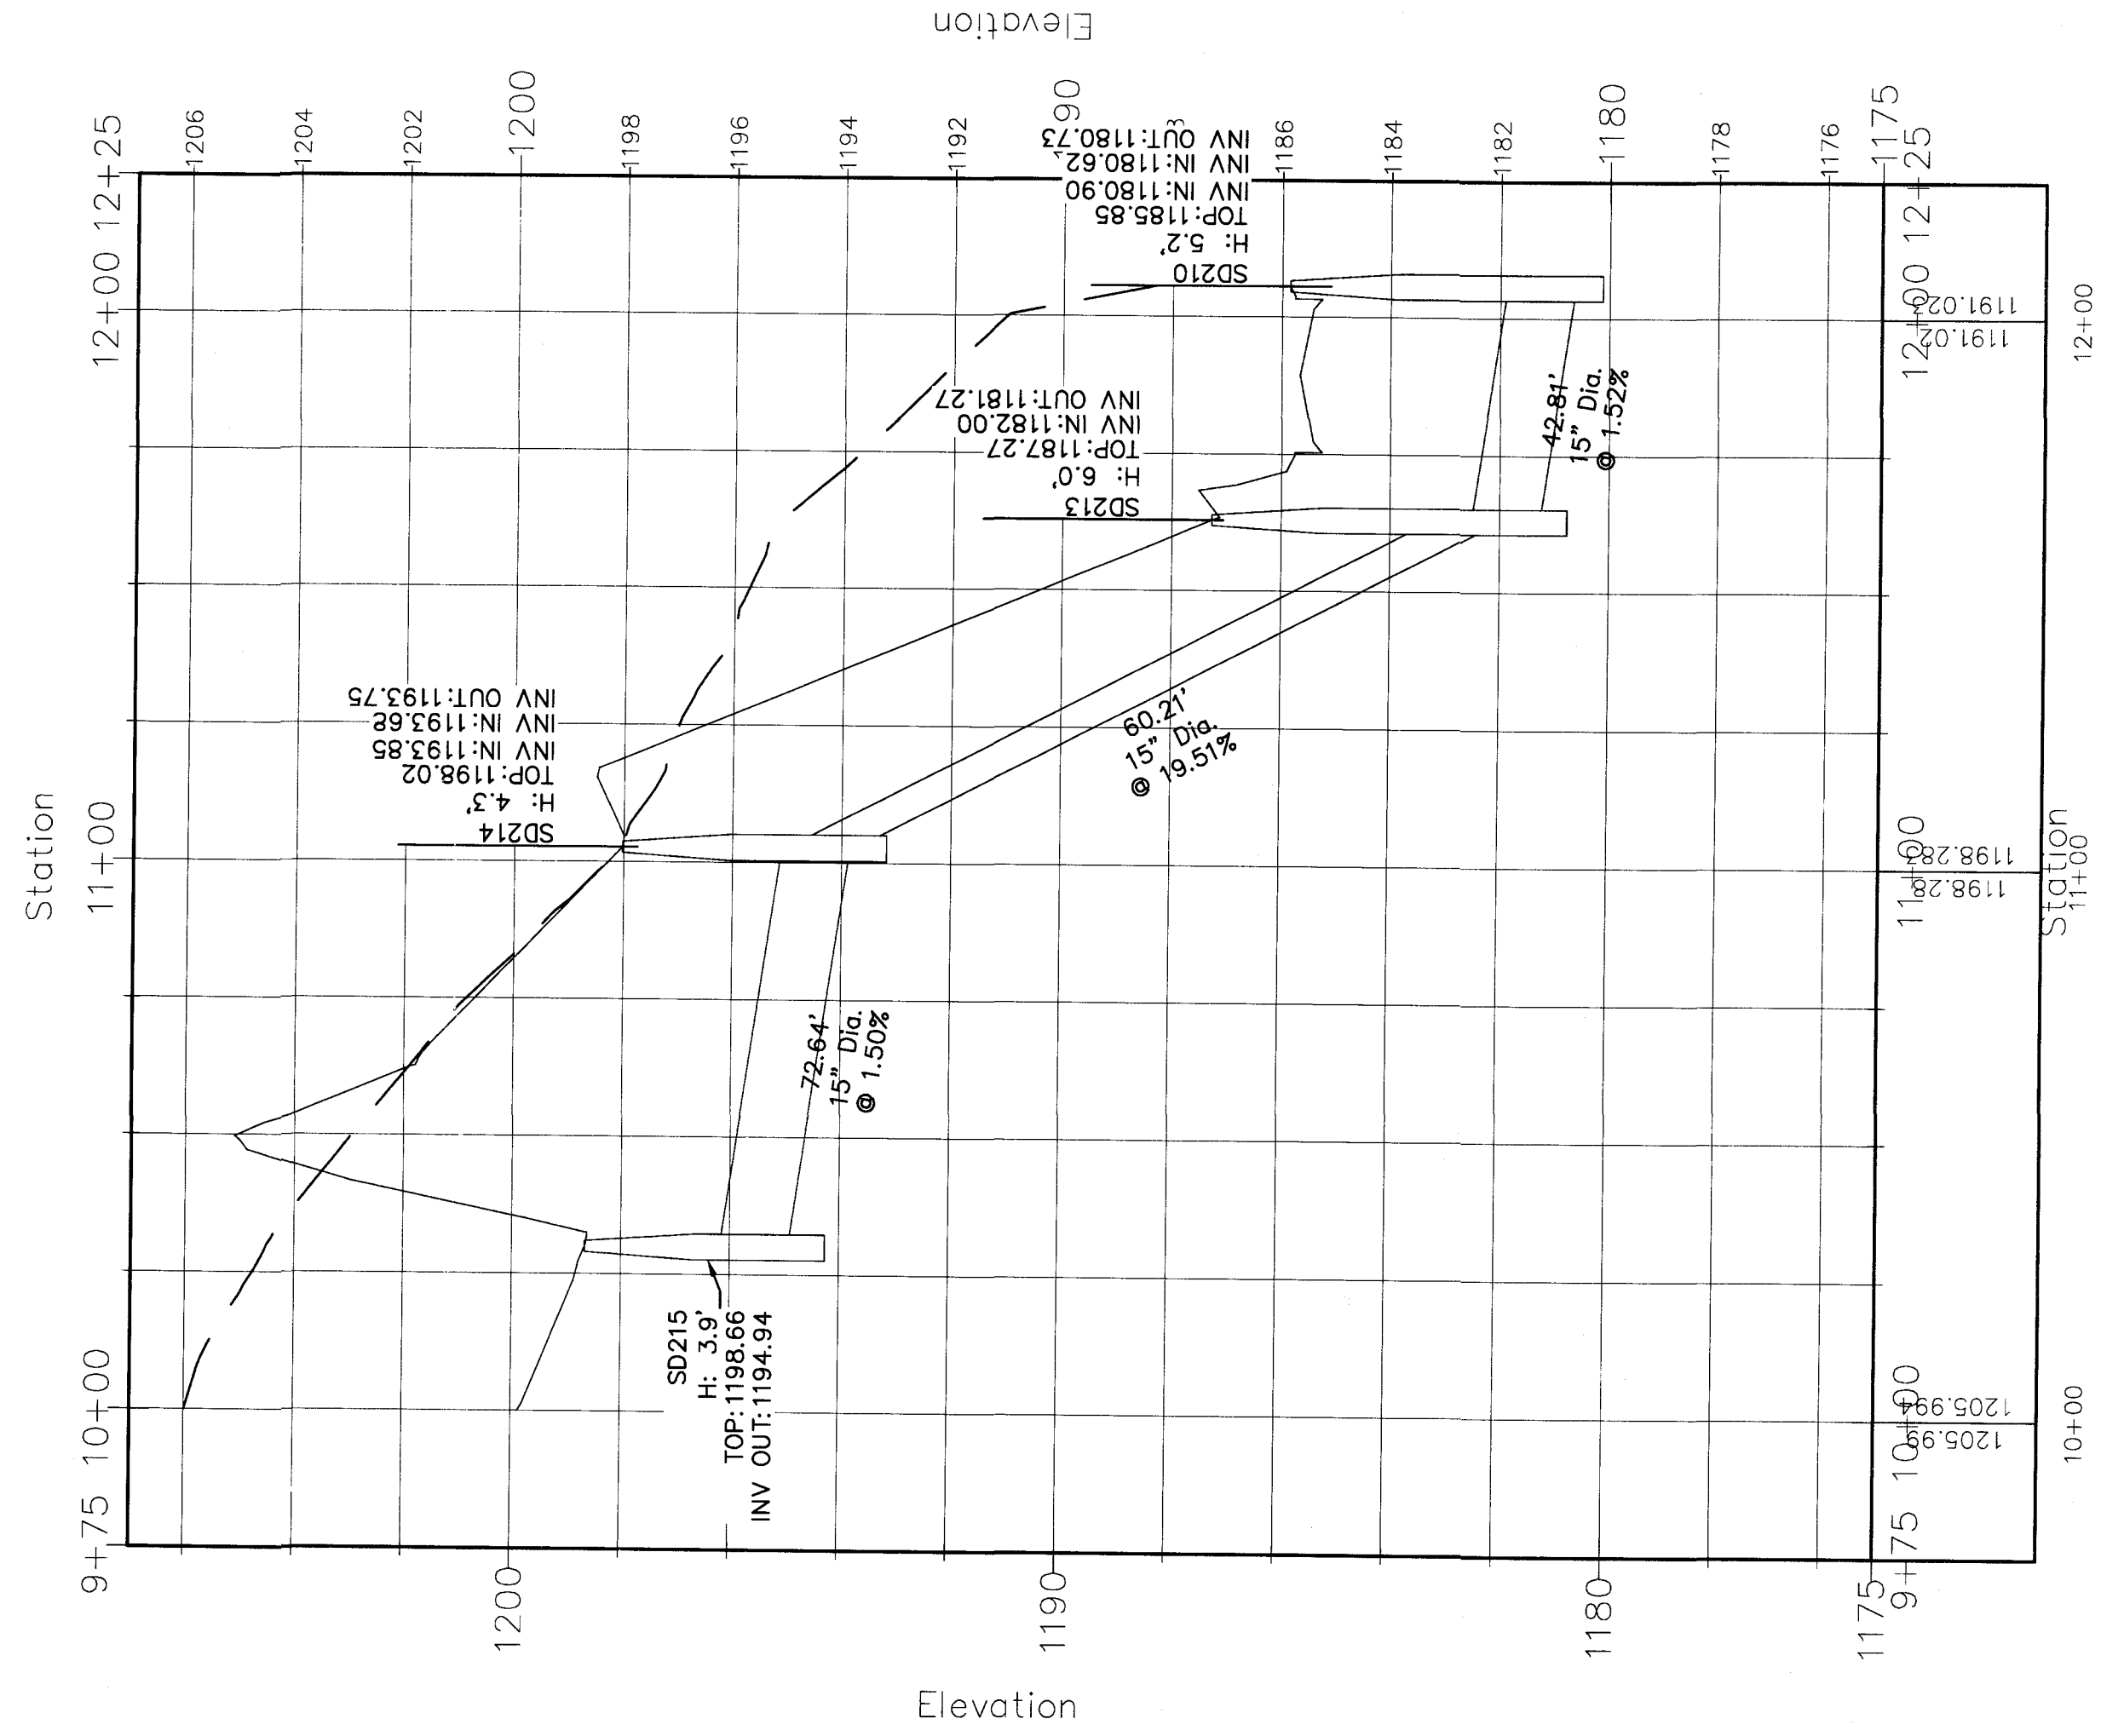


Storm - Prop 8 PROFILE

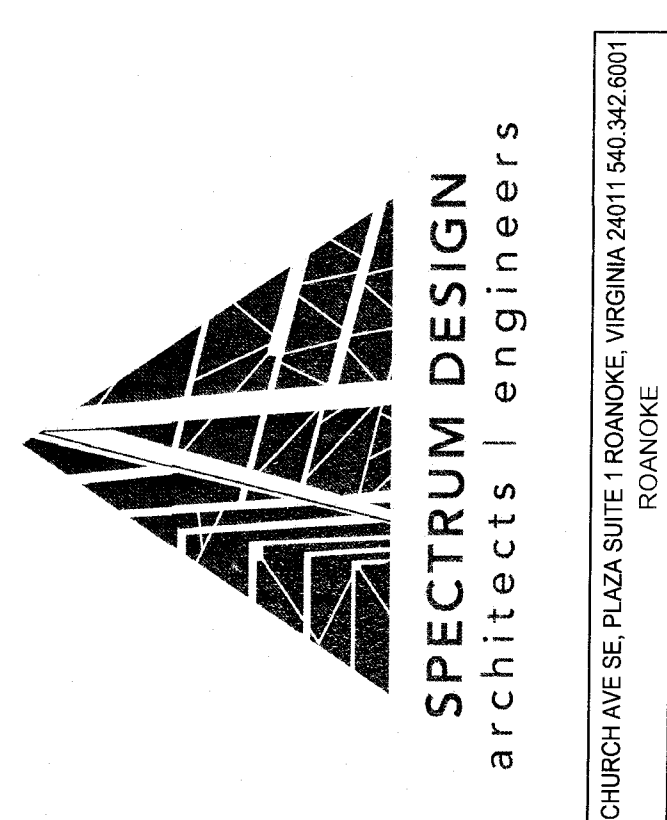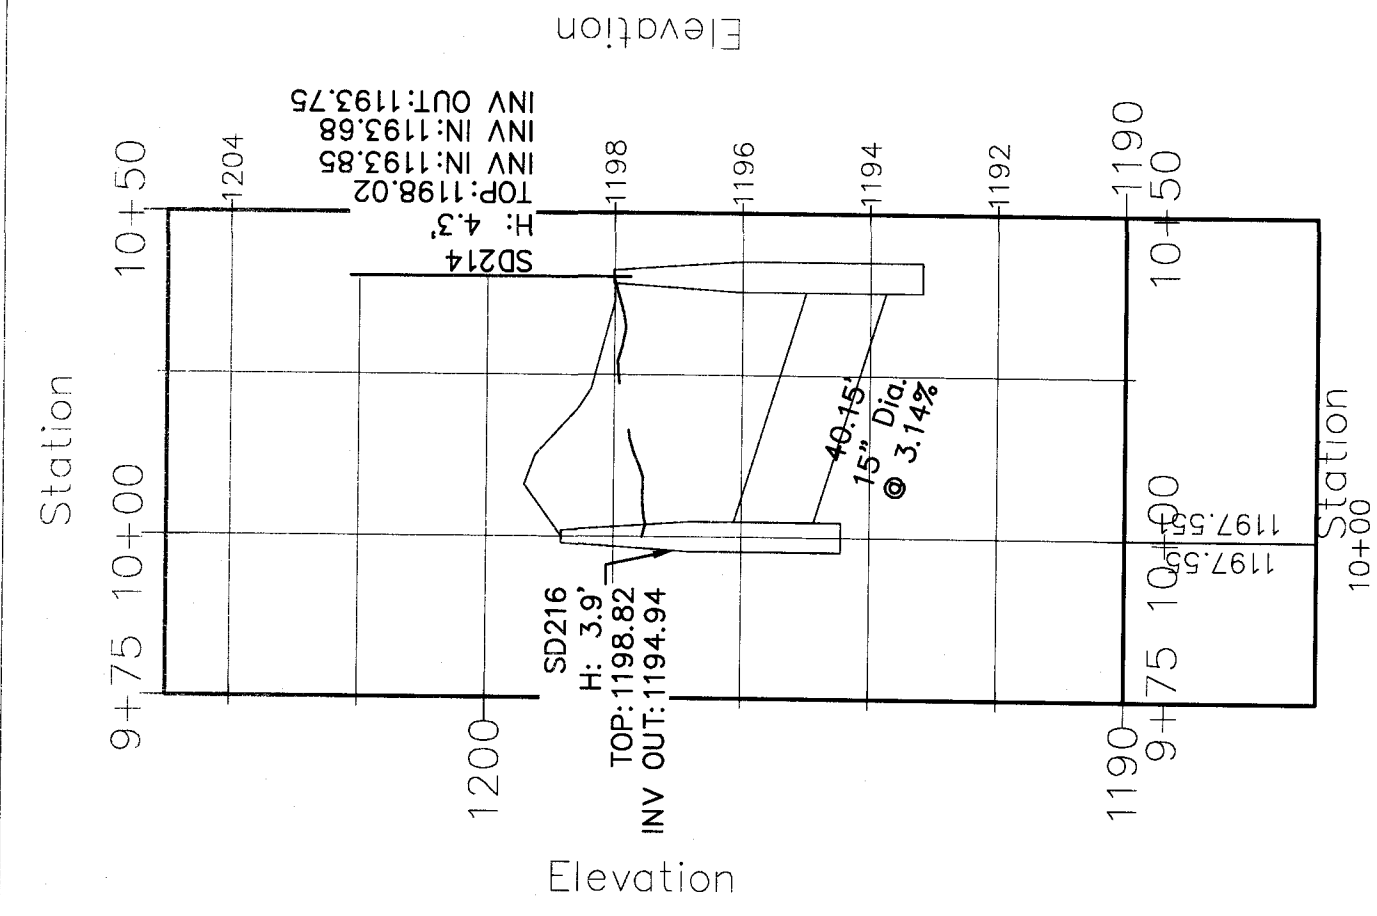

VALLEY STAR
CREDIT UNION
NEW CORPORATE
HEADQUARTERS

SPECTRUM DESIGN PROJECT NO. 18018

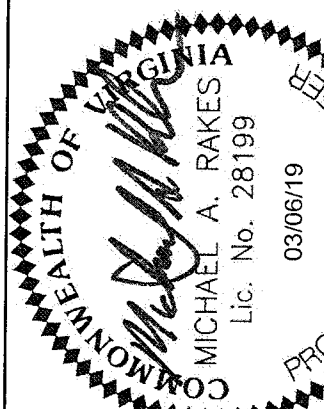

DATE: 08 MARCH 2019
DESIGN ARCHITECT: PROJECT ARCHITECT
PROJECT ARCHITECT: PROJECT ARCHITECT
CHECKED BY: PROJECT ARCHITECT
REVISIONS: PROJECT ARCHITECT
NUMBER: PROJECT ARCHITECT
DATE: PROJECT ARCHITECT

SHEET TITLE

STORM DRAIN
PROFILES