


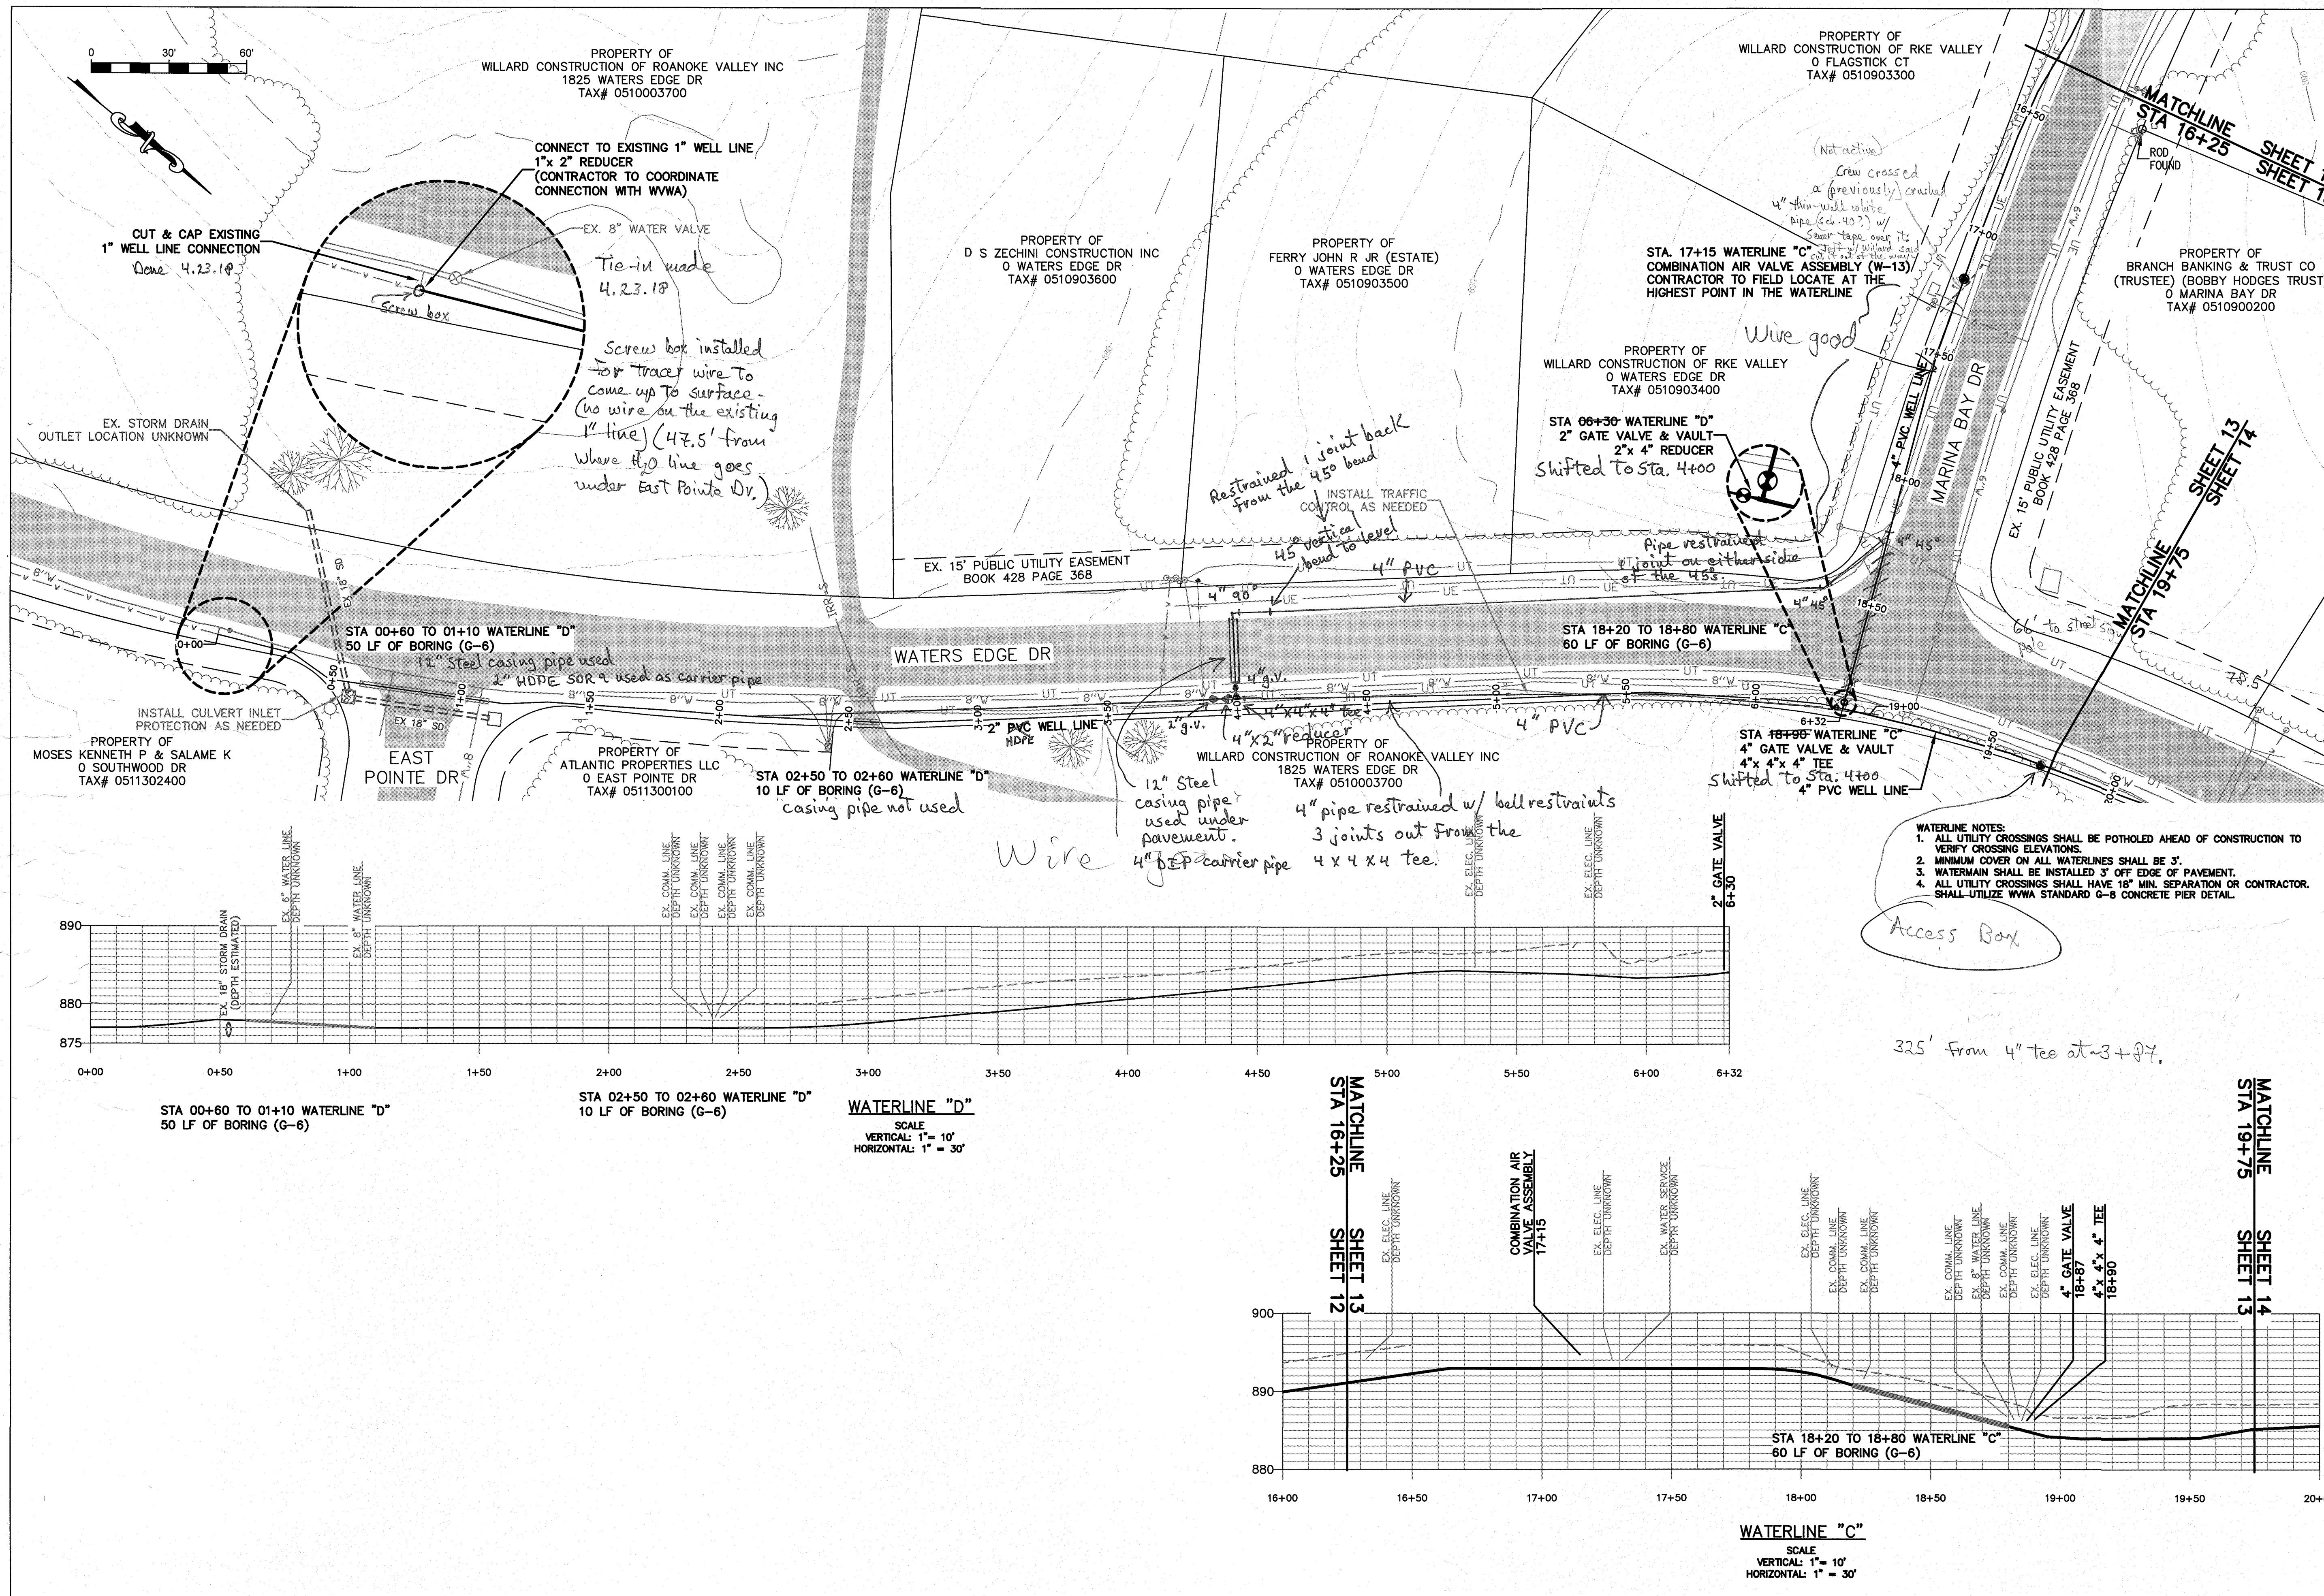

WESTERN VIRGINIA

WATER AUTHORITY

ENGINEERING SERVICES

601 S JEFFERSON ST, SUITE 300

ROANOKE, VA 24011

540-853-5700

FRANKLIN COUNTY WATER

SYSTEMS CONNECTIONS 2017

PLAN & PROFILE

Rev	Description	Date	By

Designed: DRJ

Checked:

Approved:

Date:

Project:

13

Sheet 13 of 19