

WESTERN VIRGINIA REGIONAL - CONSTRUCTION DETAIL
 SINGLE RESIDENTIAL WATER SERVICE - (NEW DEVELOPMENT) (LINE PRESSURE UNDER 120 PSI)
 W-1
 02/17/17


WESTERN VIRGINIA REGIONAL - CONSTRUCTION DETAIL
 DOUBLE RESIDENTIAL WATER SERVICE (LINE PRESSURE UNDER 120 PSI)
 W-4
 02/17/17

WESTERN VIRGINIA REGIONAL - CONSTRUCTION DETAIL
 WATER LINE VALVE & VAULT
 W-9
 01/01/14

WESTERN VIRGINIA REGIONAL - CONSTRUCTION DETAIL
 TEMPORARY END OF LINE BLOW-OFF ASSEMBLY
 W-11
 01/01/14

WESTERN VIRGINIA REGIONAL - CONSTRUCTION DETAIL
 COMBINATION AIR VALVE ASSEMBLY
 W-13
 02/10/15

WESTERN VIRGINIA REGIONAL - CONSTRUCTION DETAIL
 VAULT FRAME AND COVER
 W-16
 01/01/14

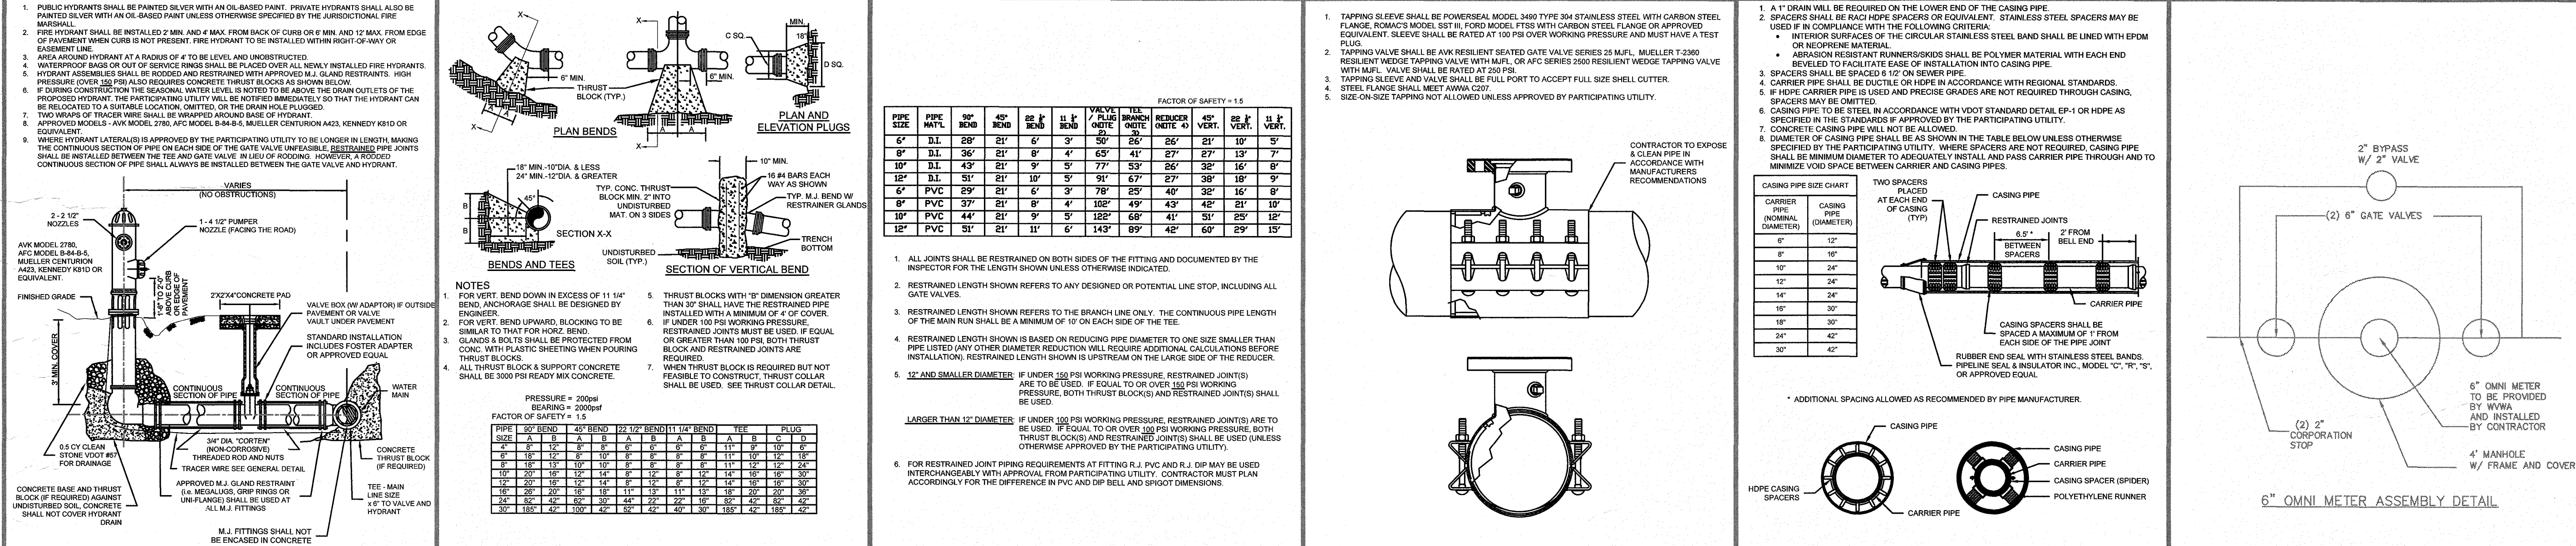

WESTERN VIRGINIA REGIONAL - CONSTRUCTION DETAIL
 FIRE HYDRANT ASSEMBLY
 W-17
 02/10/15

WESTERN VIRGINIA REGIONAL - CONSTRUCTION DETAIL
 THRUST BLOCK REQUIREMENTS
 W-18
 01/01/14

WESTERN VIRGINIA REGIONAL - CONSTRUCTION DETAIL
 MINIMUM THRUST RESTRAINT OF PIPE JOINTS DESIGN LENGTHS
 W-19
 02/10/15

WESTERN VIRGINIA REGIONAL - CONSTRUCTION DETAIL
 TAPPING SLEEVE AND VALVE
 W-21
 01/01/14

WESTERN VIRGINIA REGIONAL - CONSTRUCTION DETAIL
 PIPE SUPPORT IN CASING PIPE
 G-6
 05/05/15

