
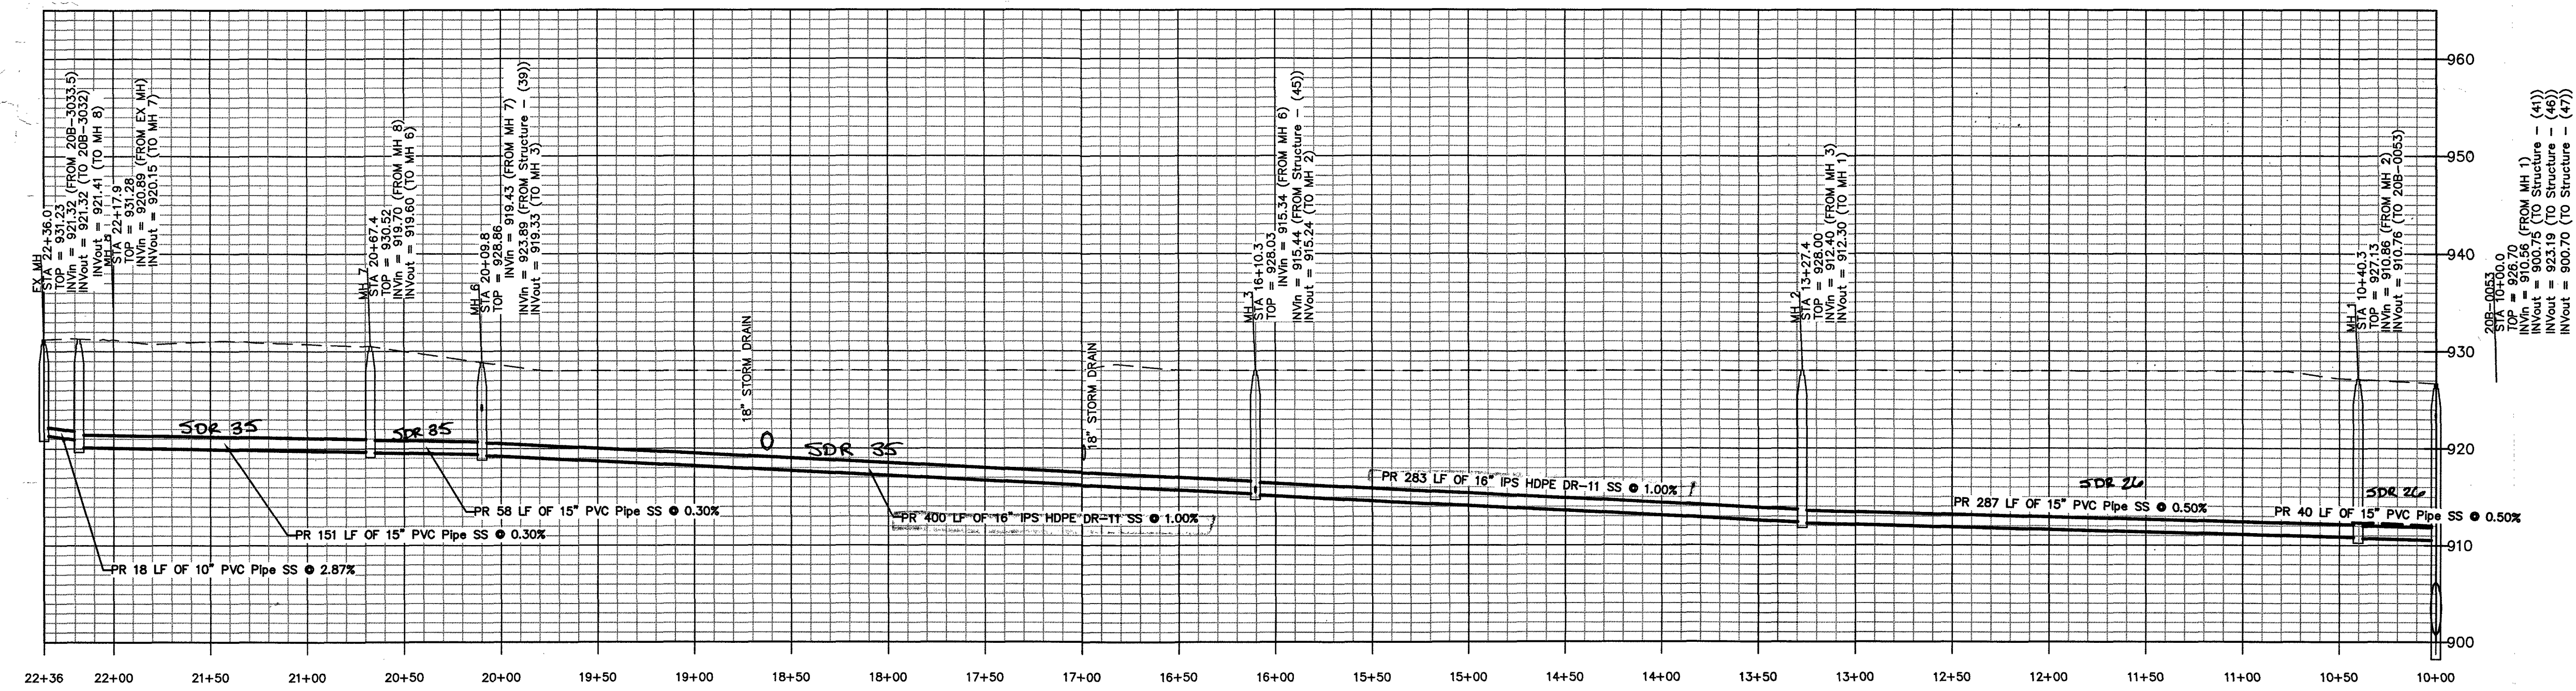


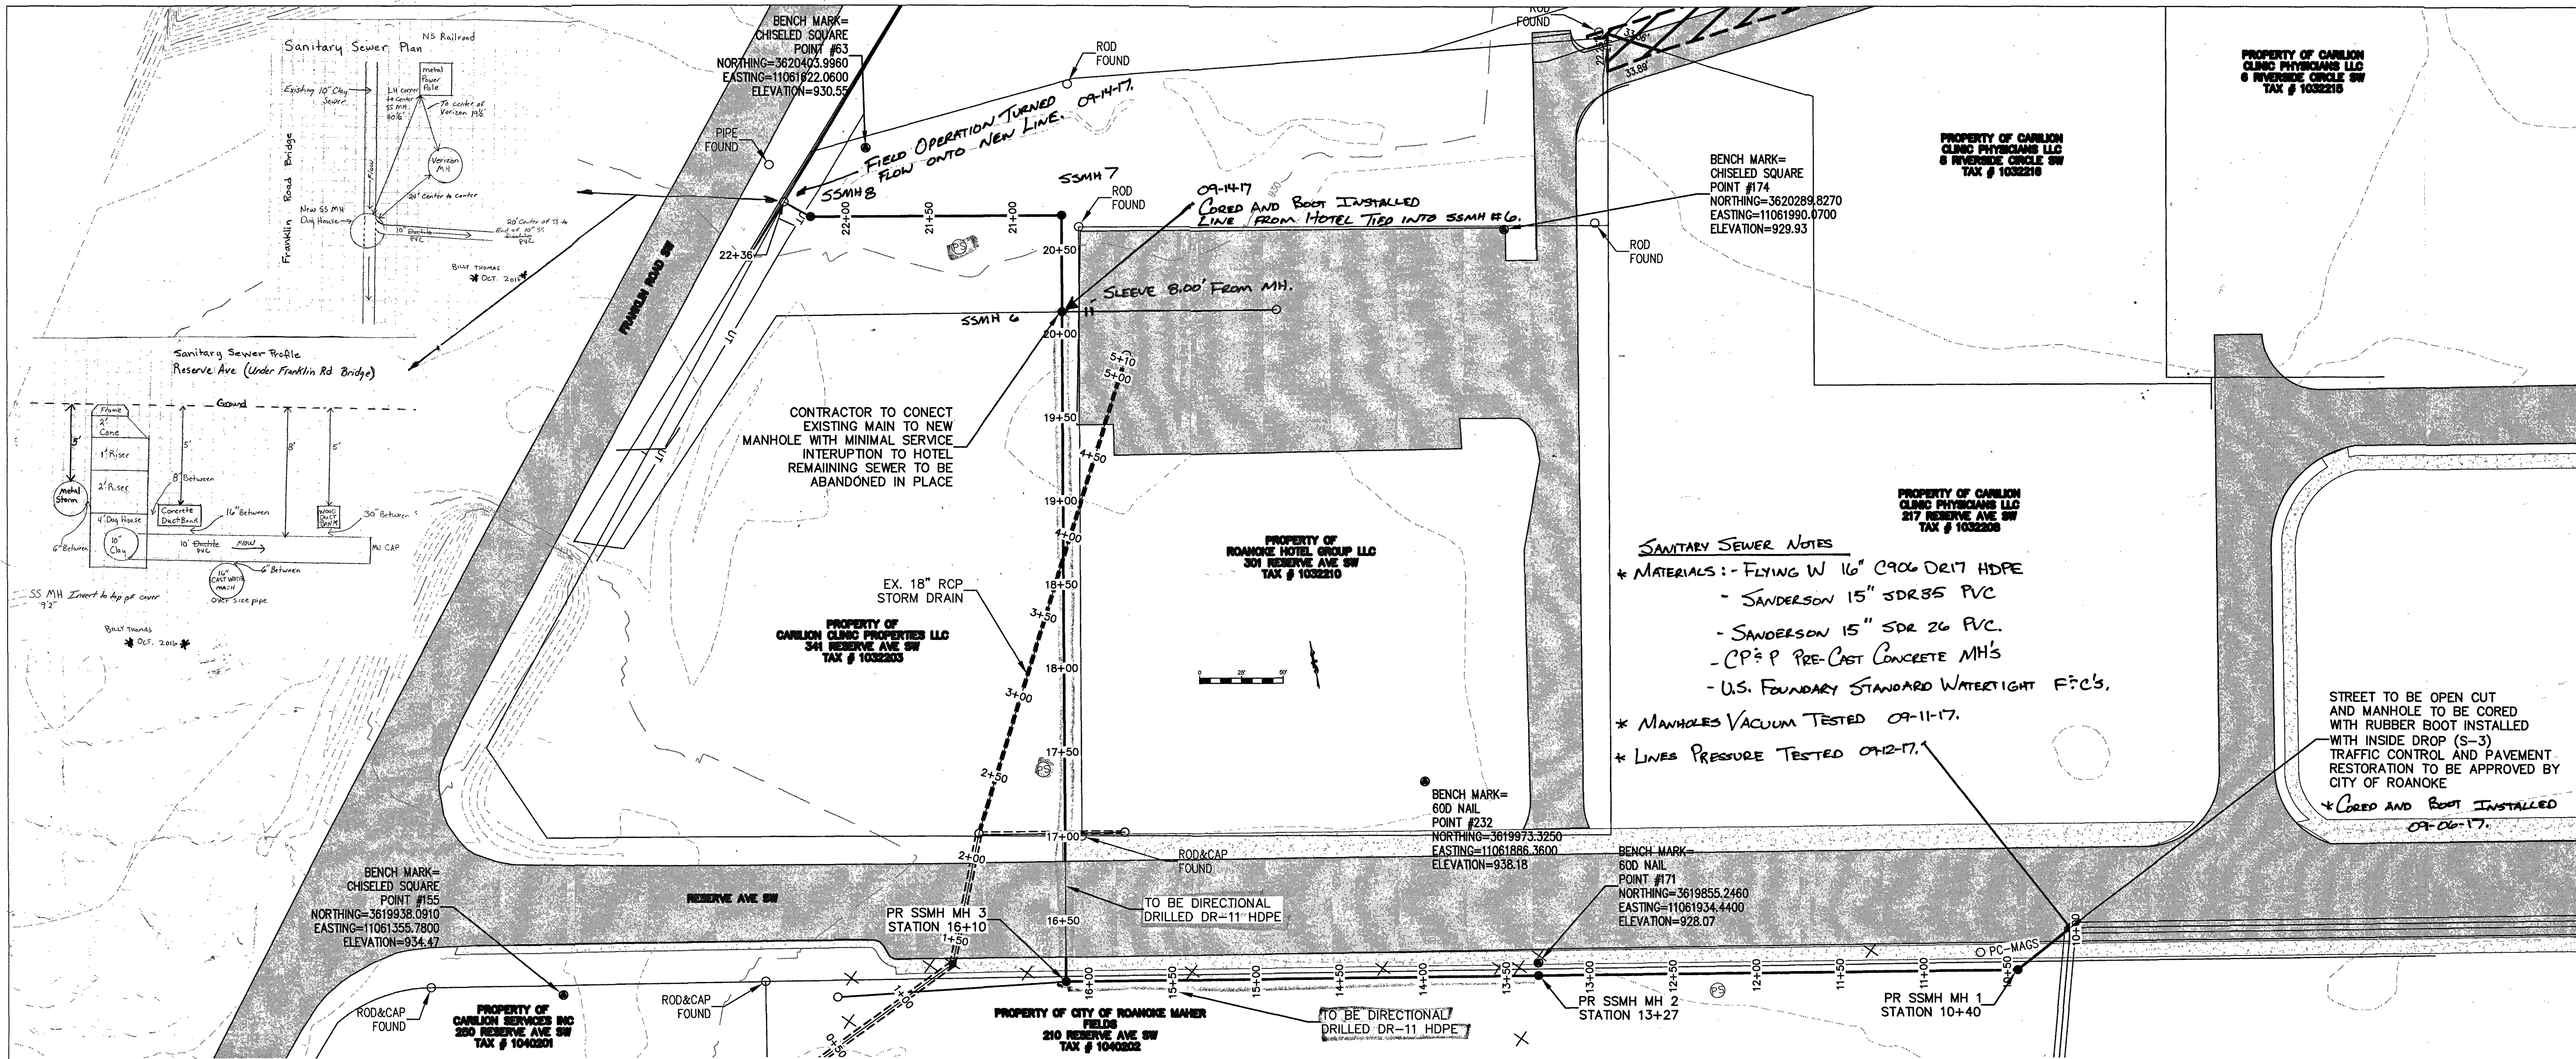

WESTERN VIRGINIA

WATER AUTHORITY

ENGINEERING SERVICES

601 S JEFFERSON ST, SUITE 300

ROANOKE, VA 24011

540-853-5641 or 540-853-5770

COMMONWEALTH OF VIRGINIA

NICHOLAS ROBERTSON

Professional Engineer

RESERVE AVENUE

FRANKLIN ROAD RELOCATION

SANITARY SEWER RELOCATION

PLAN & PROFILE

Rev	Description	Date	By
1	HDPE REV. PER NICK	1-6-17	

Designed: AAS

Drawn: AAS

Checked:

Approved:

Date: 12/22/16

Project:

23

Sheet 23 of 34