


Reserve Ave 16" Water Main Plan

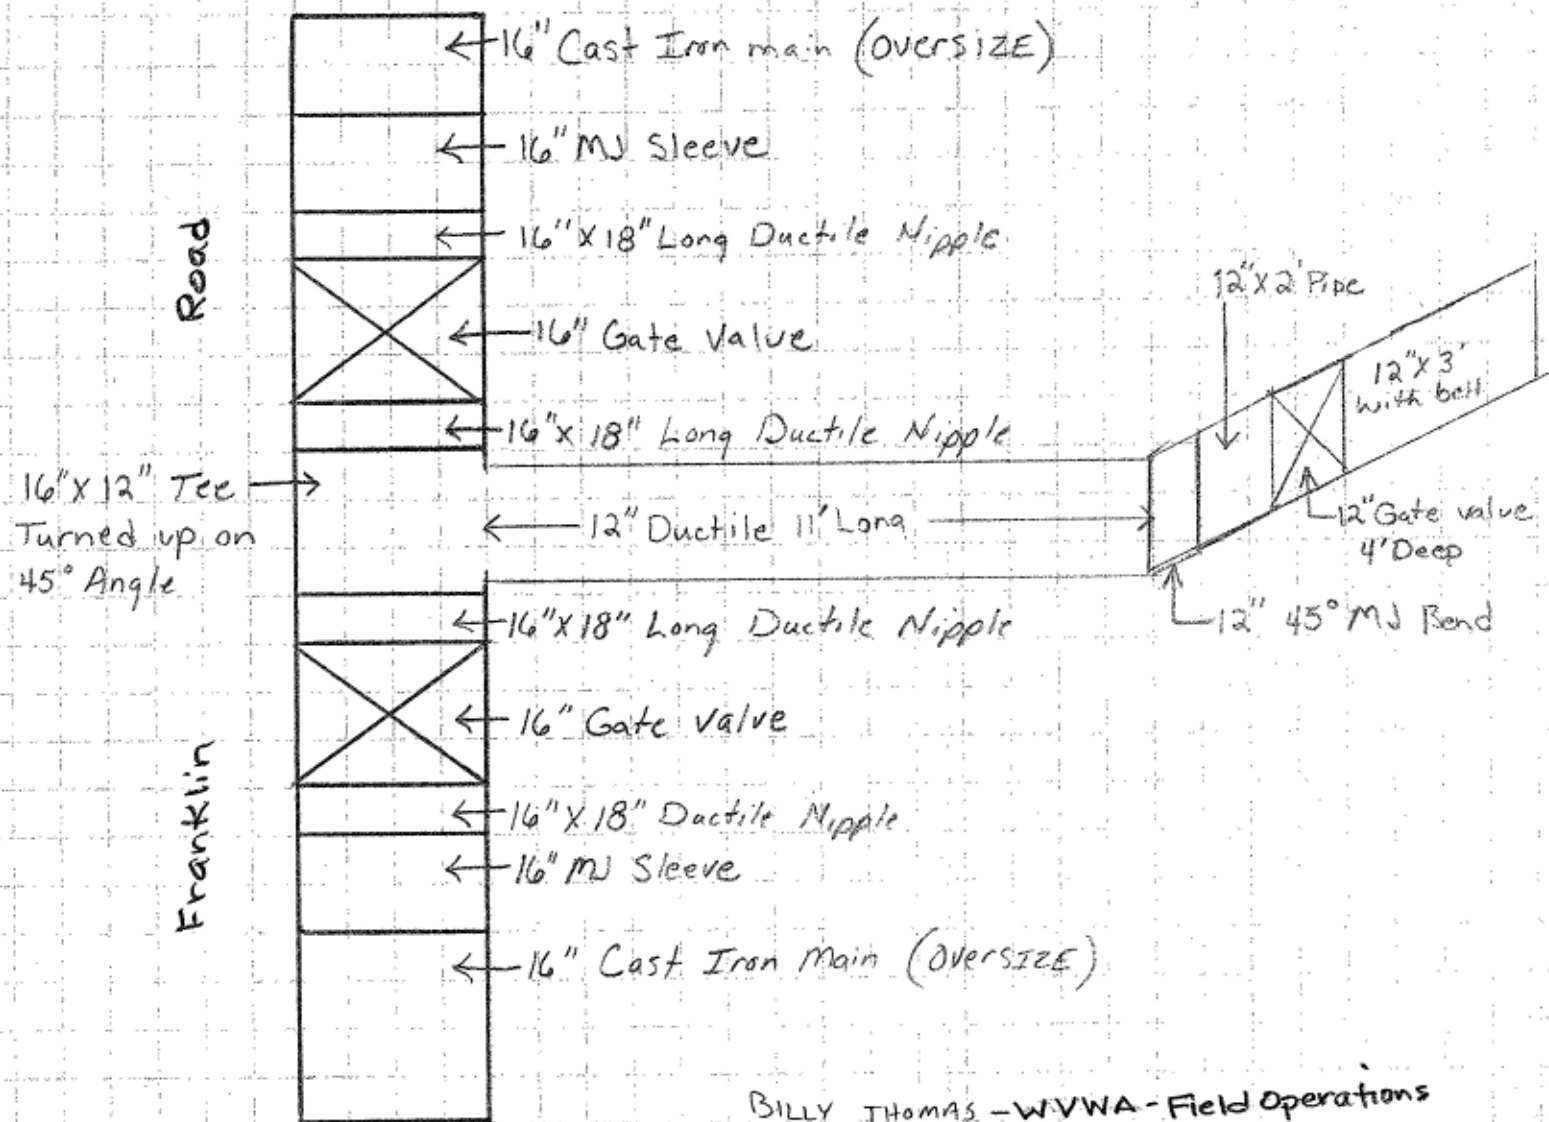

BILLY THOMAS - WVWA - Field Operations
OCT. 2016