


Sanitary Sewer Profile Reserve Ave (Under Franklin Rd Bridge)

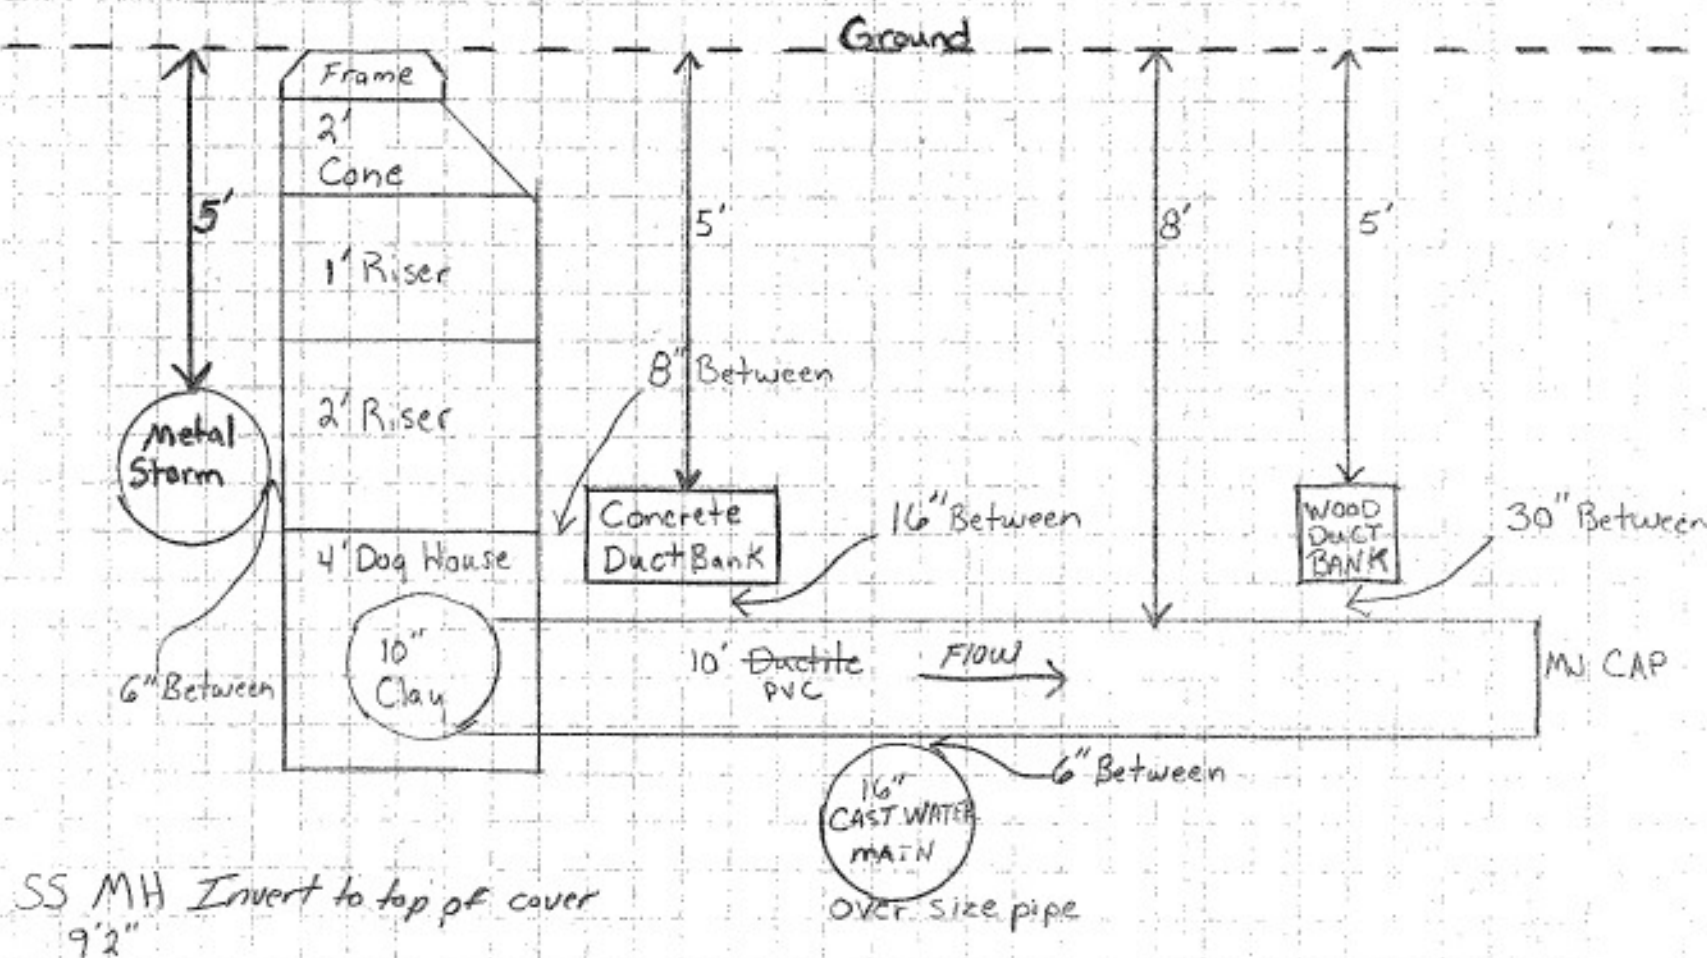

BILLY THOMAS

OCT. 2016