



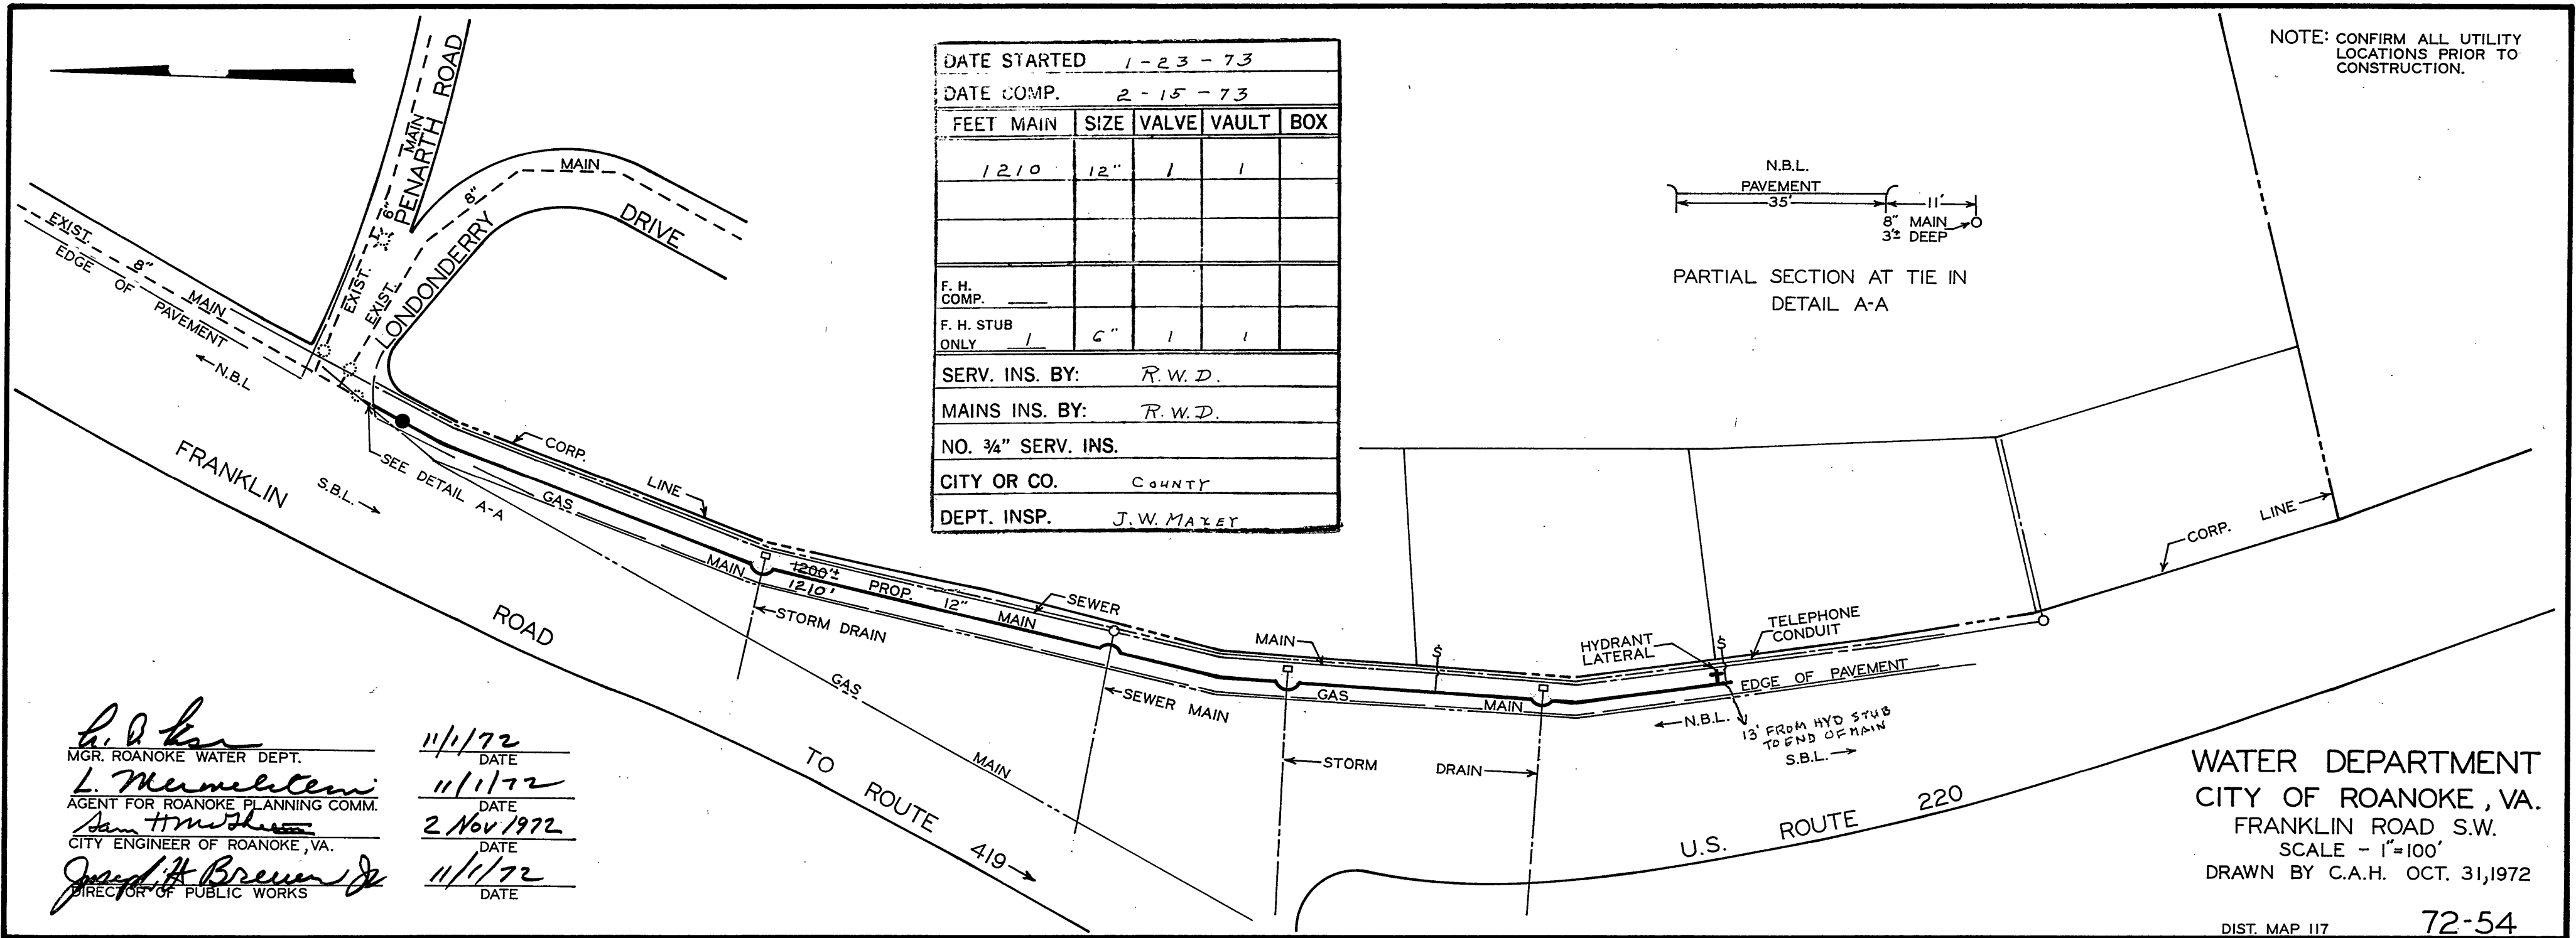

DATE STARTED 1-23-73					
DATE COMP. 2-15-73					
FEET MAIN	SIZE	VALVE	VAULT	BOX	
1210	12"	1	1		
F. H. COMP.					
F. H. STUB ONLY	1	6"	1	1	
SERV. INS. BY: R.W.D.					
MAINS INS. BY: R.W.D.					
NO. 3/4" SERV. INS.					
CITY OR CO. COUNTY					
DEPT. INSP. J.W. MAXEY					

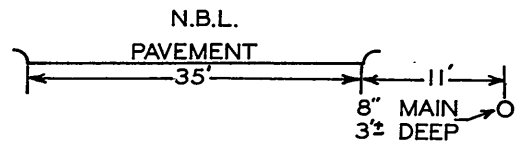

PARTIAL SECTION AT TIE IN
DETAIL A-A

NOTE: CONFIRM ALL UTILITY
LOCATIONS PRIOR TO
CONSTRUCTION.

L. D. K...
MGR. ROANOKE WATER DEPT.
L. Mermelstein
AGENT FOR ROANOKE PLANNING COMM.
Sam H. ...
CITY ENGINEER OF ROANOKE, VA.
Joseph H. Brewer Jr.
DIRECTOR OF PUBLIC WORKS

11/1/72
DATE
11/1/72
DATE
2 Nov 1972
DATE
11/1/72
DATE

WATER DEPARTMENT
CITY OF ROANOKE, VA.
FRANKLIN ROAD S.W.
SCALE - 1"=100'
DRAWN BY C.A.H. OCT. 31, 1972