
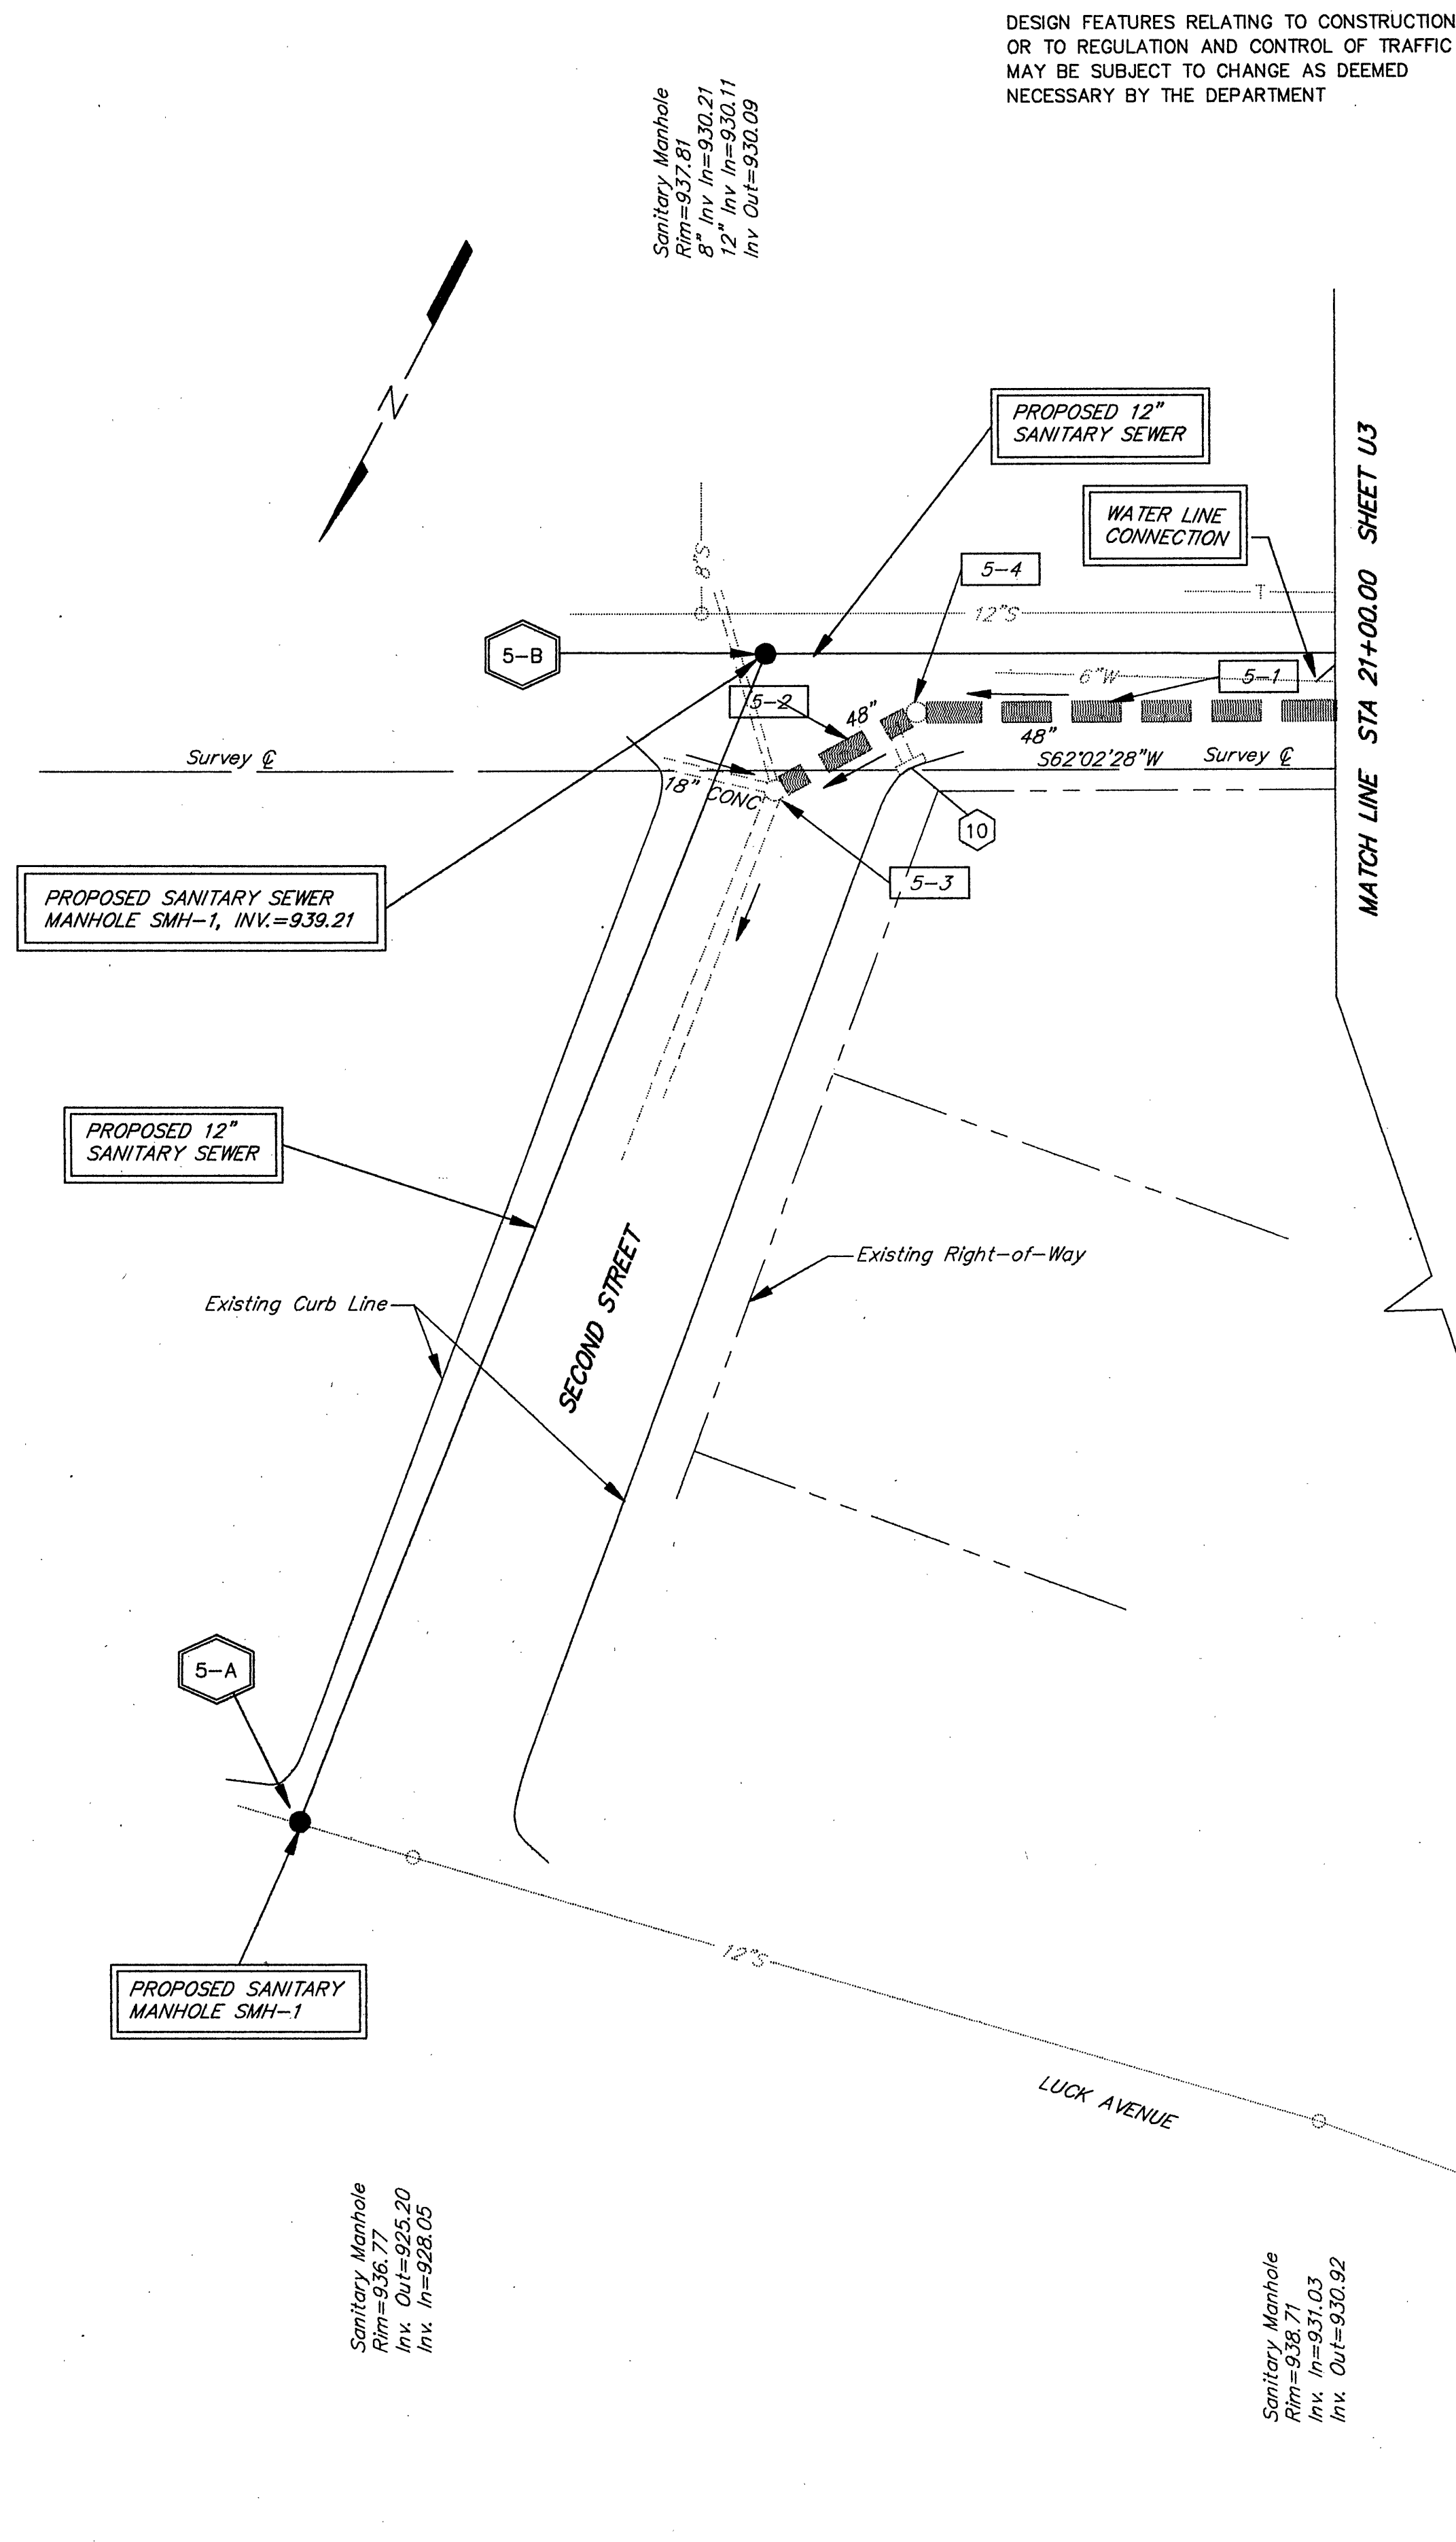


Power Poles Property of APCO, Roanoke, Va.
Telephone Poles & Underground Cable Property of C&P Telephone Co., Roanoke, Va.
Water Lines Property of City of Roanoke, Roanoke, Va.
Sewer Lines Property of Roanoke County Public Service Authority, Salem, Va.
Gas Lines Property of Roanoke Gas Co., Roanoke, Va.

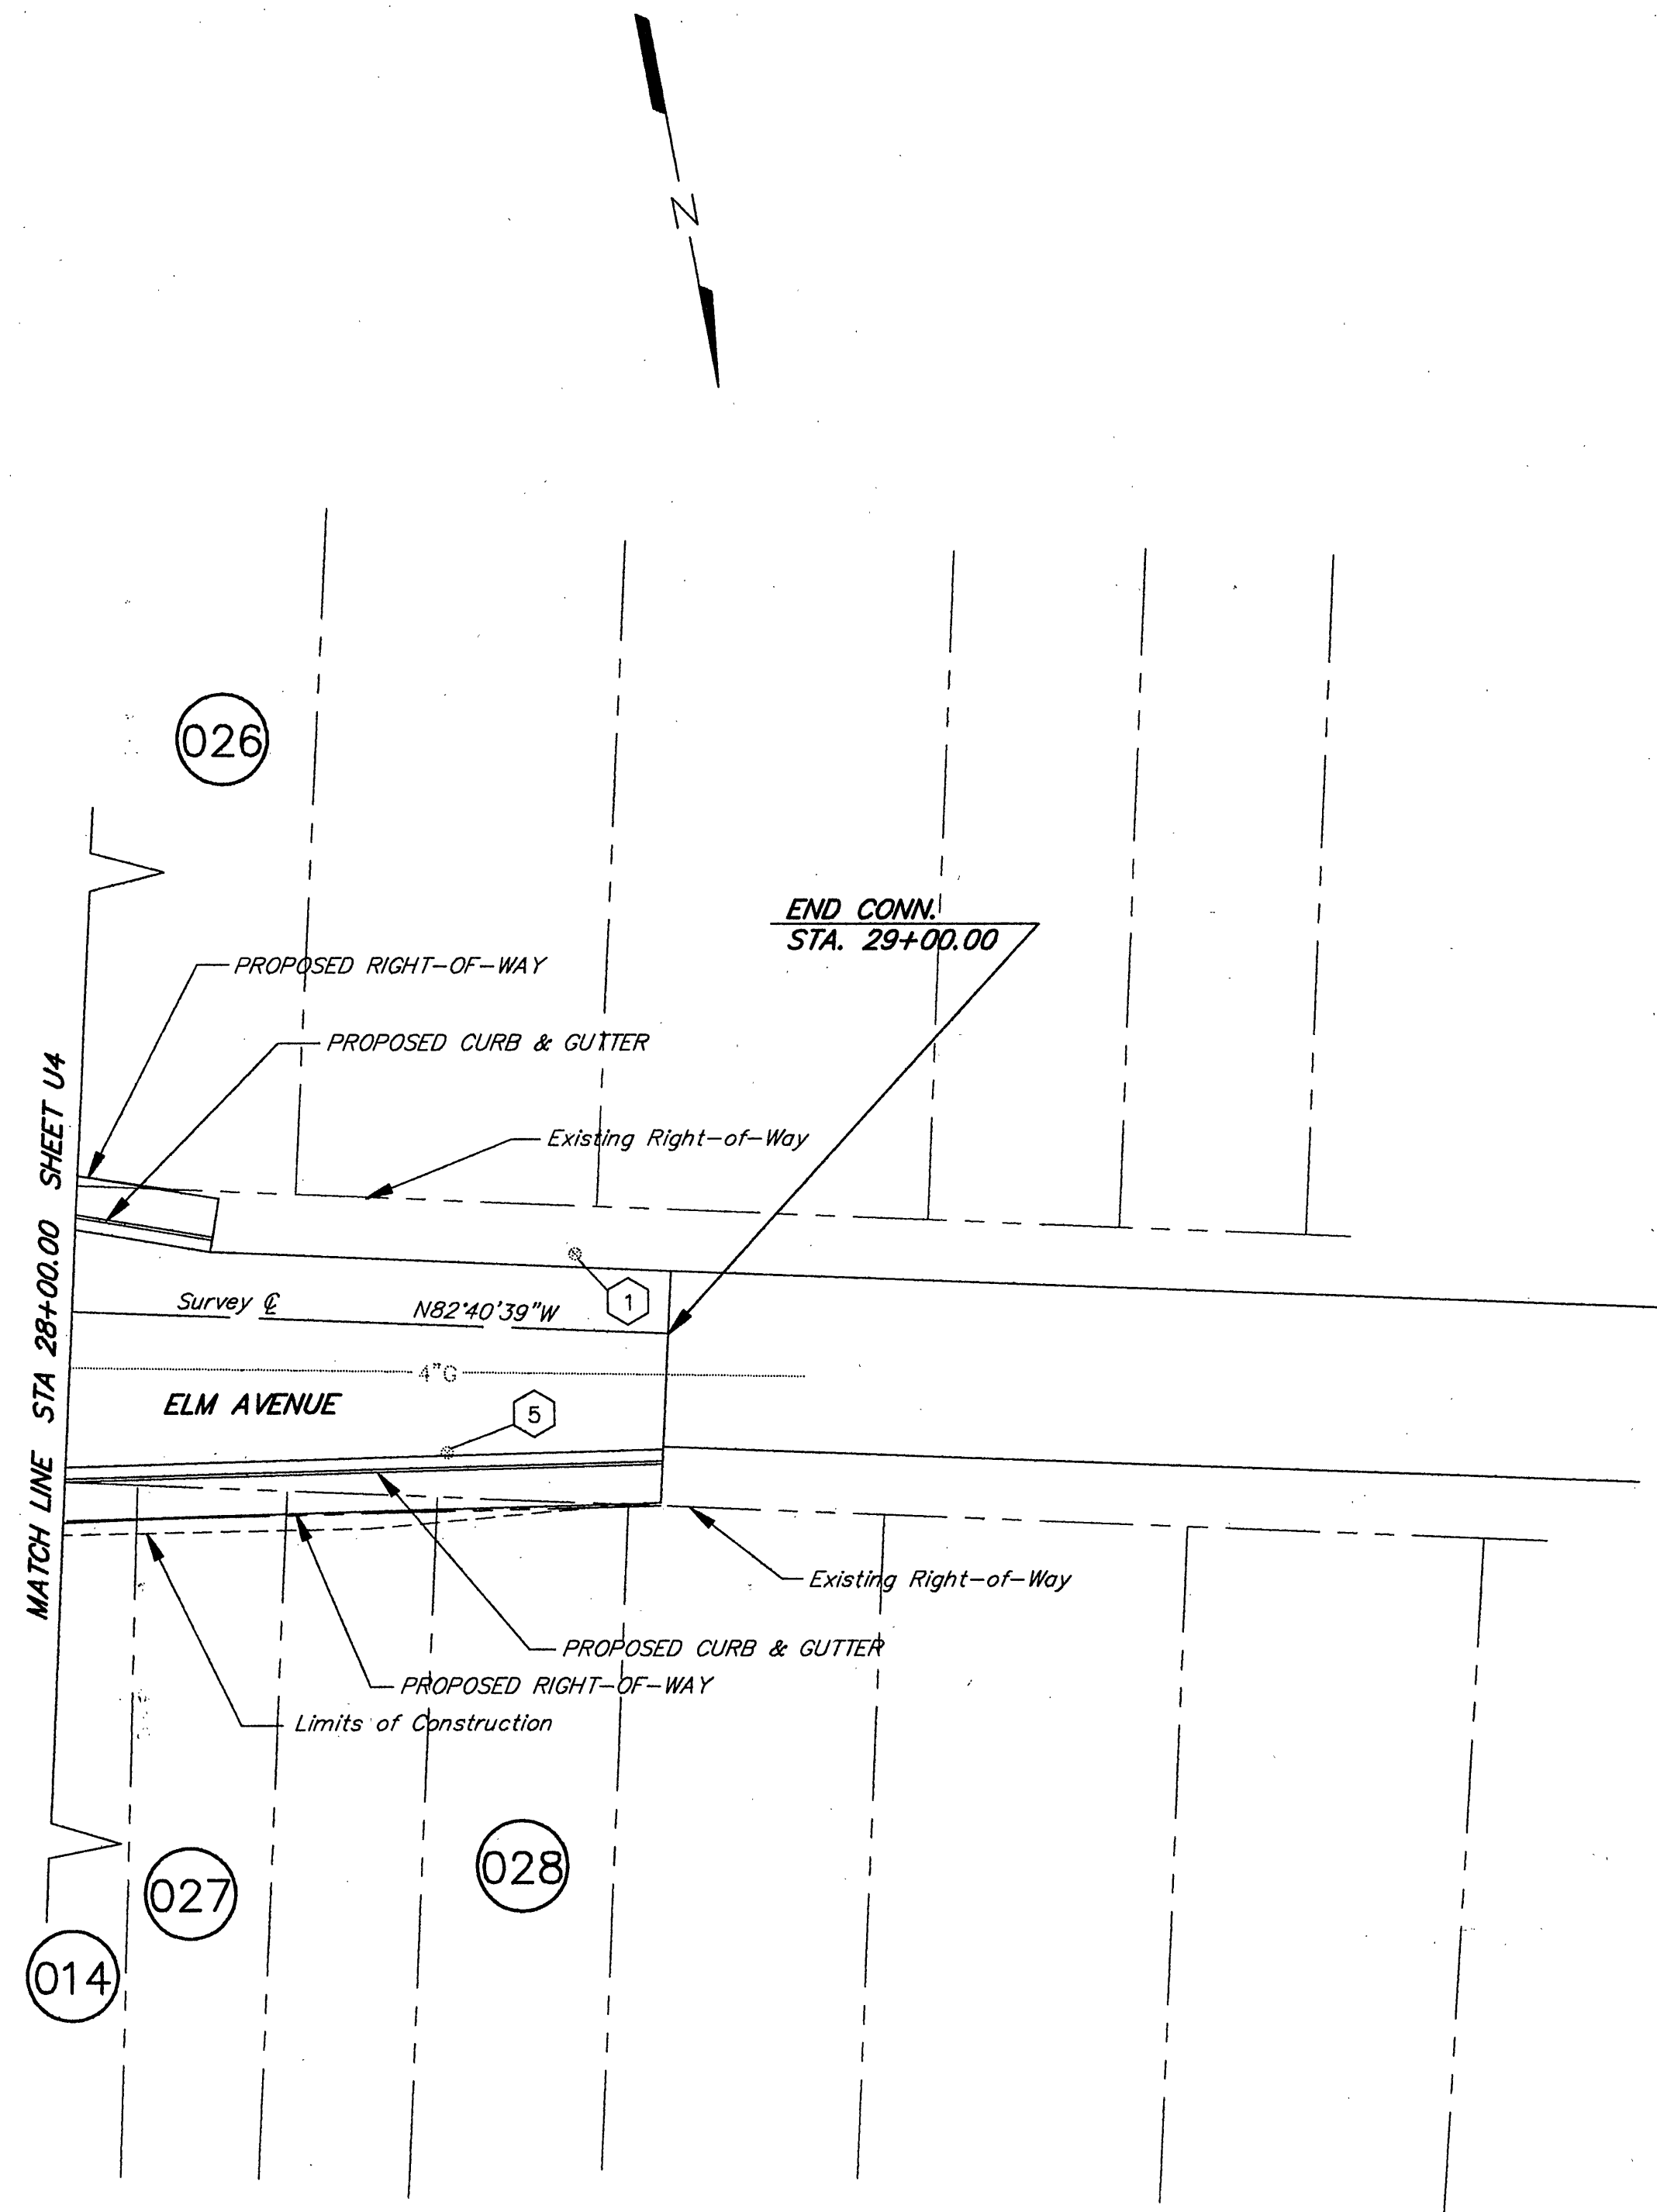

DESIGN FEATURES RELATING TO CONSTRUCTION
OR TO REGULATION AND CONTROL OF TRAFFIC
MAY BE SUBJECT TO CHANGE AS DEEMED
NECESSARY BY THE DEPARTMENT

REVISED	FHWA REGION	STATE	FEDERAL AID PROJECT	ROUTE	STATE PROJECT	SHEET NO.
	3	VA.		221	0221-128-101	U5

25 12.5 0 25 50 75
SCALE IN FEET