


SUPERVISED BY P.C. SCHIRMER
DESIGNED BY G.L. HALE
CADD OPERATOR M.F. CRAWFORD
REVISED BY _____

D:\ACAD10\VDOT\FRANK\07457S6	12-05-89	08:27	MEC
------------------------------	----------	-------	-----

PROFILE	BY	DATE
	SUBMITTED	
	EDITED	
NOTE BOOK	GRAPHS CHECKED	
	B. M.'S NOTED	
	STRUCTURE NOTATIONS CHECKED	

REVISED	FHWA REGION	STATE	FEDERAL AID		STATE		SHEET NO.
			ROUTE	PROJECT	ROUTE	PROJECT	
	3	VA.				0221-128-101	U6

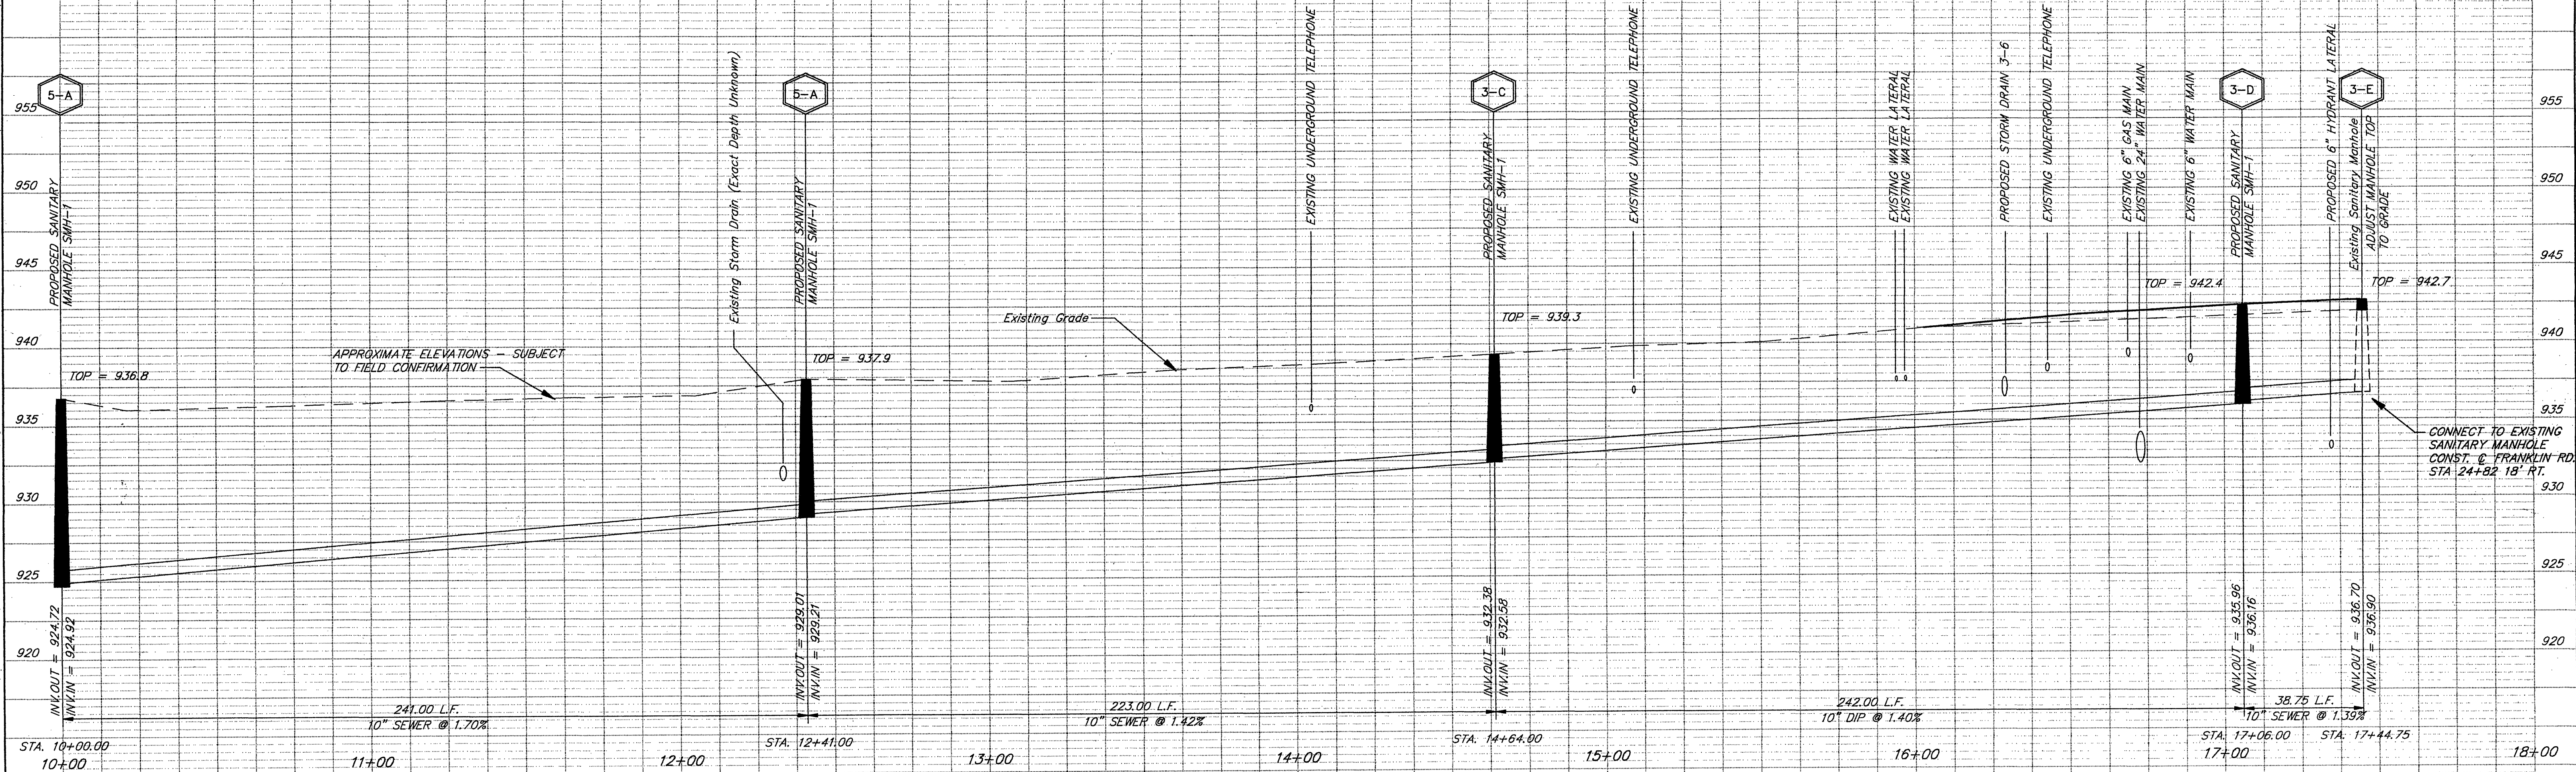

PROPOSED WATER MAIN PROFILE
SCALE: 1"=25' H., 1"=5' V.

