
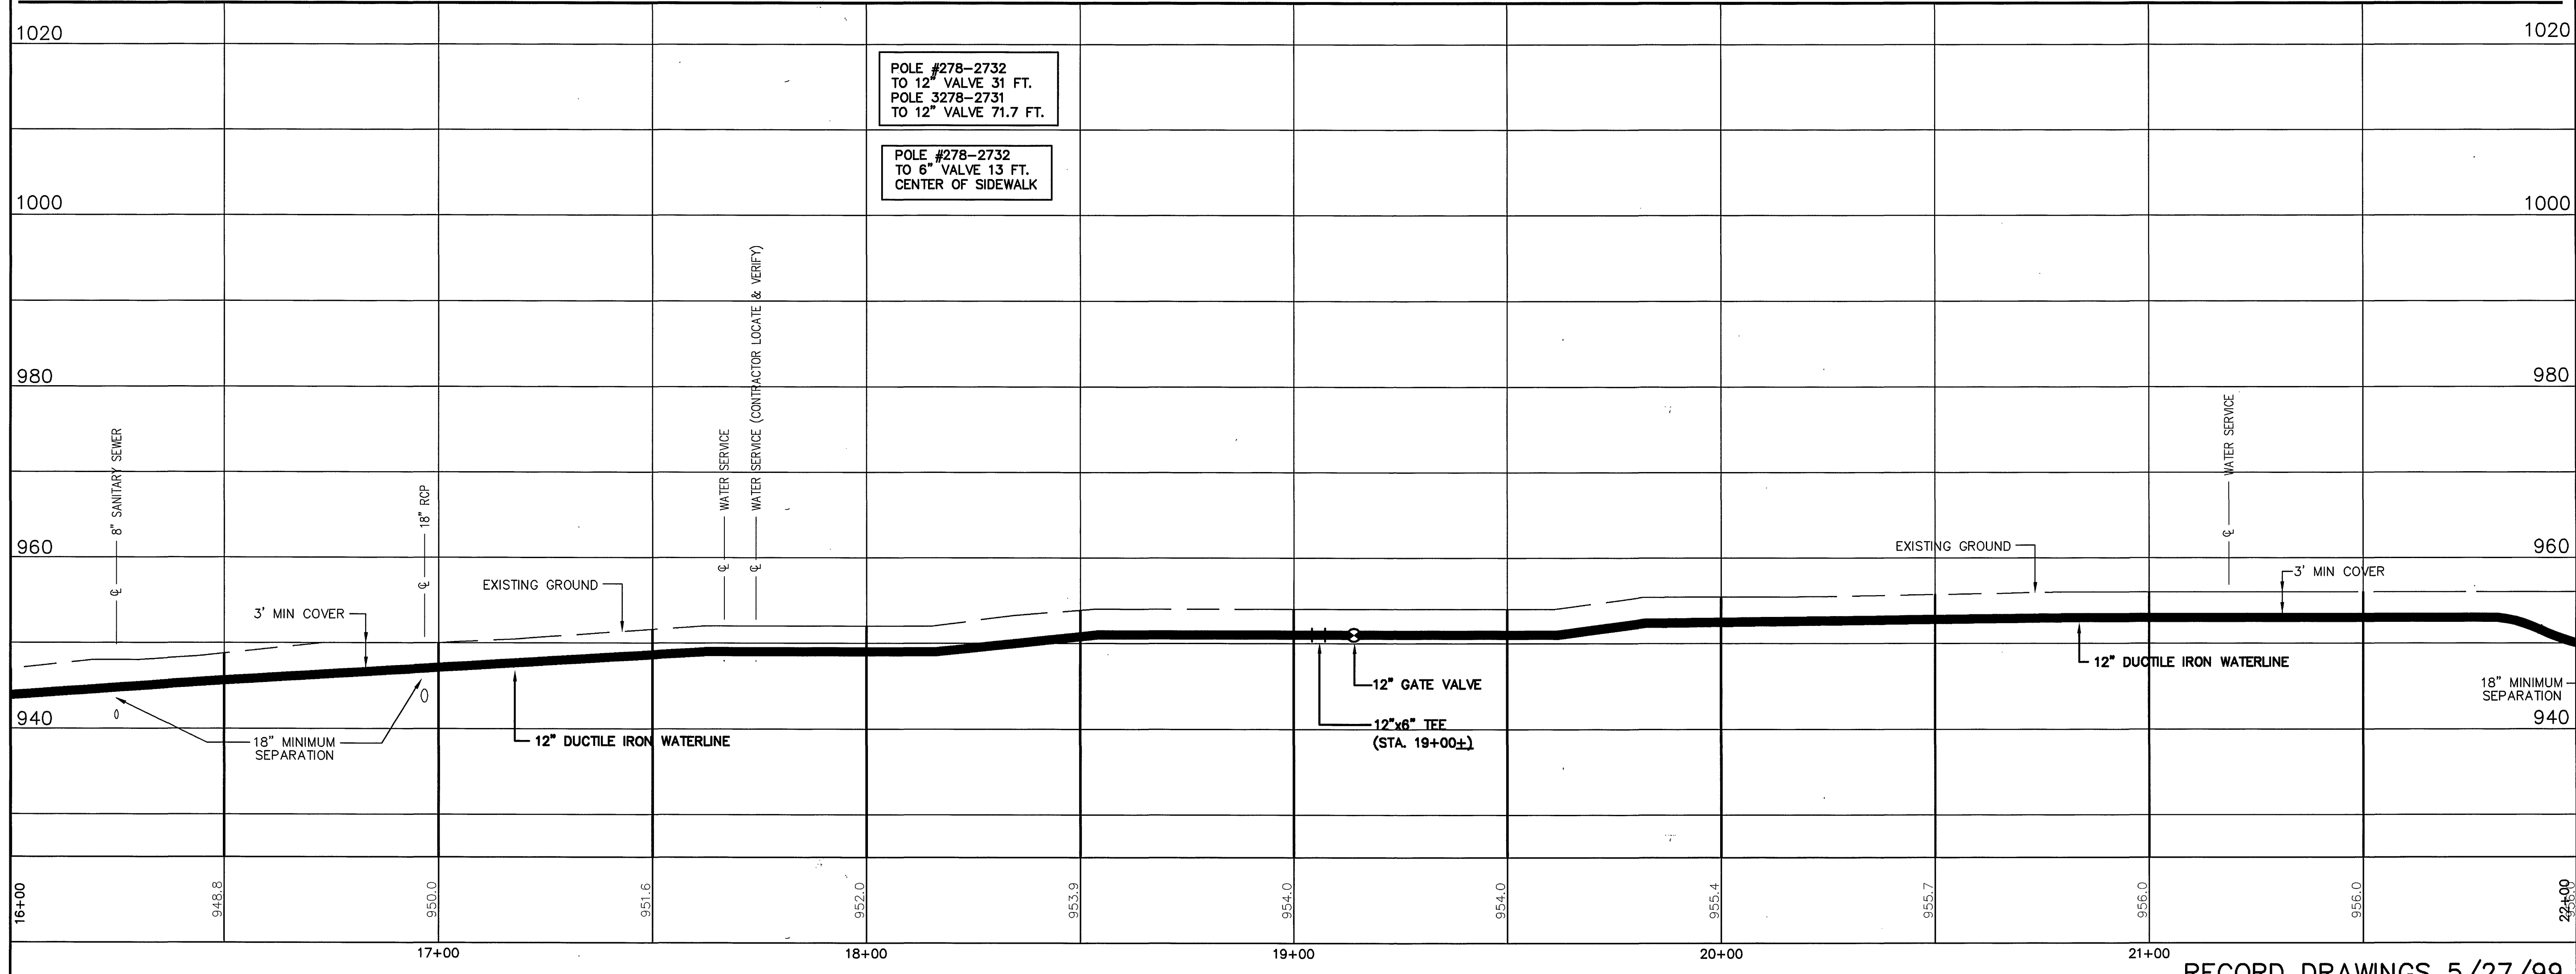


C:\DWG\1497\1497SHT5.DWG PLOT DATE: 4/2/98


MATCH LINE SHEET #4

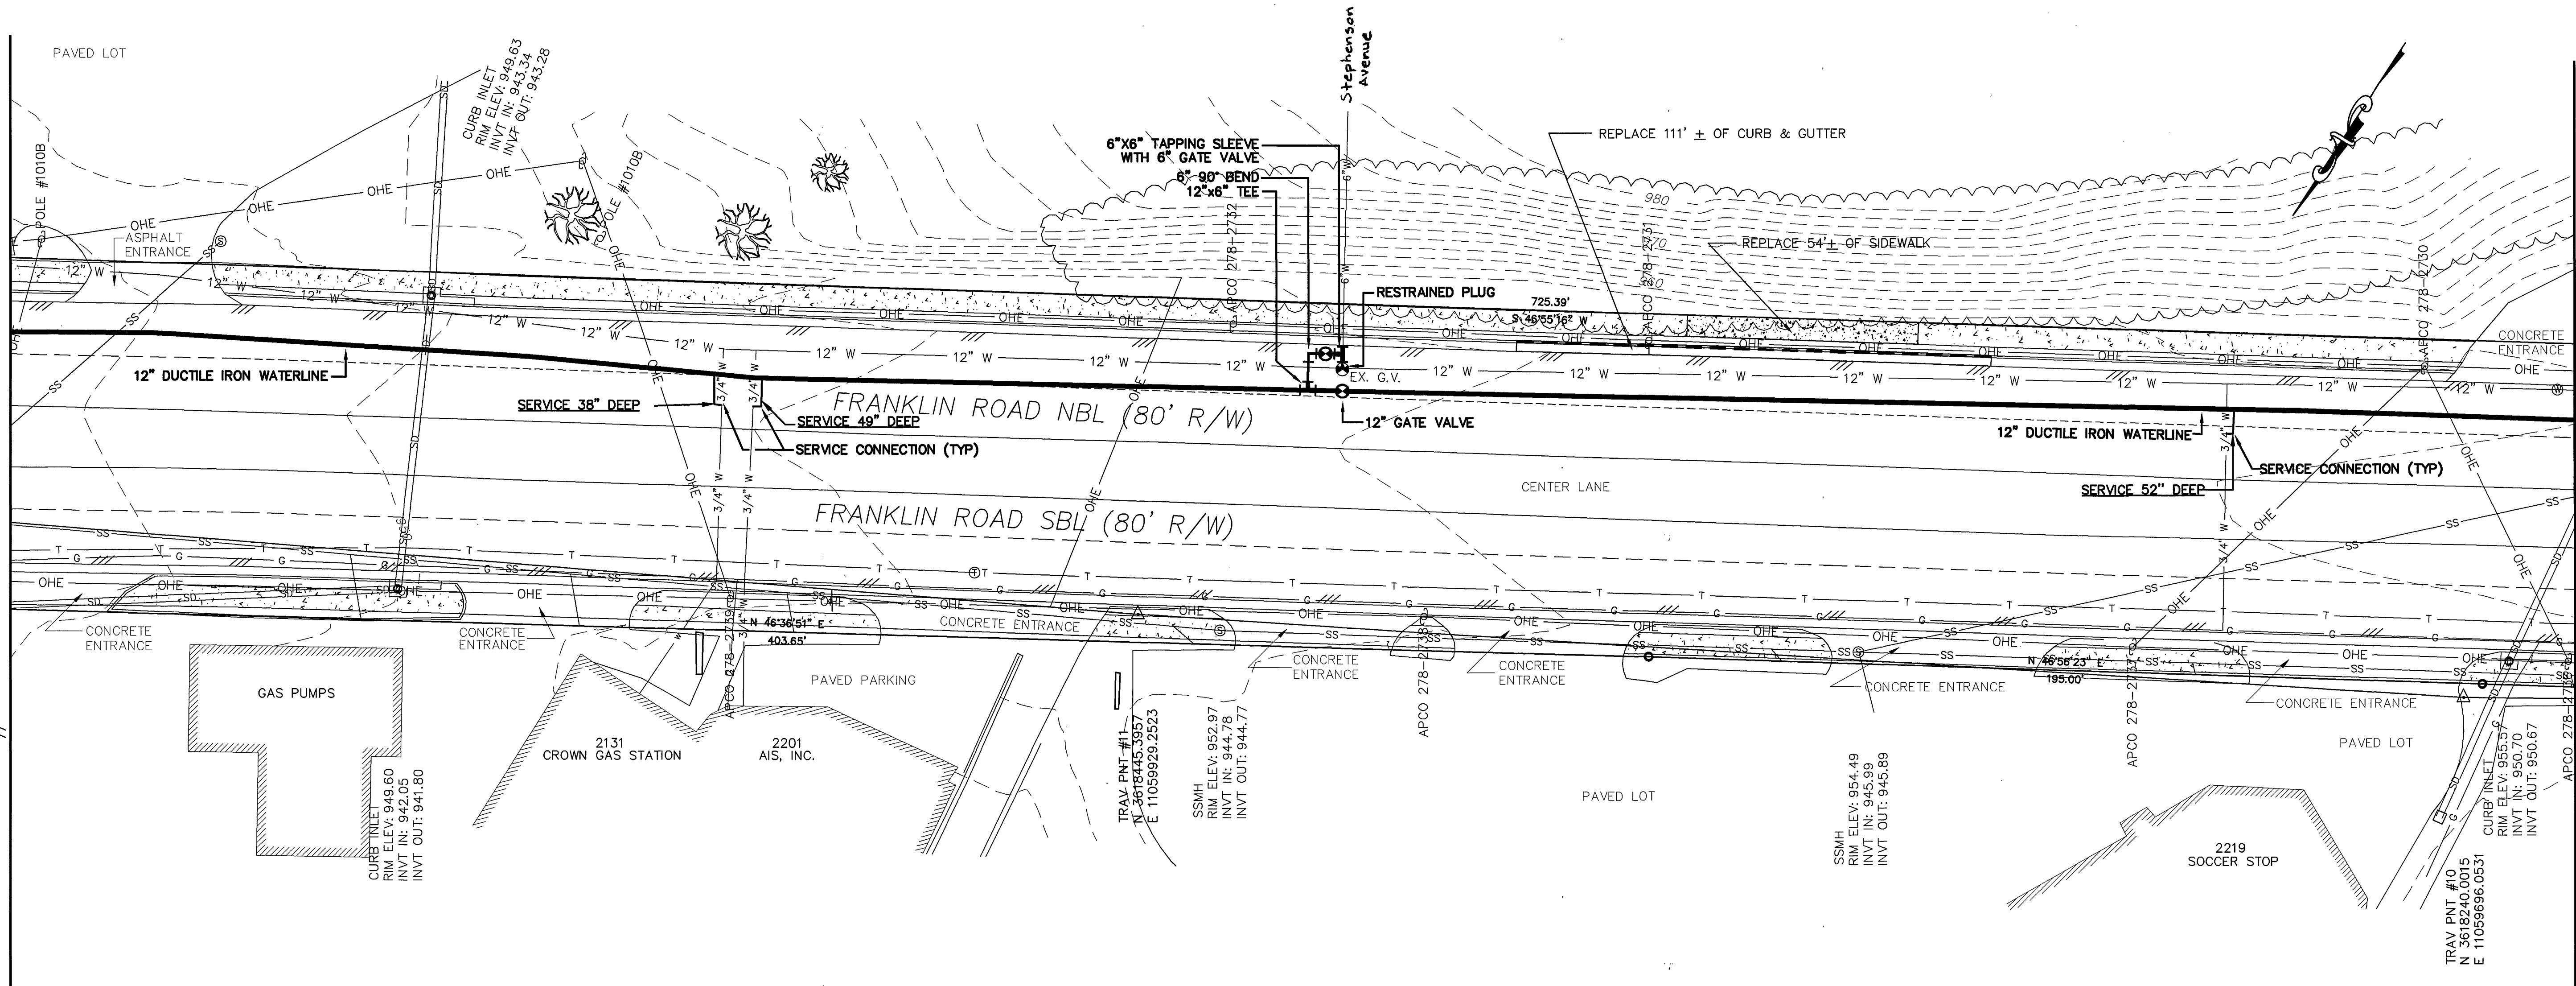

MATCH LINE SHEET #6

FRANKLIN ROAD WATER MAIN  
REPLACEMENT PROJECT  
CITY OF ROANOKE, VIRGINIA

| NO. | DATE | DESCRIPTION | BY |
|-----|------|-------------|----|
|     |      |             |    |
|     |      |             |    |
|     |      |             |    |
|     |      |             |    |

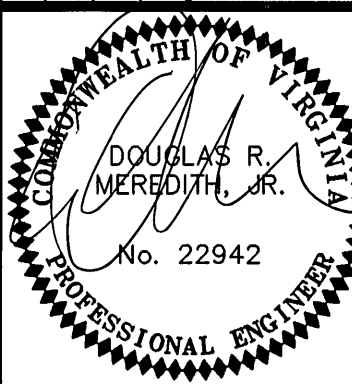

|                |                                 |
|----------------|---------------------------------|
| Designed By    | DME                             |
| Drawn By       | DME/JDC                         |
| Checked By     | RCW                             |
| Approved By    | RCW                             |
| Submitted By   | DRM                             |
| Drawing        | 1497SHT5.DWG                    |
| Date           | 4/2/98                          |
| Scale          | HOR: 1" = 20'<br>VERT: 1" = 10' |
| Commission No. | 1497                            |
| Sheet          | 5 of 16                         |

**LMW P.C.**  
ENGINEERING-ARCHITECTURE-SURVEYING  
102 ALBEMARLE AVE., S.E.  
ROANOKE, VIRGINIA 24013  
(540) 345-0675  
FAX (540) 342-4456