
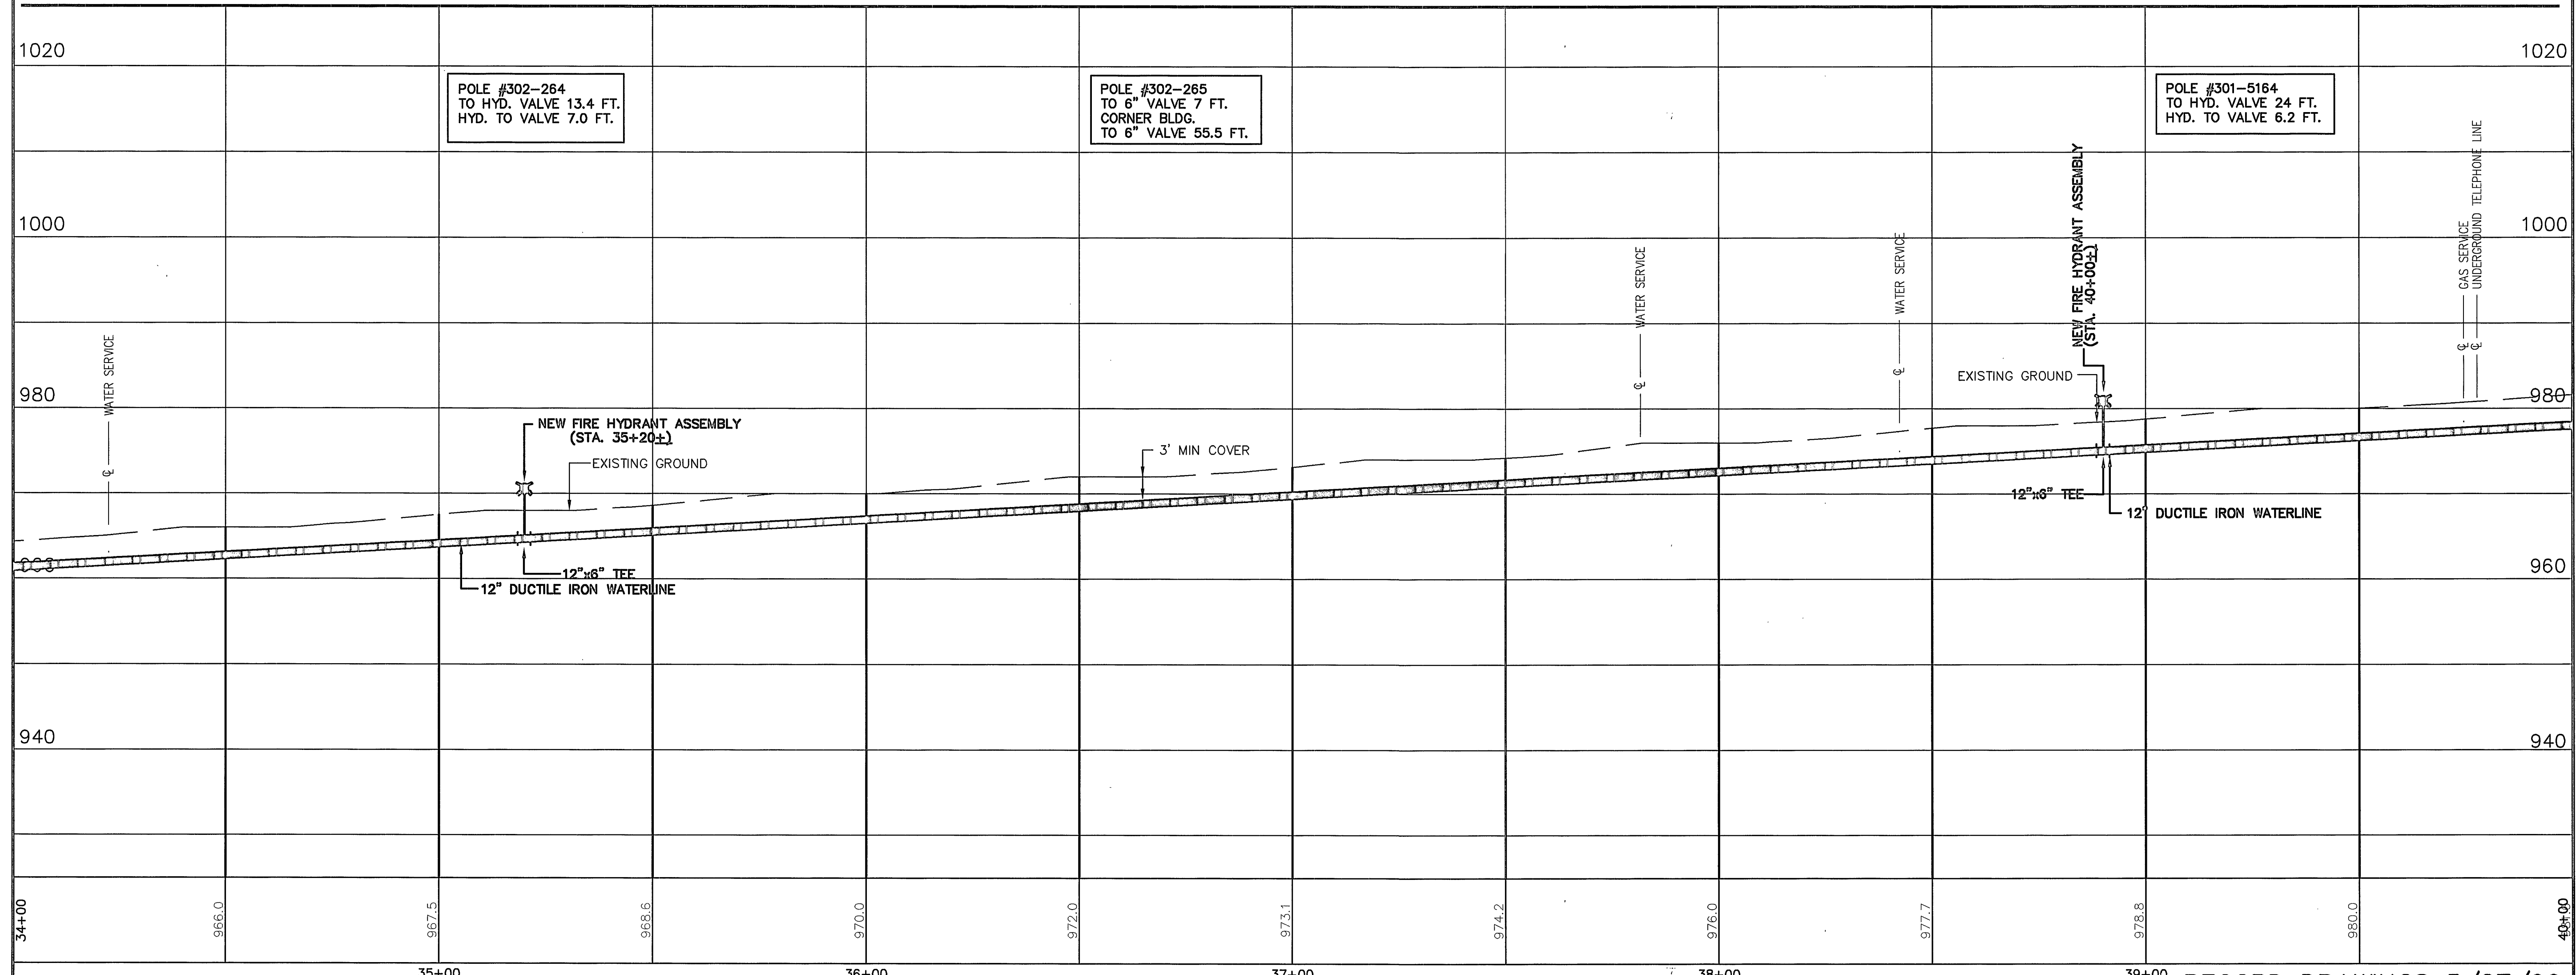


MATCHLINE SHEET #7

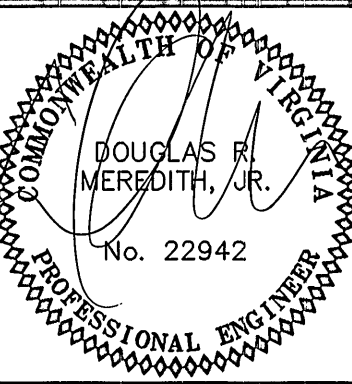

MATCHLINE SHEET #9

FRANKLIN ROAD WATER MAIN
REPLACEMENT PROJECT
CITY OF ROANOKE, VIRGINIA

[illegible]

Designed By	DME
Drawn By	DME/JDC
Checked By	RCW
Approved By	RCW
Submitted By	DRM
Drawing	1497SHT8.DWG
Date	4/2/98
Scale	HOR: 1" = 20' VERT: 1" = 10'
Commission No.	1497

Sheet 8 of 16

11 MW P.C.

ENGINEERING · ARCHITECTURE · SURVEYING
102 ALBEMARLE AVE., S.E.
ROANOKE, VIRGINIA 24013

PHONE (540) 345-0675
FAX (540) 342-4456