



MATCHLINE SHEET #8

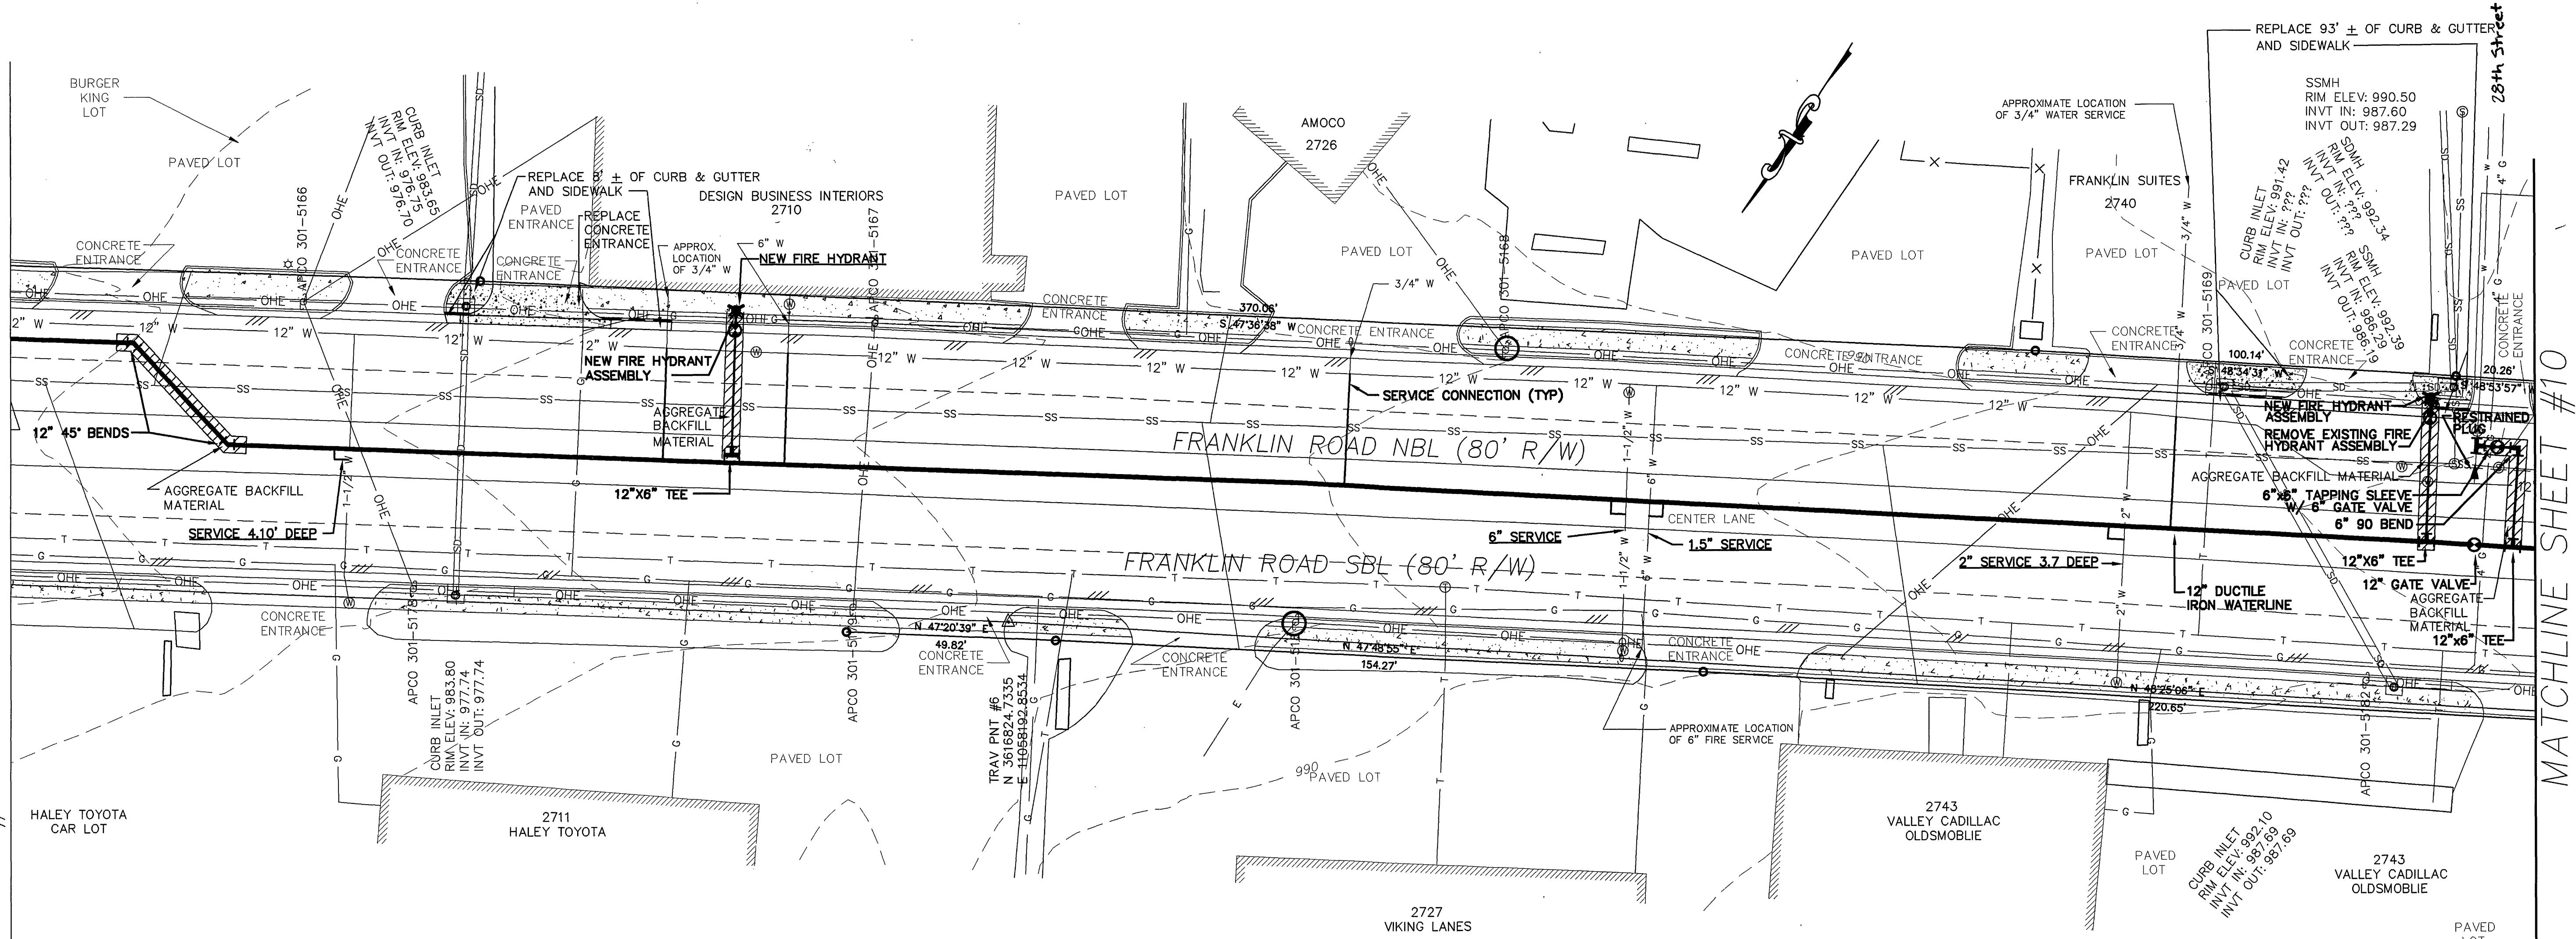

MATCHLINE SHEET #10

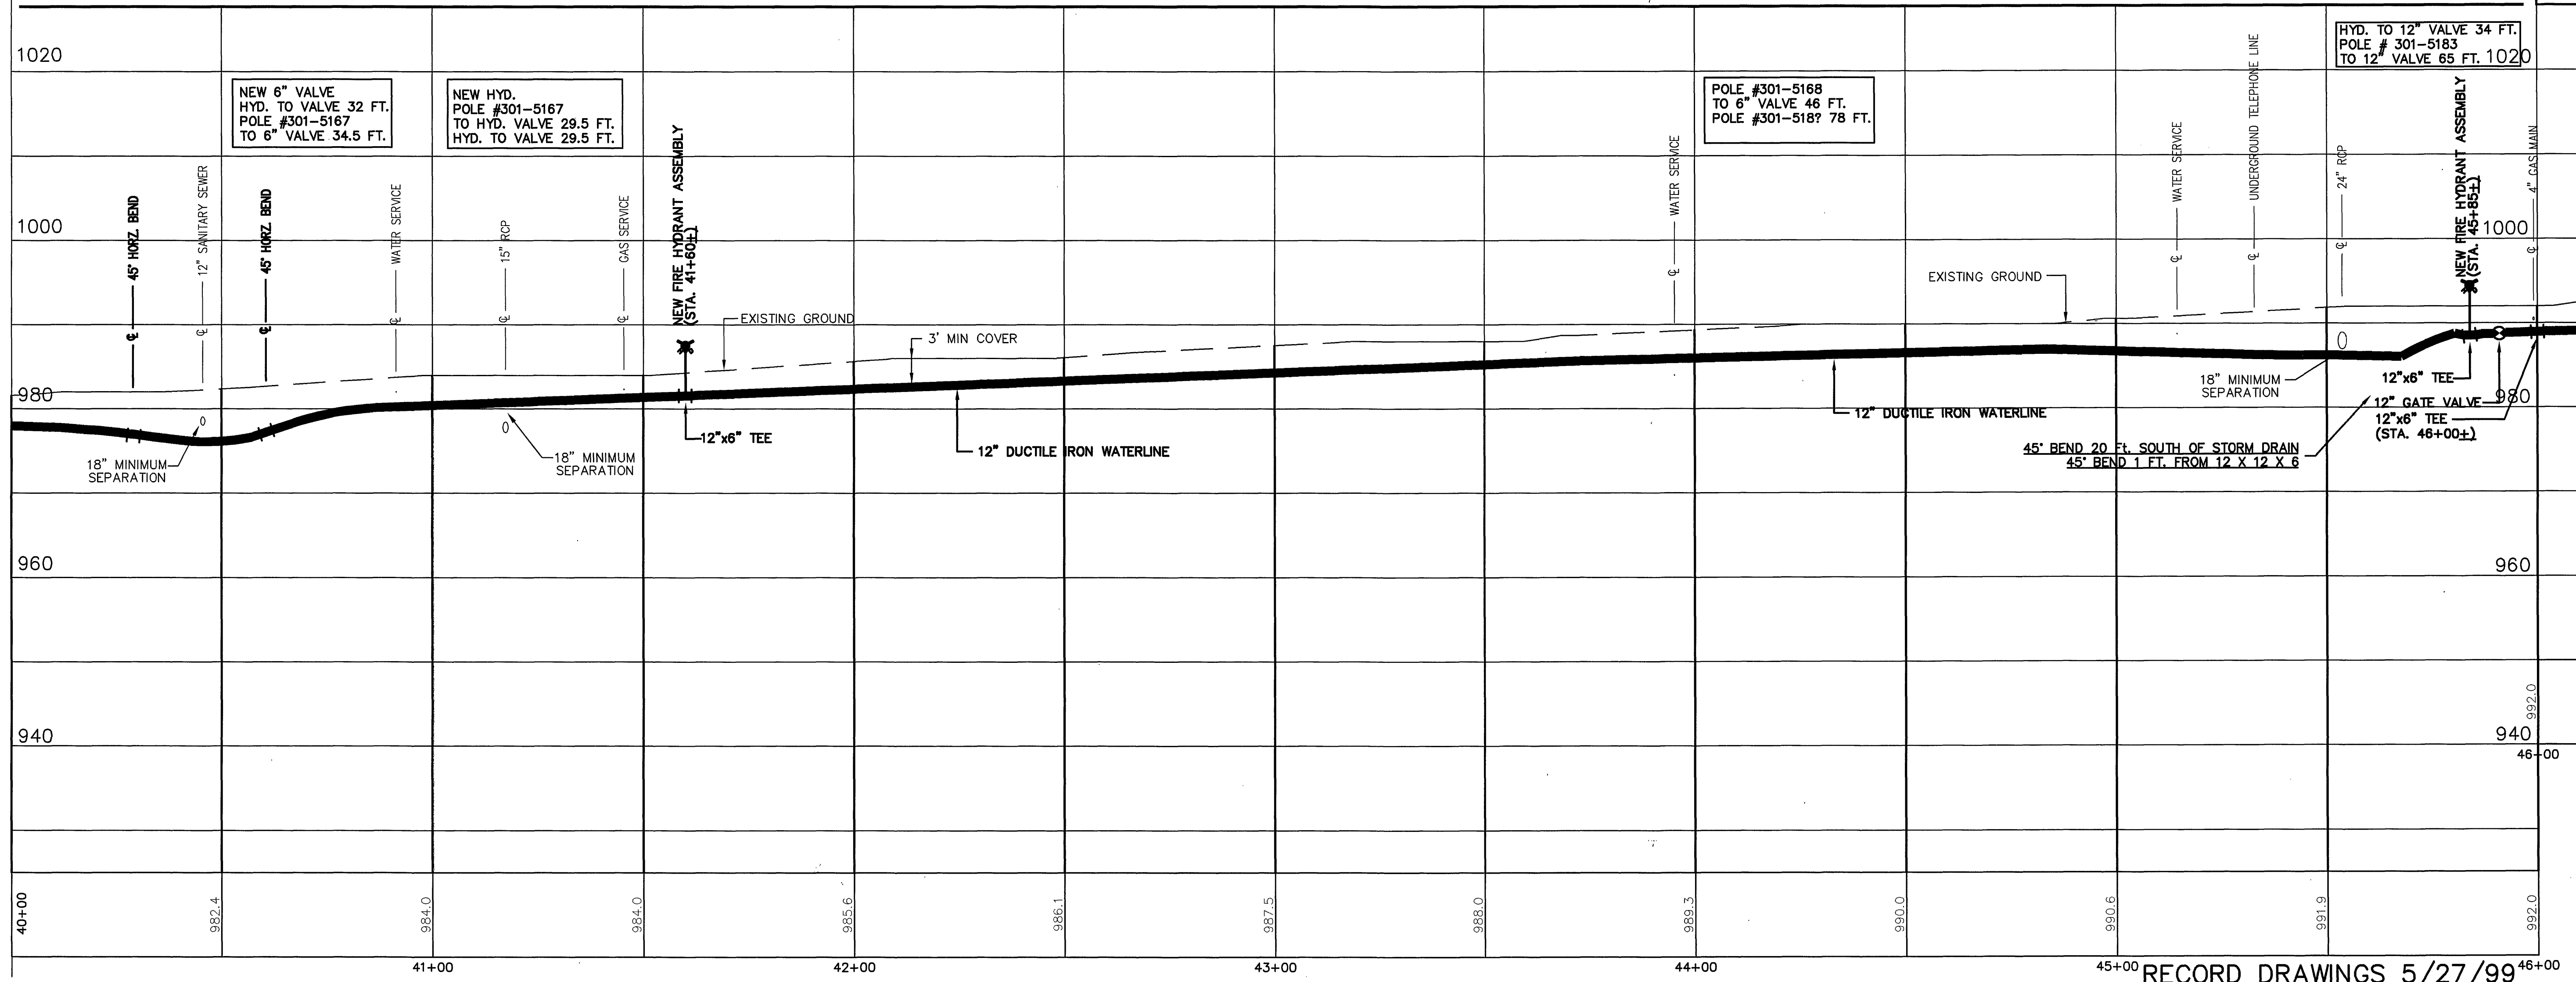


FRANKLIN ROAD WATER MAIN
REPLACEMENT PROJECT
CITY OF ROANOKE, VIRGINIA

LMW P.C.

ENGINEERING ARCHITECTURE SURVEYING
102 ALBEMARLE AVE., S.E.
ROANOKE, VIRGINIA 24013
TEL (540) 345-0875
FAX (540) 342-4456

NO.	DATE	DESCRIPTION	BY

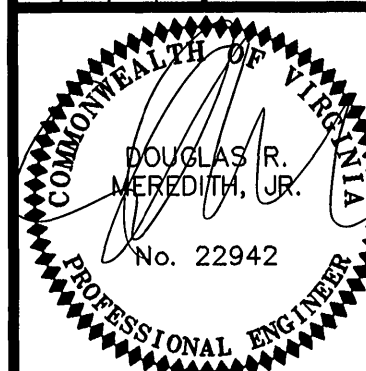

Designed By	DME
Drawn By	DME/JDC
Checked By	RCW
Approved By	RCW
Submitted By	DRM
Drawing	1497SH9.DWG
Date	MARCH 1998
Scale	HOR: 1" = 20' VERT: 1" = 10'
Commission No.	1497