



13162-ph1-comp-revised-05-ph02.plt

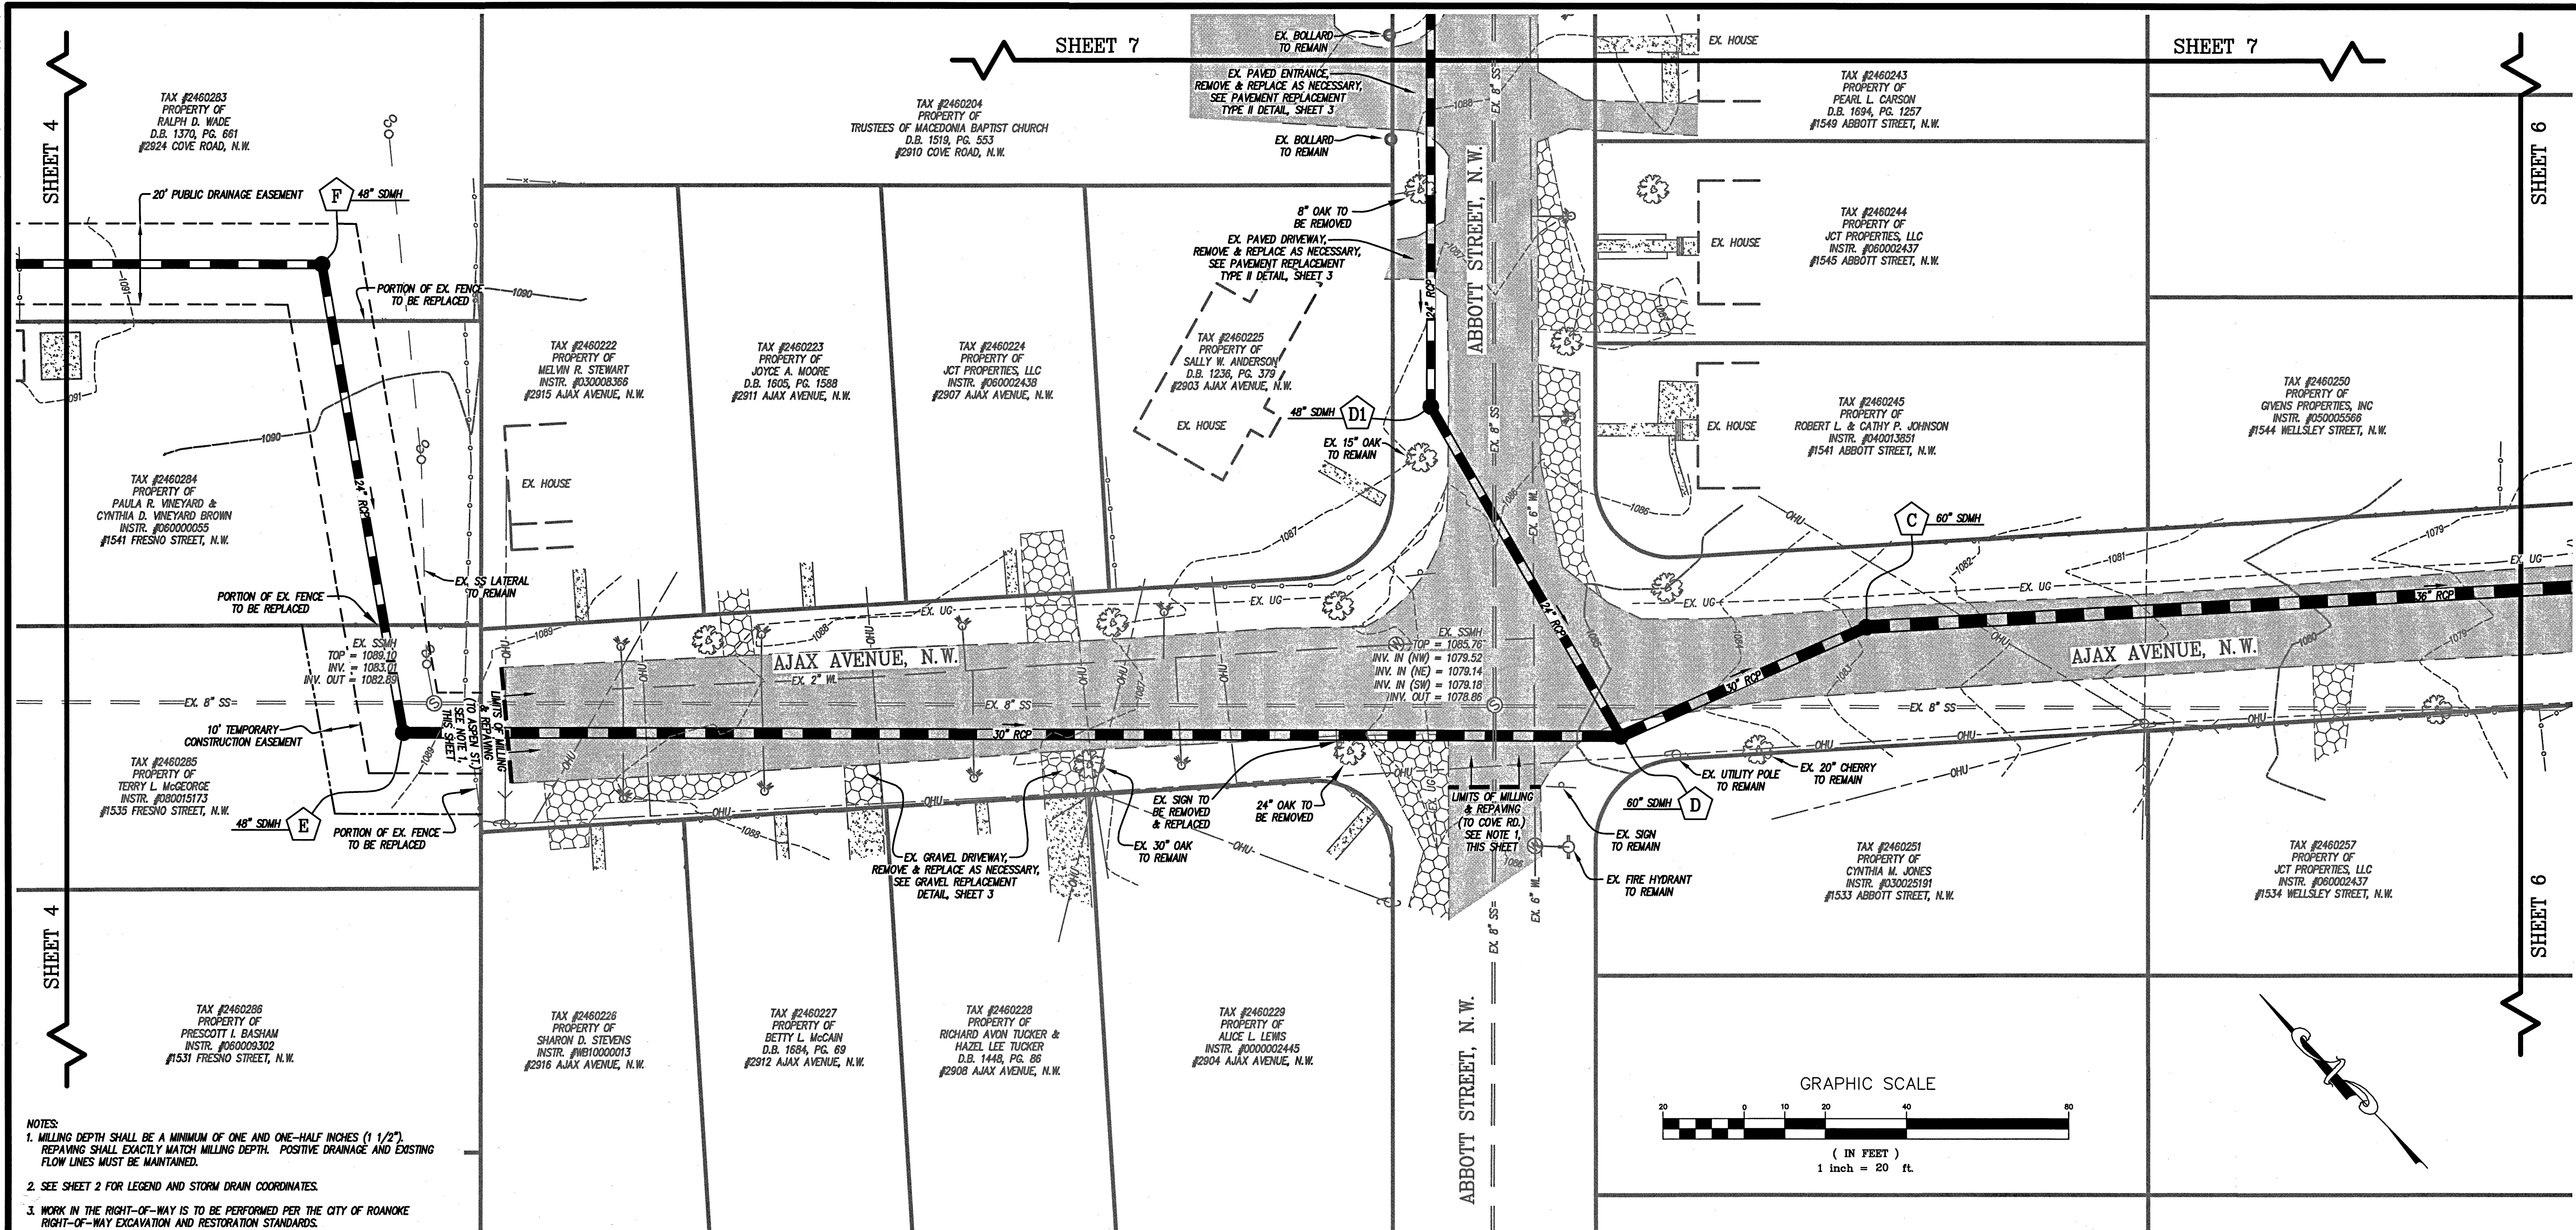

STORM DRAIN PROFILE: "I2" - "EX"

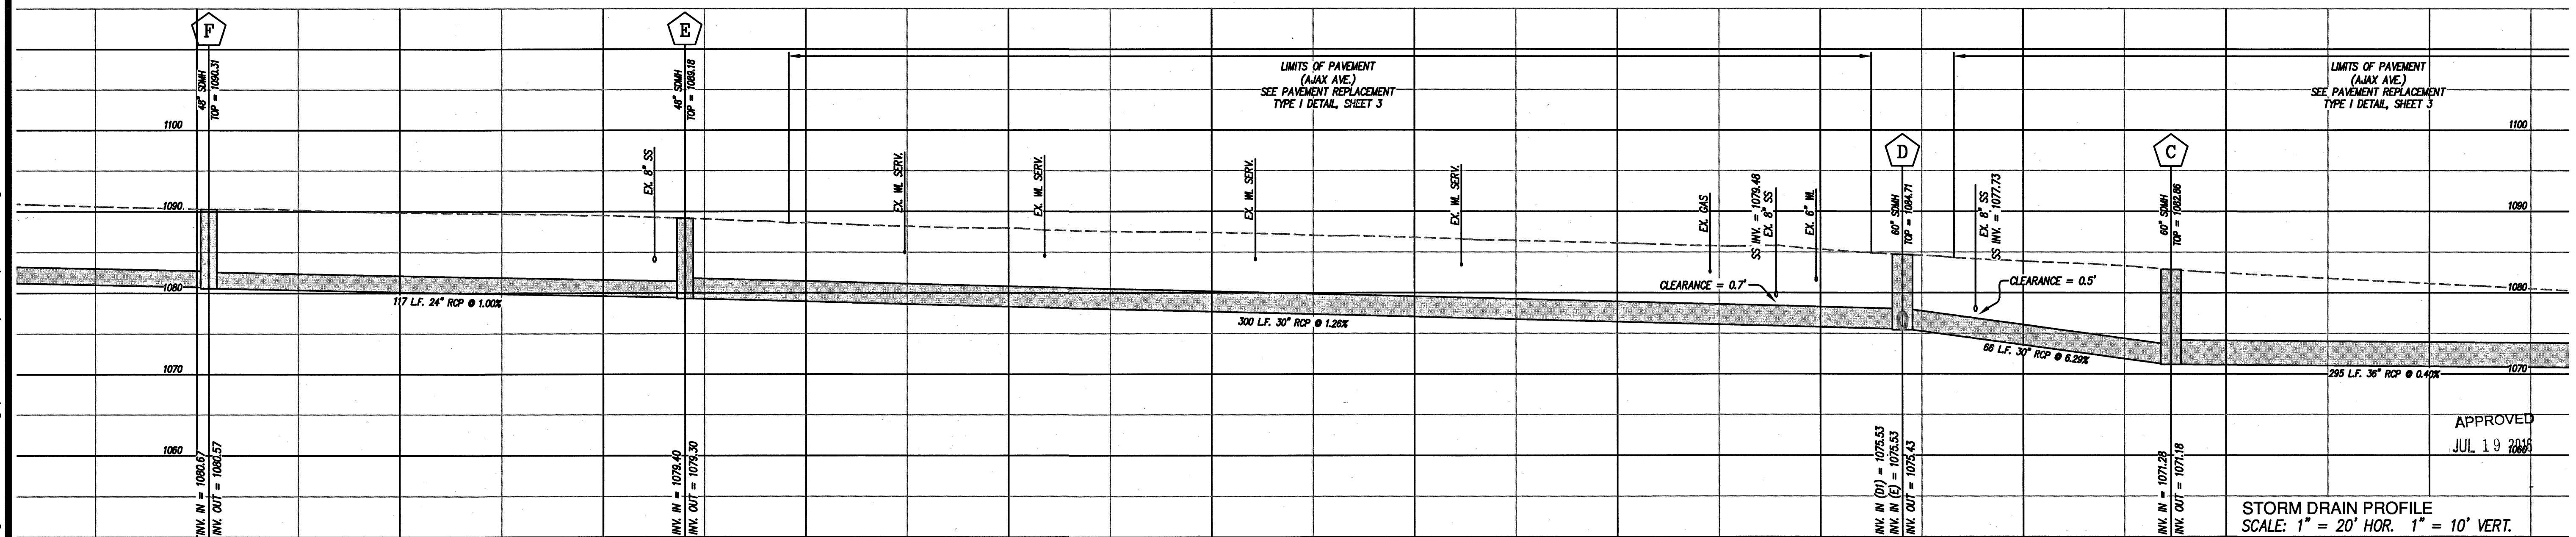

LUMSDEN ASSOCIATES, P.C.
ENGINEERS-SURVEYORS-PLANNERS
ROANOKE, VIRGINIA

COMMONWEALTH OF VIRGINIA
ANDREW P. LUMSDEN
Lic. No. 052216
10/31/14
PROFESSIONAL ENGINEER

**STORM DRAIN
PLAN & PROFILE -
AJAX AVENUE &
ABBOTT STREET**

**STORMWATER DRAINAGE IMPROVEMENTS
FOR
PHASE 1
FRESNO STREET / ASPEN STREET, N.W.
PREPARED FOR
THE CITY OF ROANOKE, VIRGINIA**

NO.	DATE	DESCRIPTION
1		
2		
3		
4		
5		

DATE: October 31, 2014
SCALE: AS SHOWN
COMMISSION NO.: 13-162

SHEET 5 OF 12