





PROFILE A9-A1

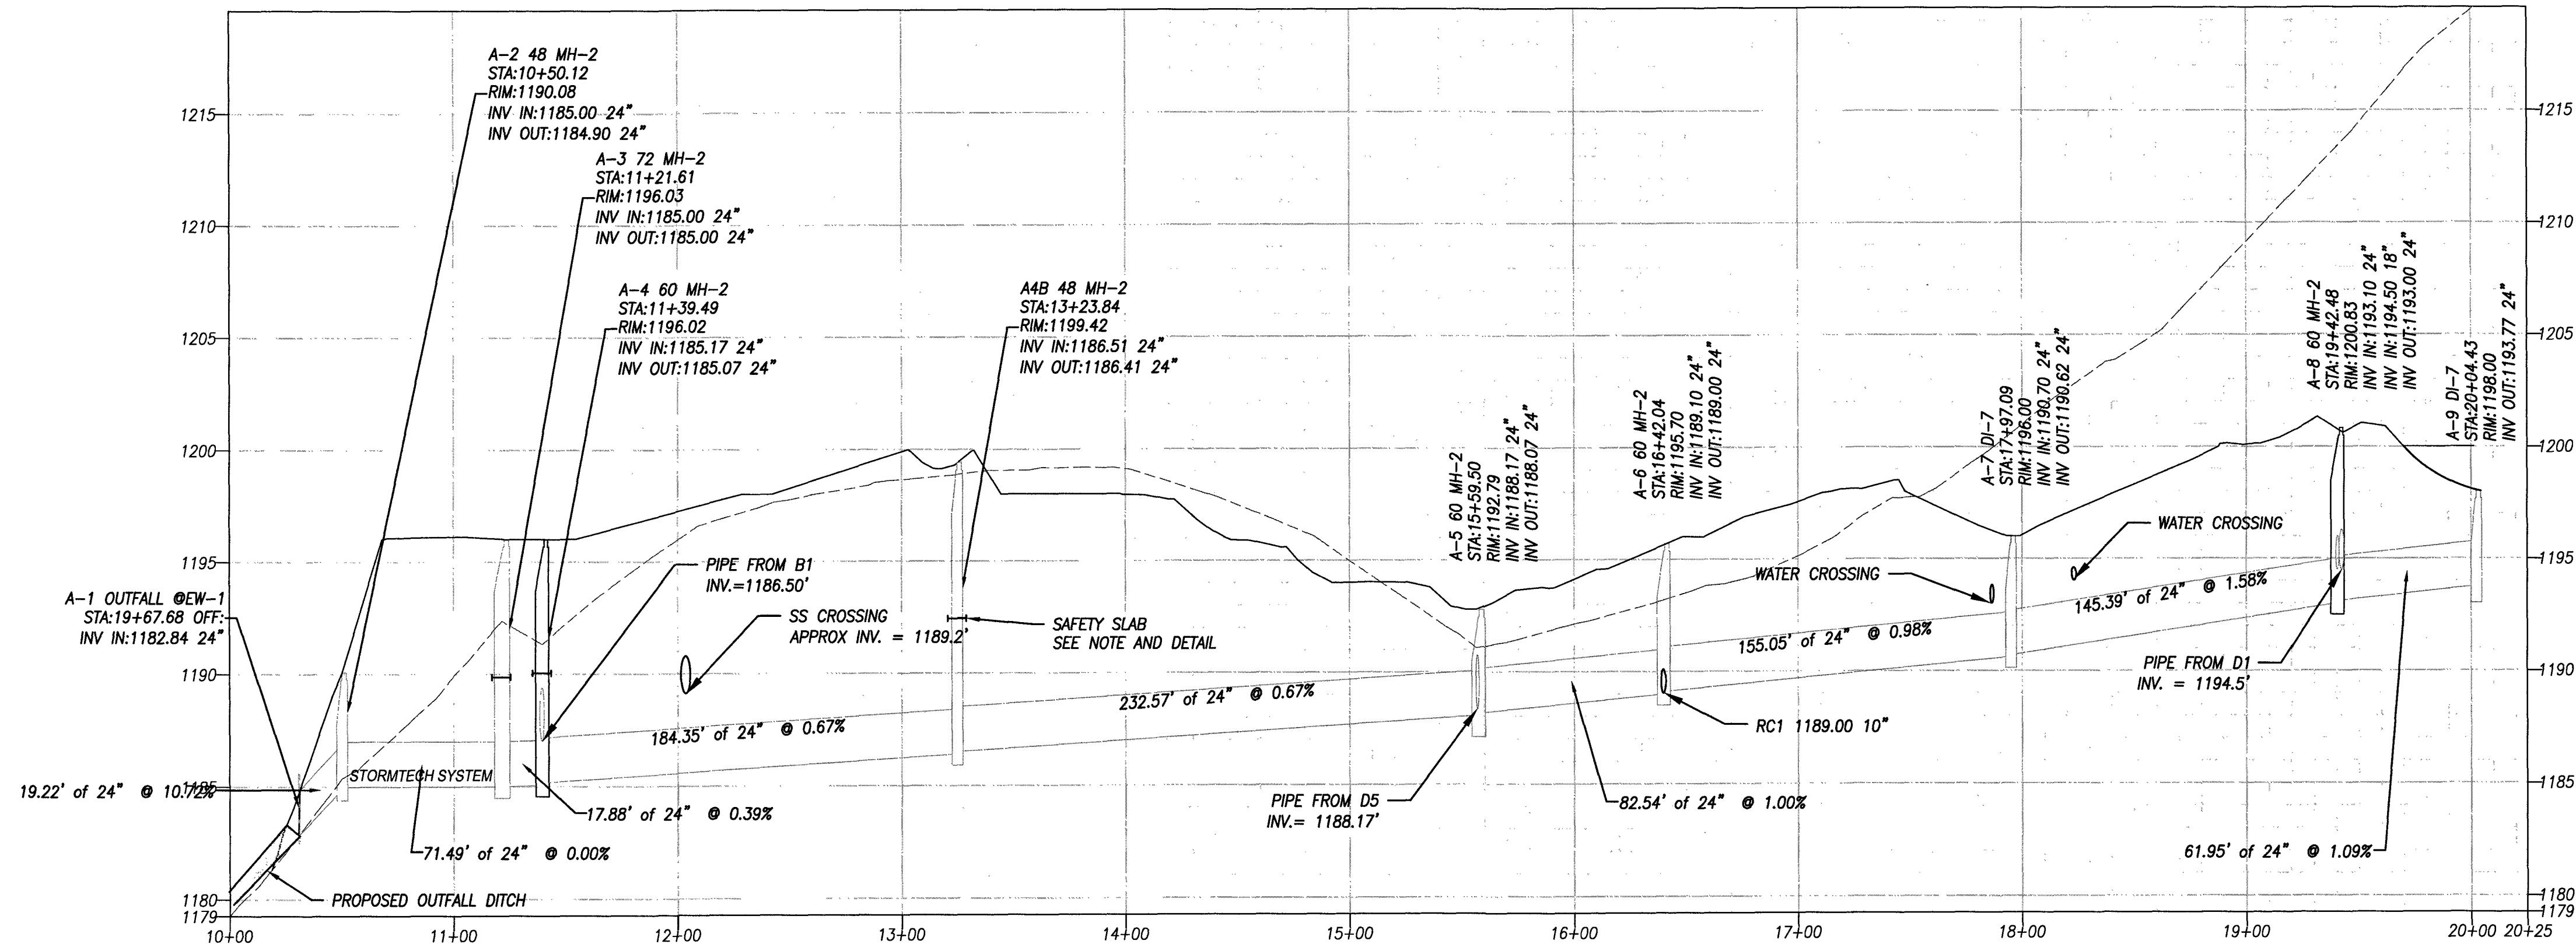

PROFILE B3-A3

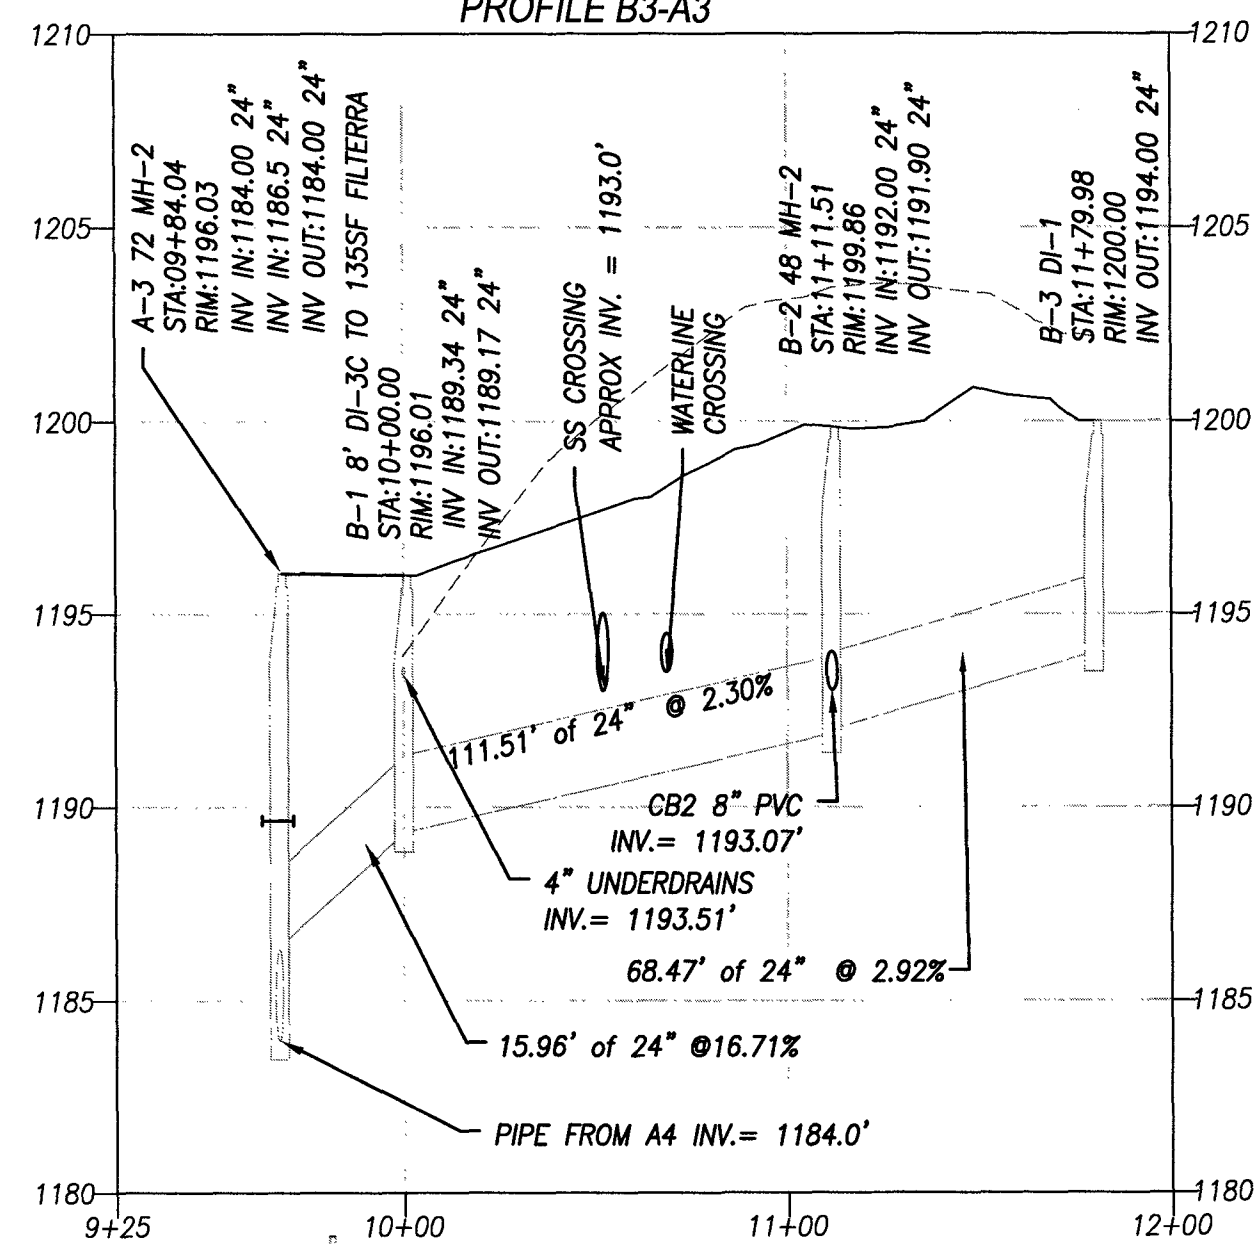

PROFILE D2-D4

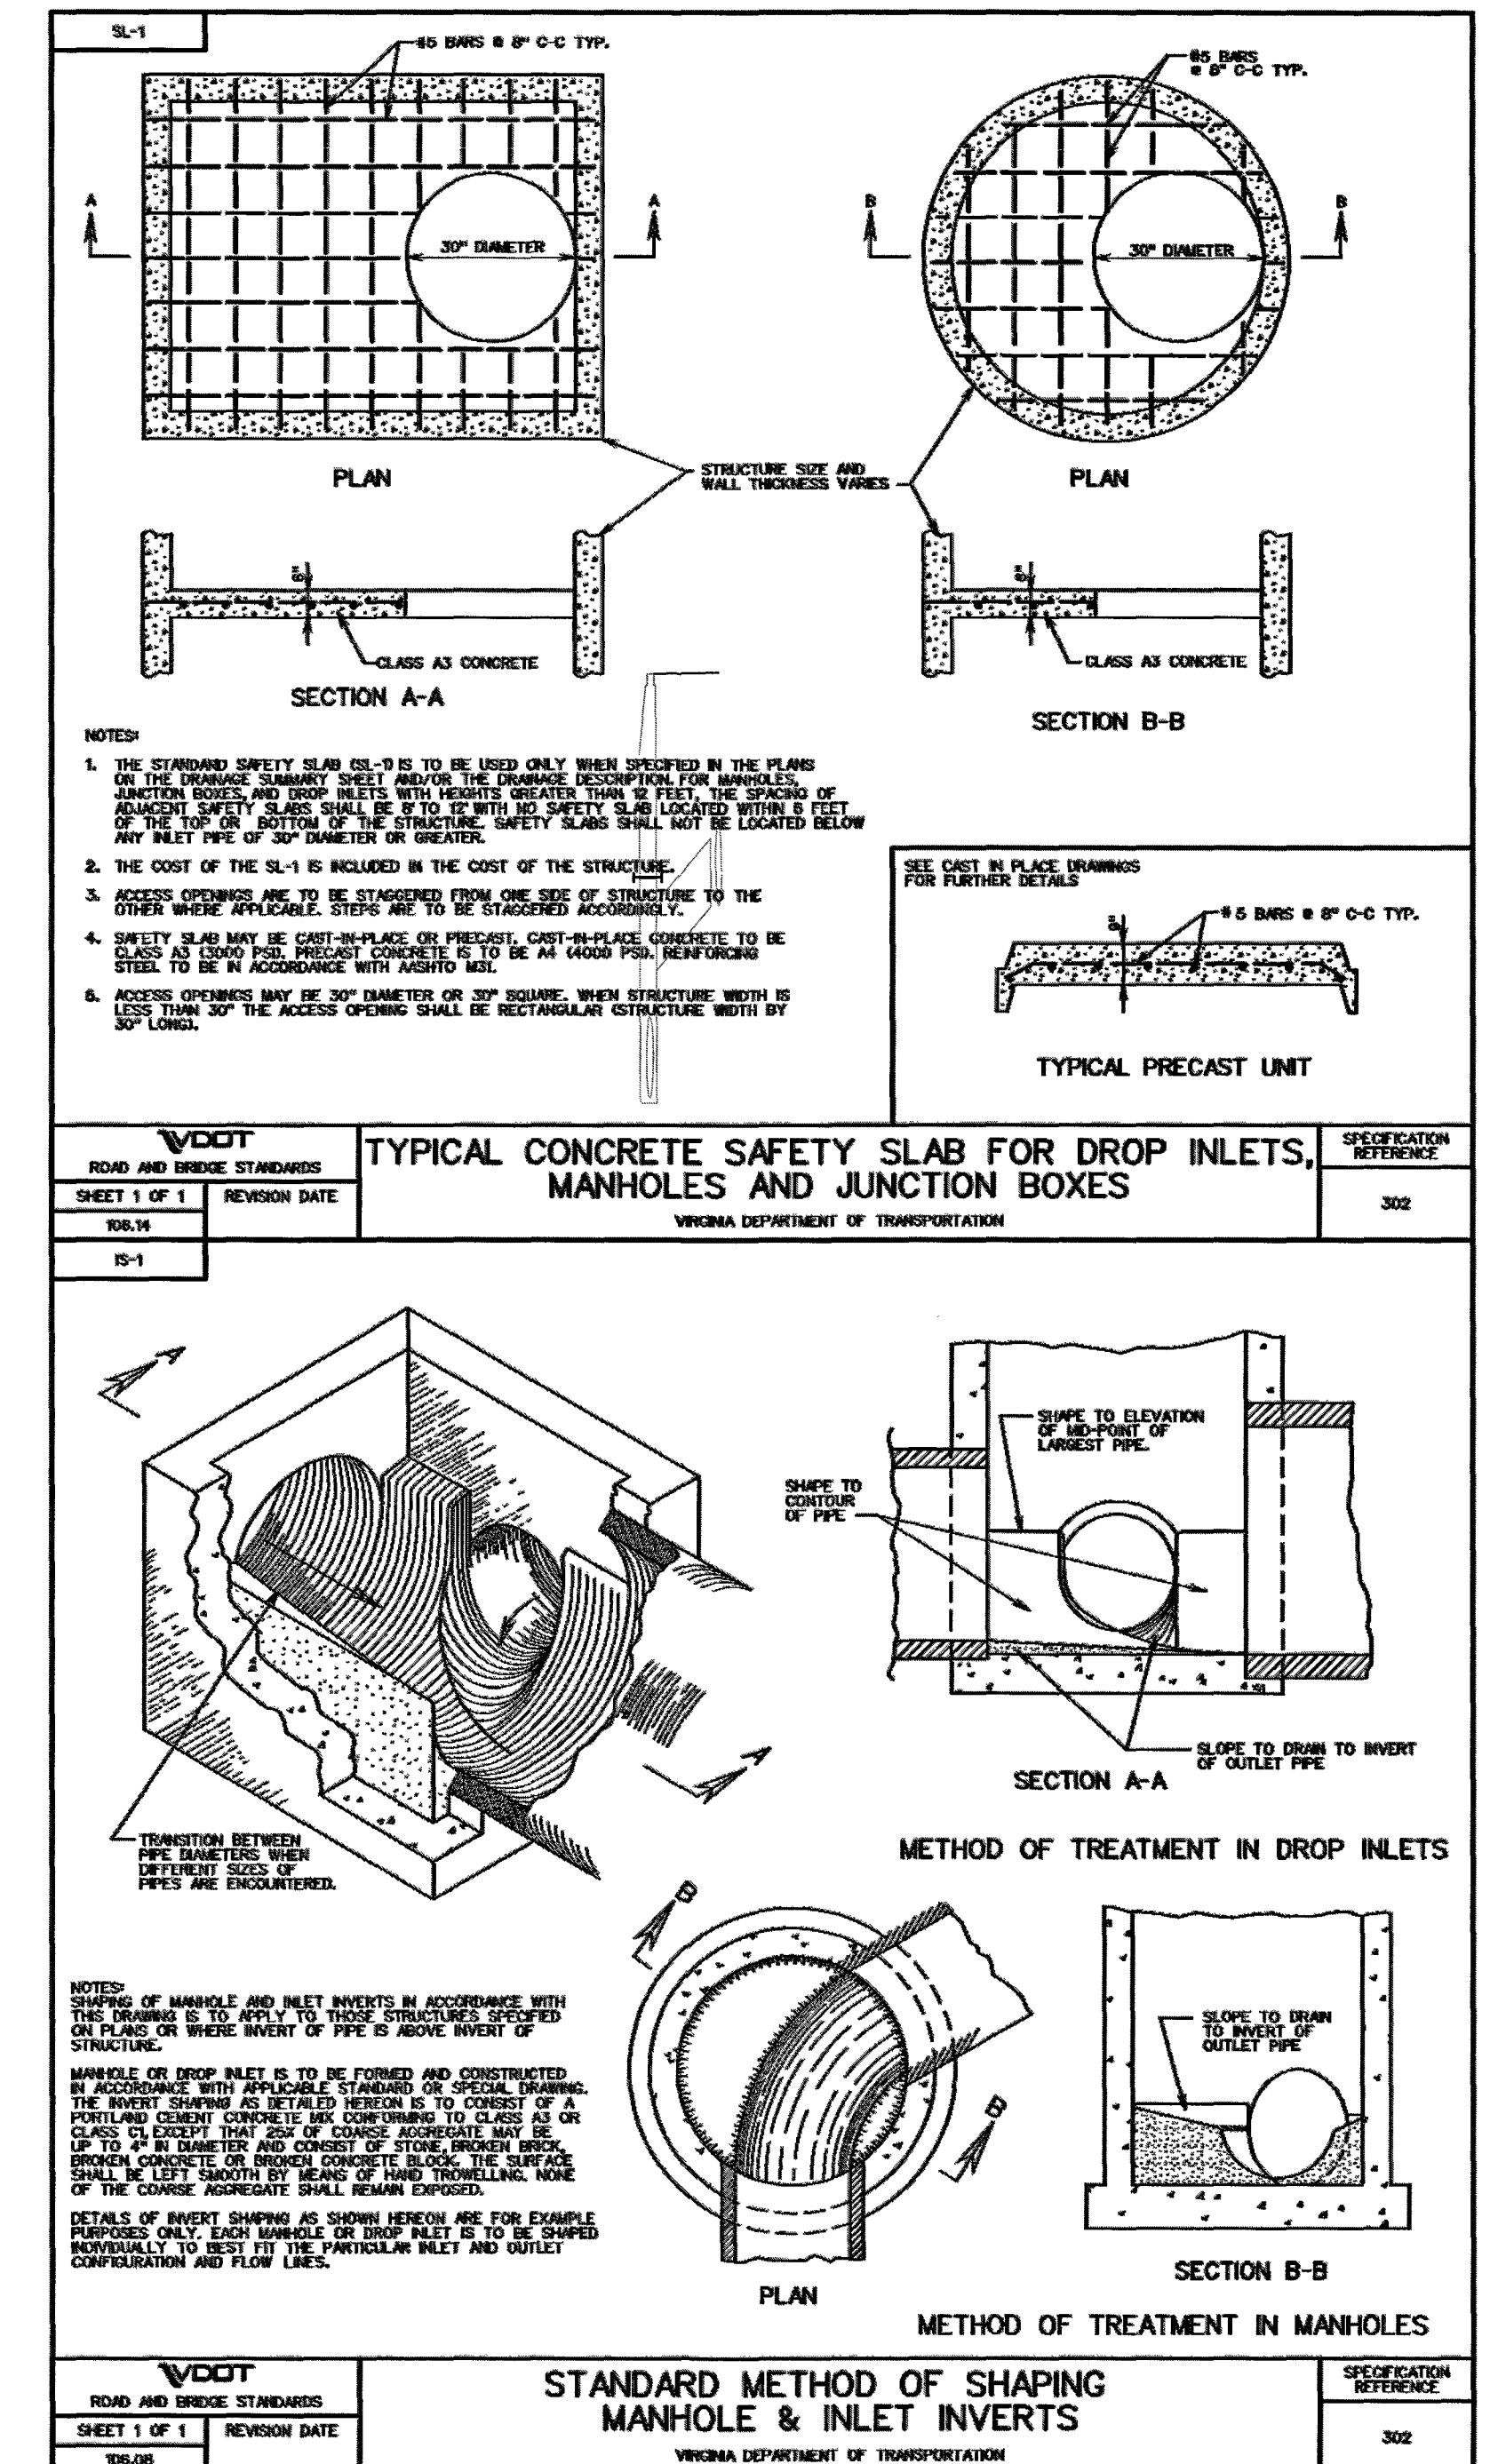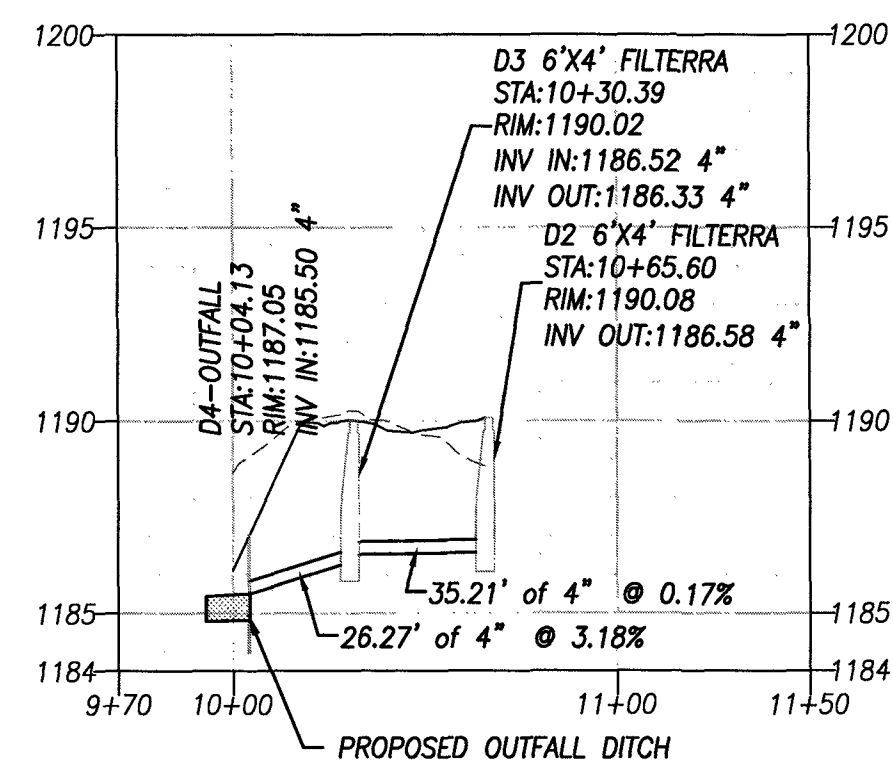

- NOTES:**
- STRUCTURES WITH DEPTHS GREATER THAN 12' MUST INCLUDE VDOT SL-1 SAFETY SLABS, SEE DETAIL.
 - SLAB REQUIRED ON STRUCTURES:
A4B-ELE=1192.5'
A4-ELE=1190.0'
A3-ELE=1189.8'
 - VDOT IS-1 REQUIRED FOR EACH PIPE INTERSECTION, SEE DETAIL.

SCALE:
HORZ: 1"=50'
VERT: 1"=5'

APPROVED