

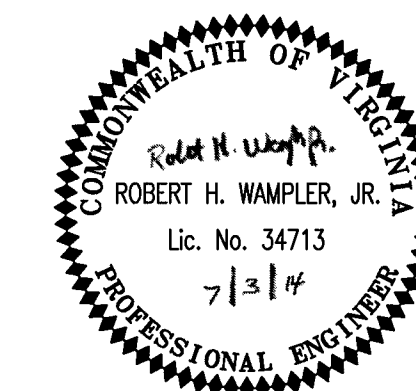


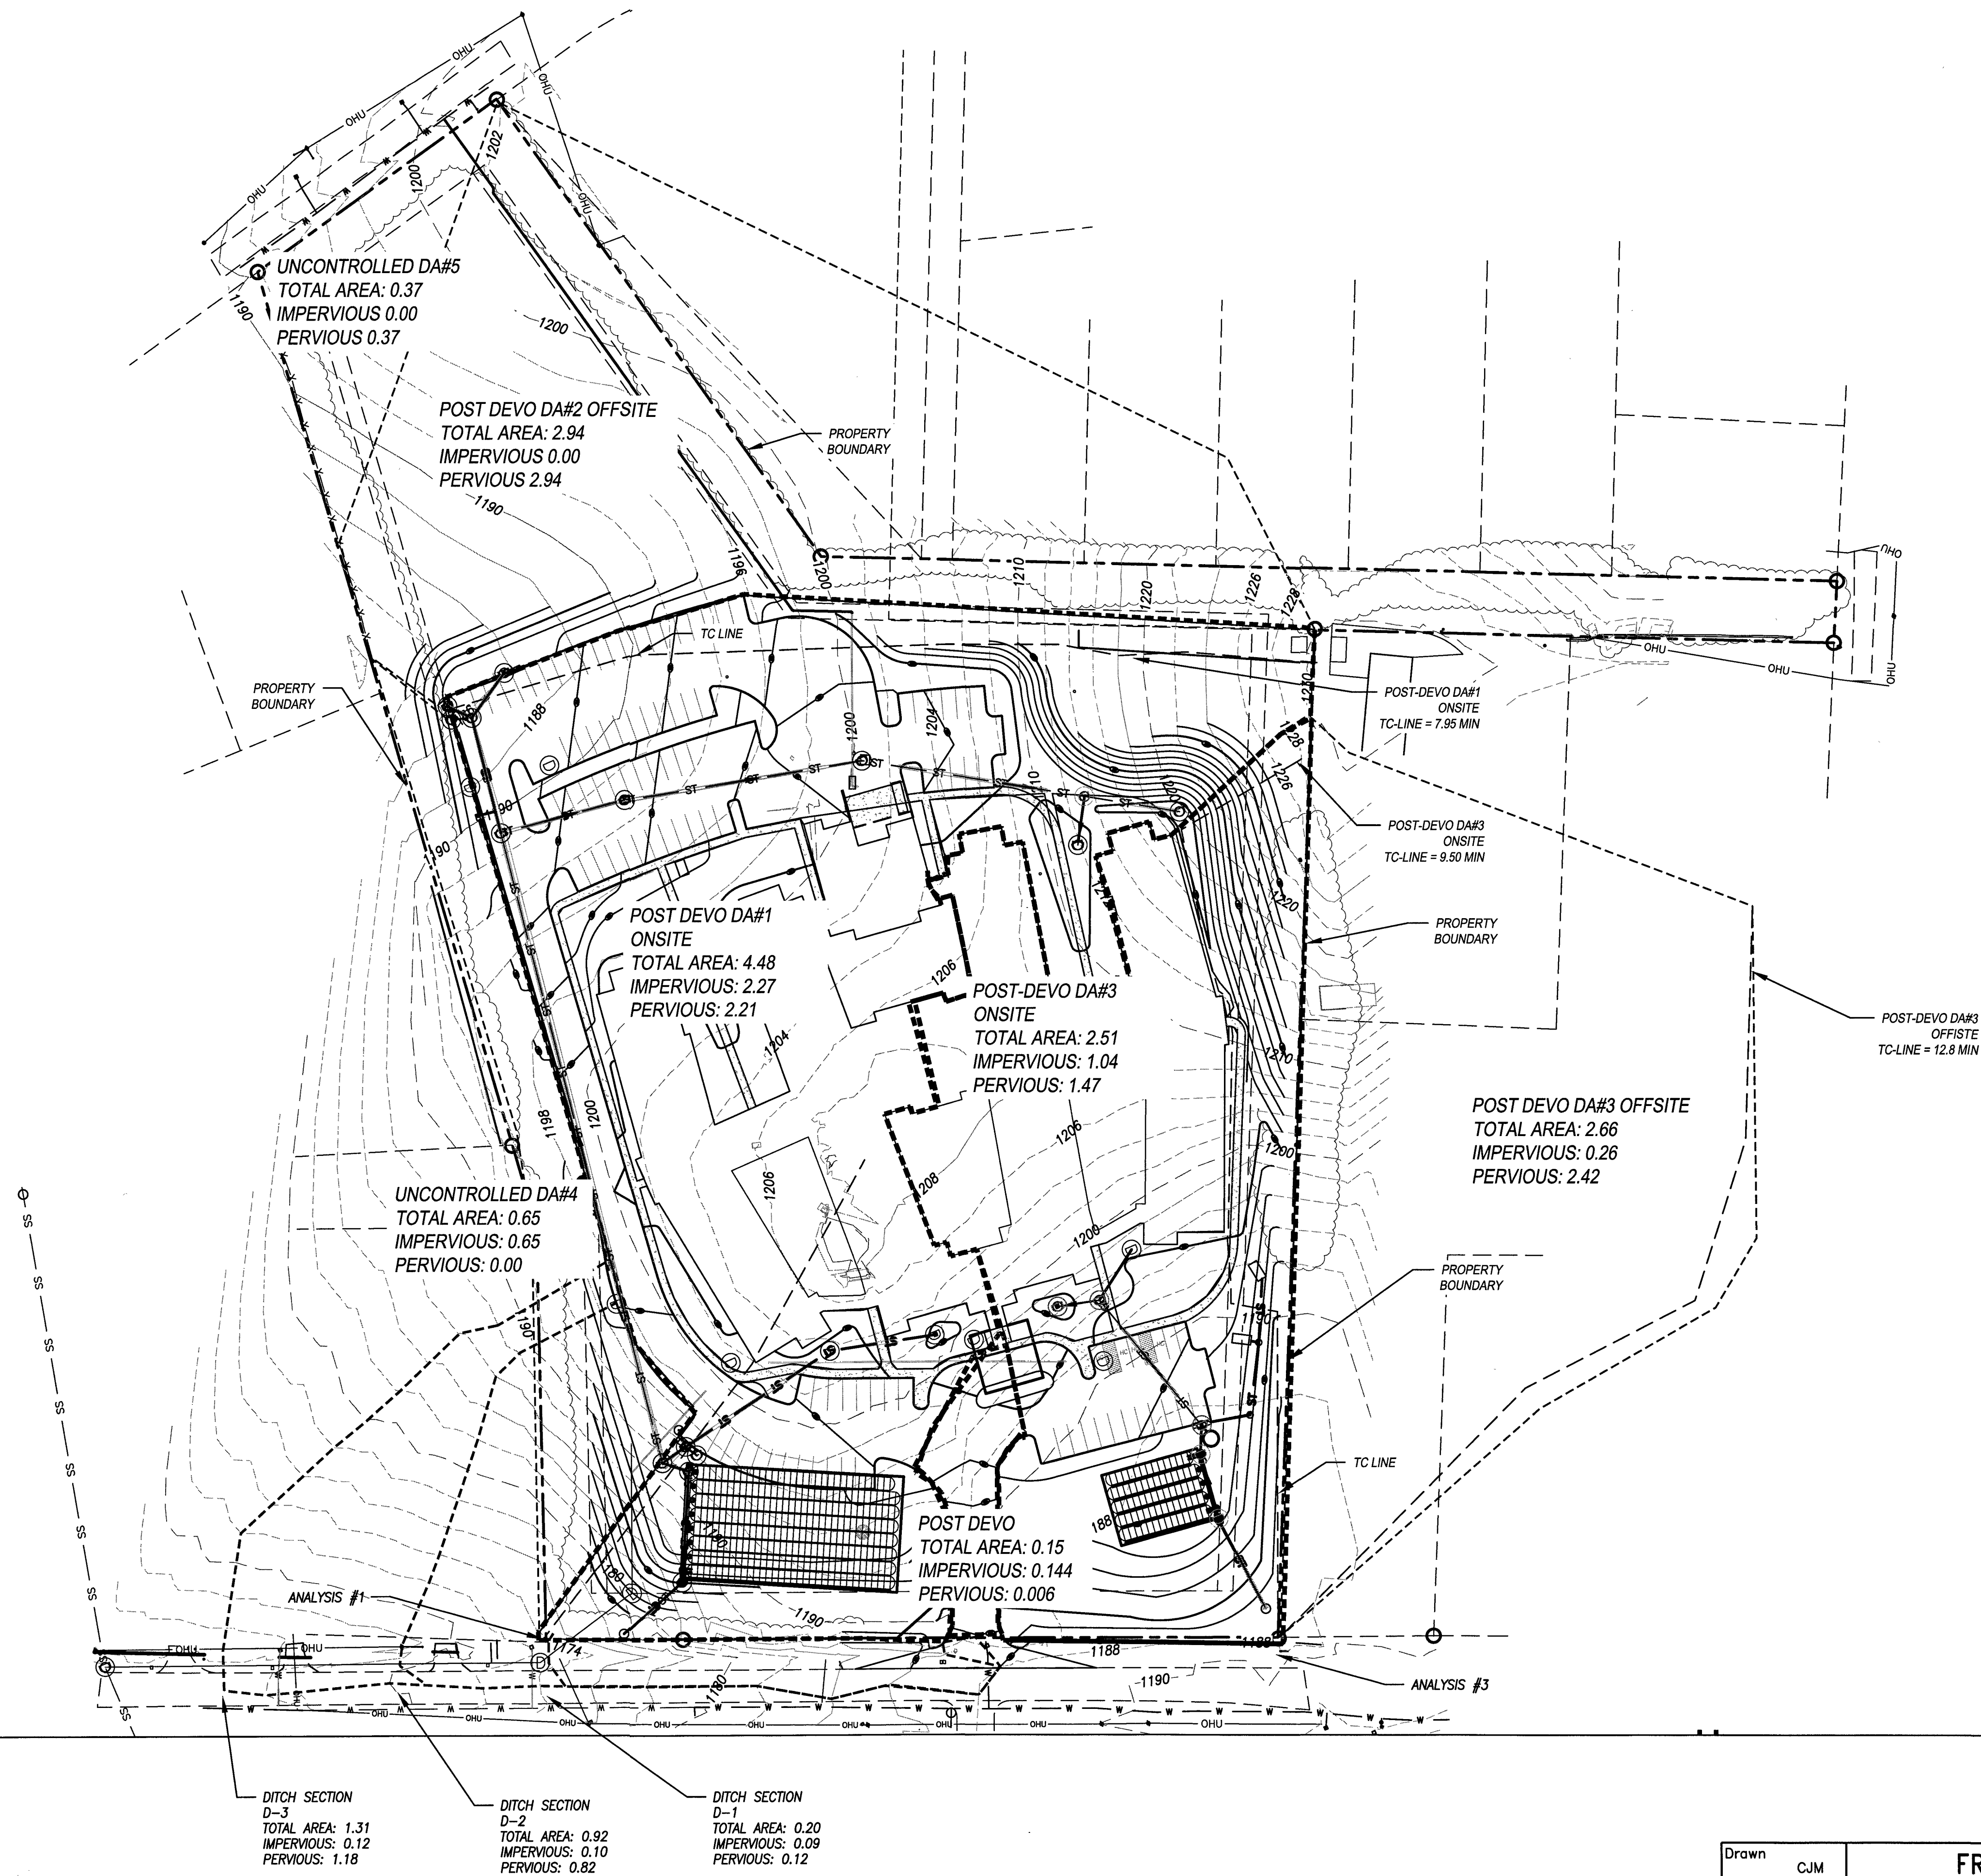

APPROVED

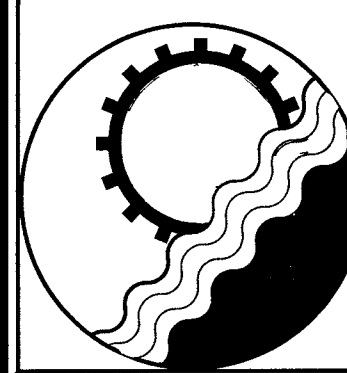

ENGINEERING CONCEPTS, INC.

20 S. ROANOKE ST., PO BOX 619
FINCASTLE, VIRGINIA 24090
540.473.1253 FAX: 540.473.1254

Drawn	CJM	FRIENDSHIP HEALTH AND REHAB CENTER SOUTH POST-DEVELOPMENT DRAINAGE ROANOKE COUNTY, VIRGINIA	1"=60'
Designed	CJM		7/3/14
Checked	ECI		PROJECT: 13106
Approved	RHW		2 OF 4