


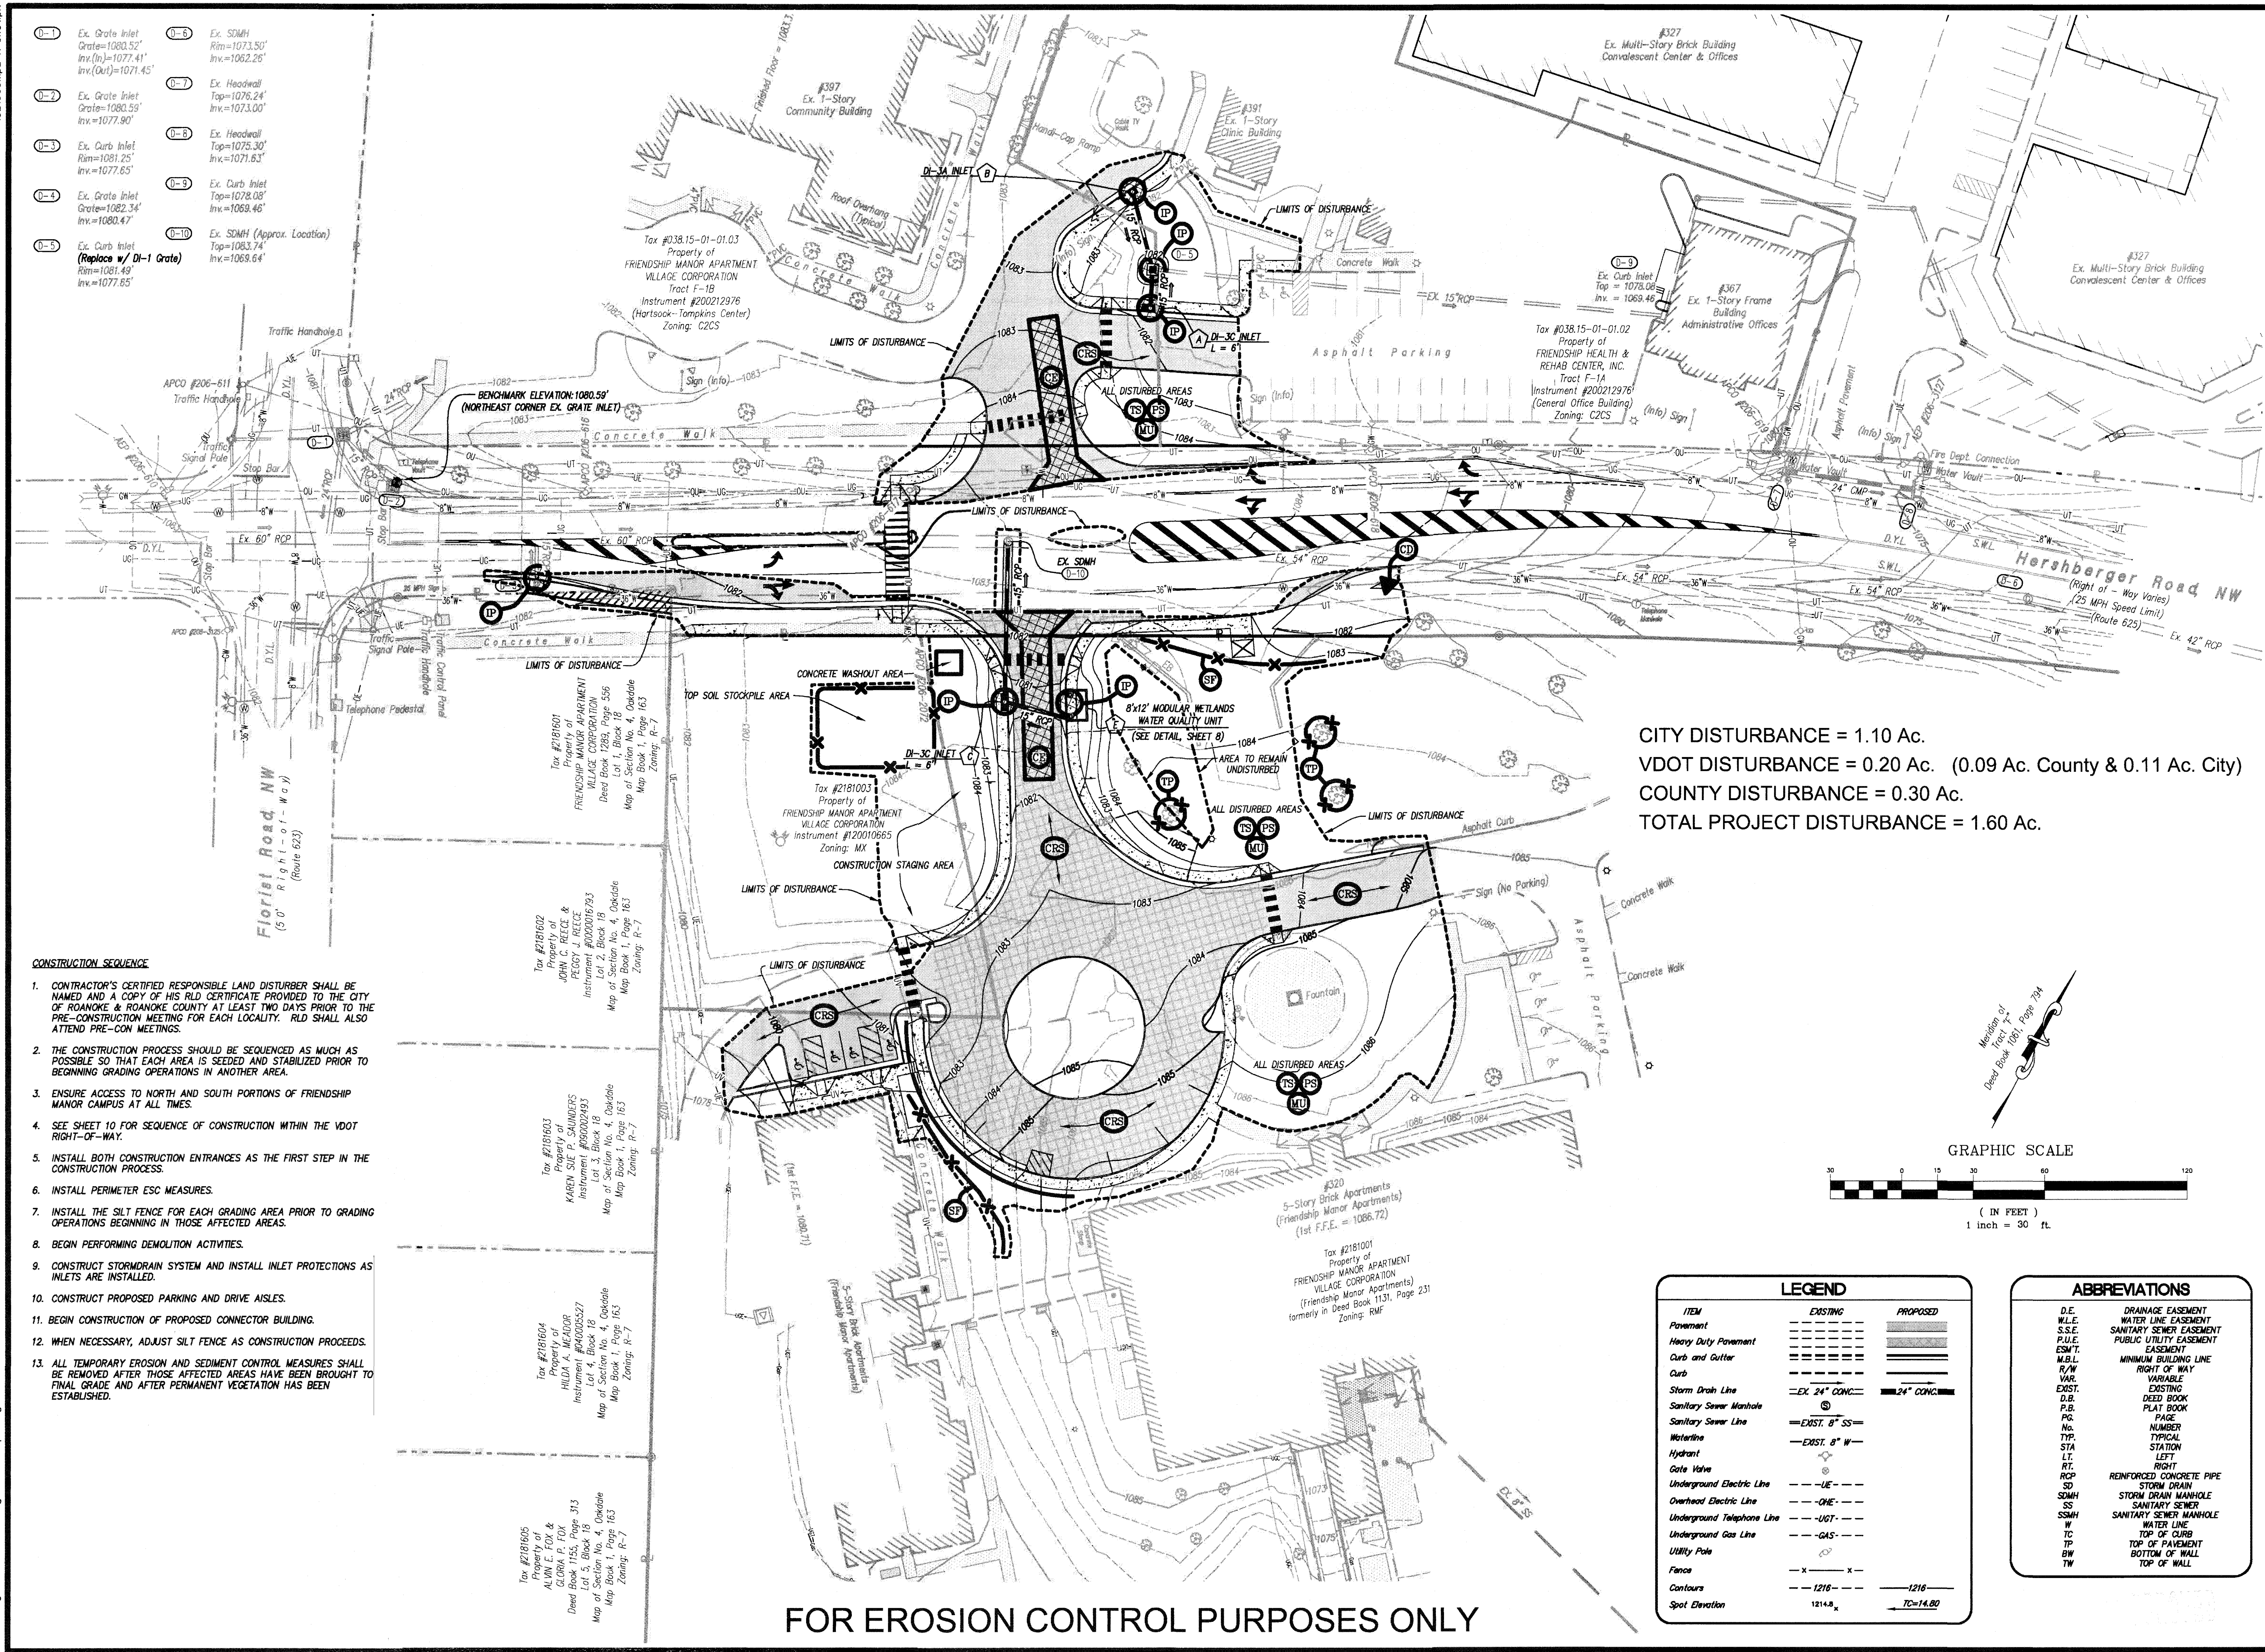

FOR EROSION CONTROL PURPOSES ONLY