


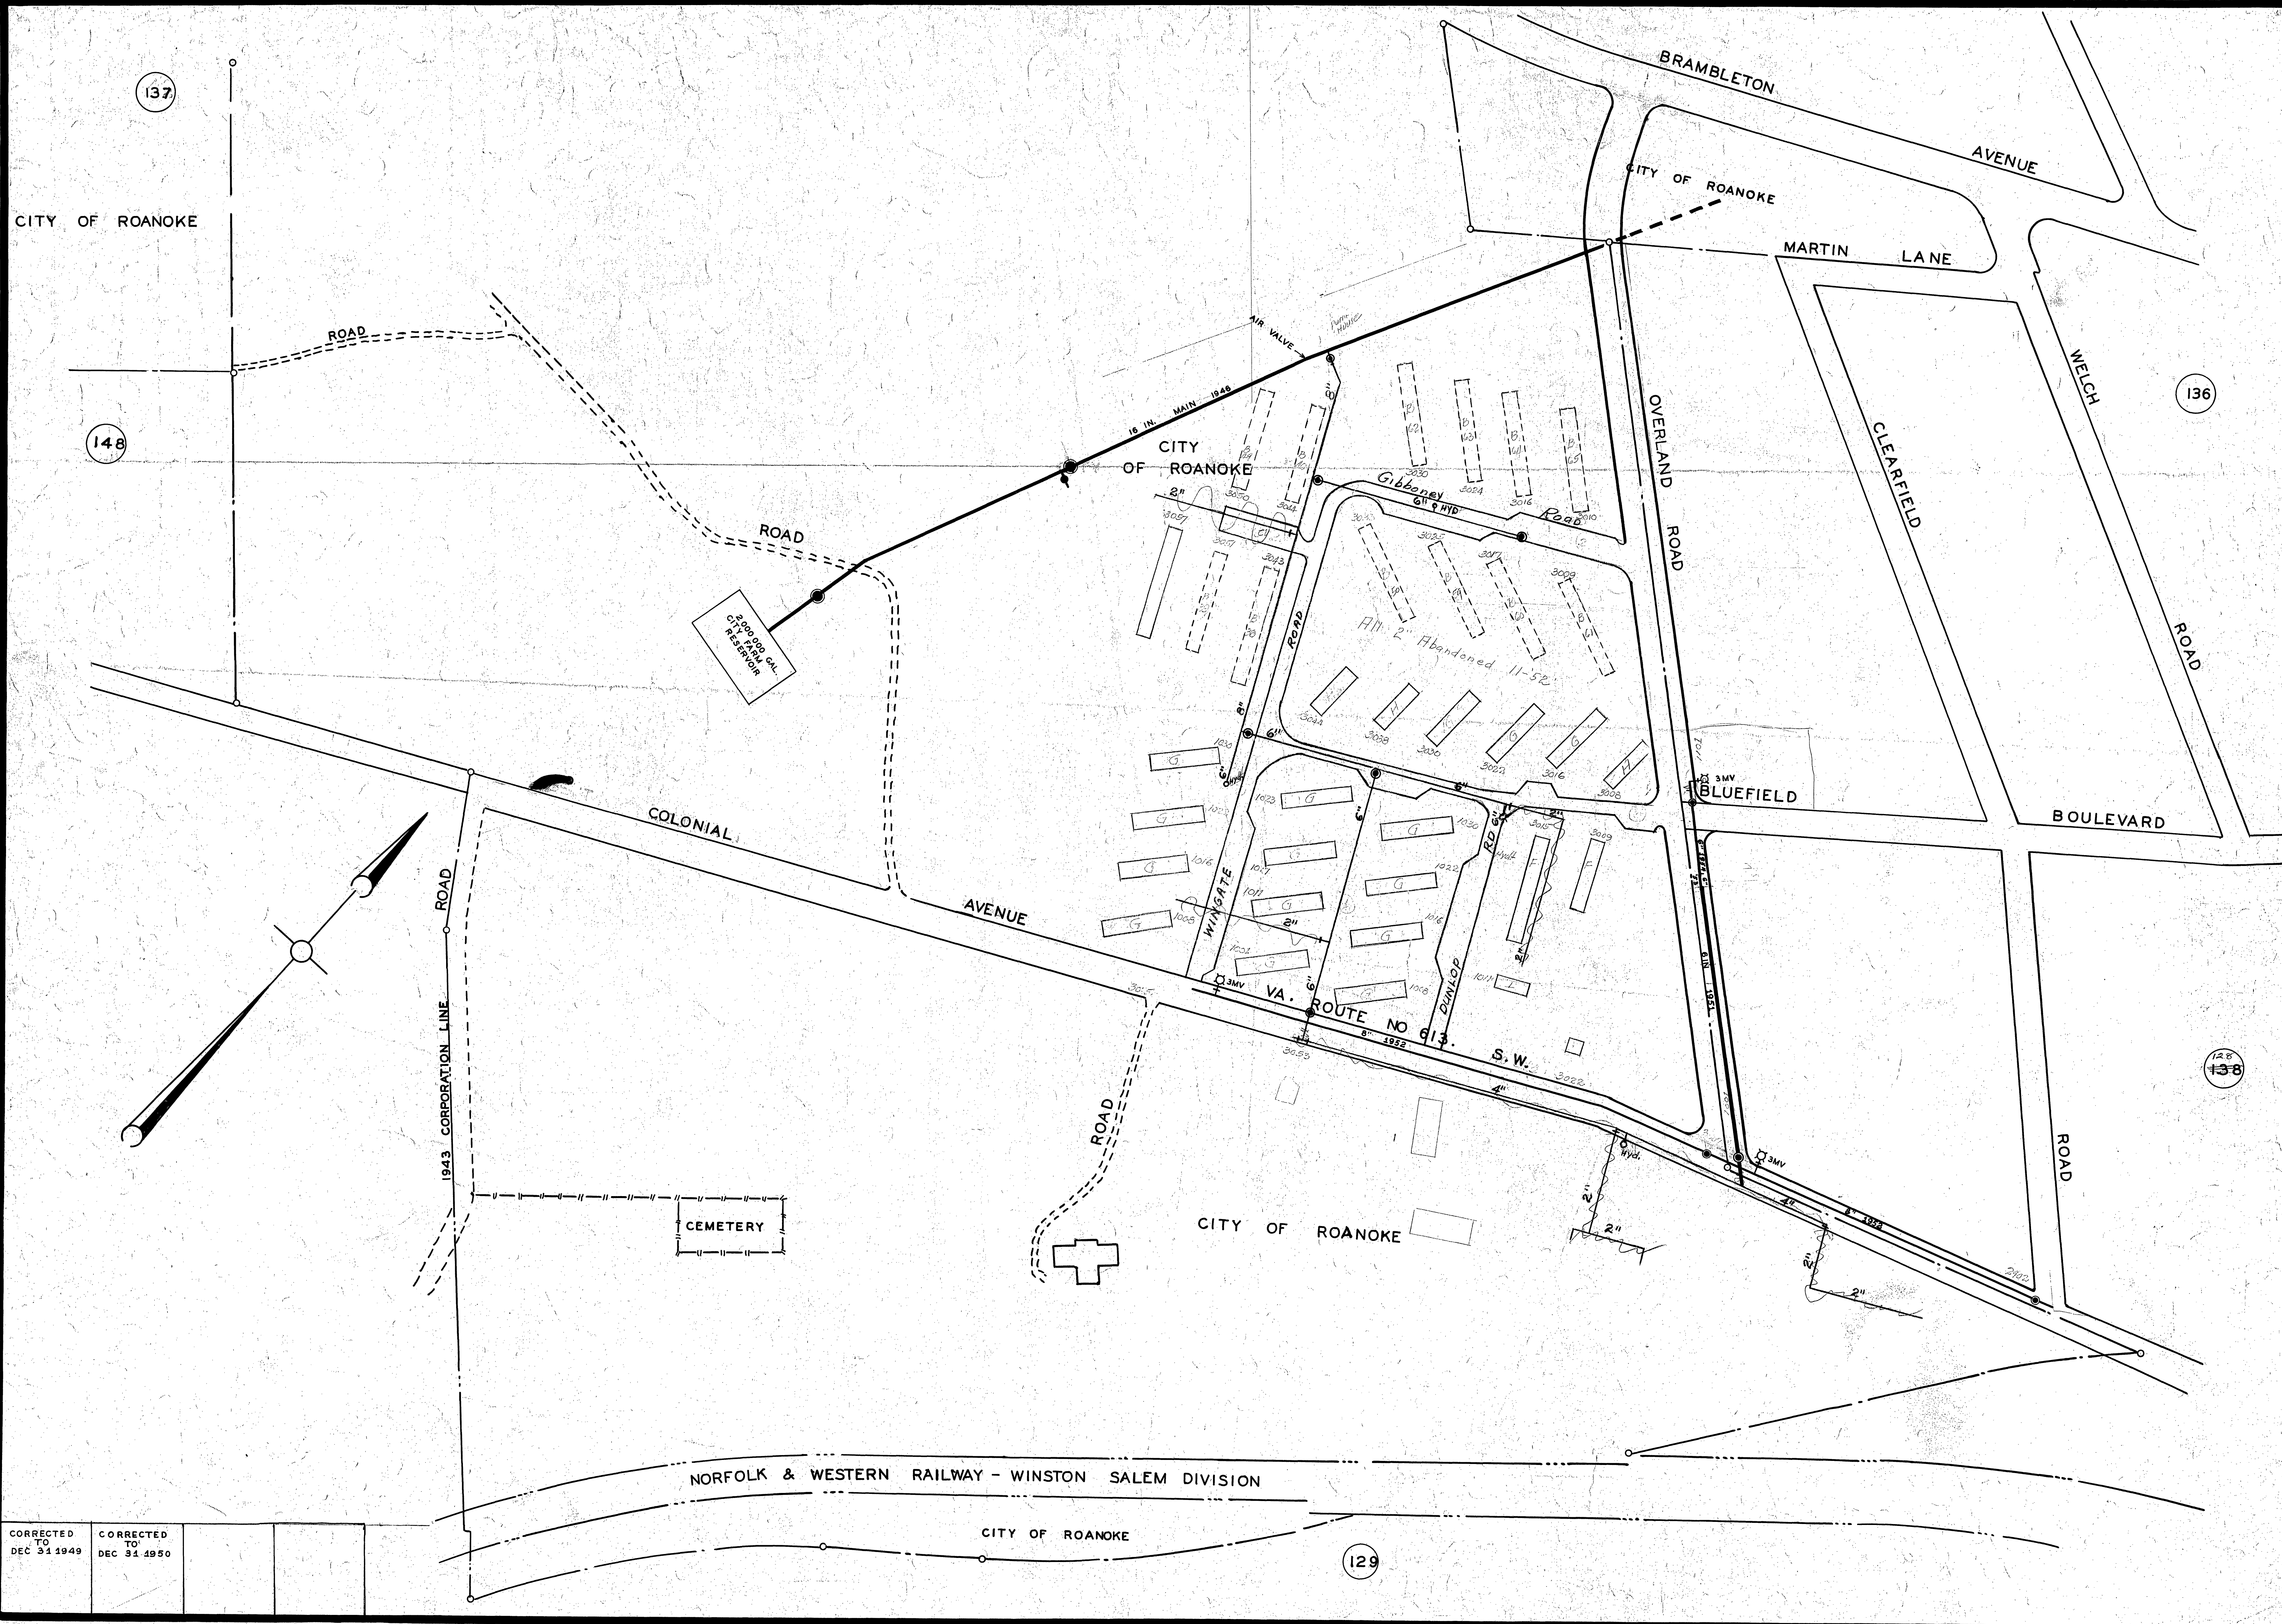

CORRECTED TO DEC 31 1949	CORRECTED TO DEC 31 1950		
--------------------------------	--------------------------------	--	--