

City of Roanoke
Planning, Building, & Development
COMPREHENSIVE DEVELOPMENT PLAN
APPROVED
by Aaron Cypher 09/08/2021

NEW CONSTRUCTION FOR

**GRTC
TRANSIT STATION**

CITY OF ROANOKE

Spectrum Design Project No.: 19106



PROJ. MGR.: **JM** CHECKED BY: **MAR** DRAWN BY: **CDL**
SHEET ISSUE DATE: **07.30.2021**
PROJECT PHASE: **CONSTRUCTION DOCUMENTS**
REVISION NUMBER DATE


KEY PLAN:

SHEET NAME:

SCORING PLAN

SHEET NUMBER:

C302A

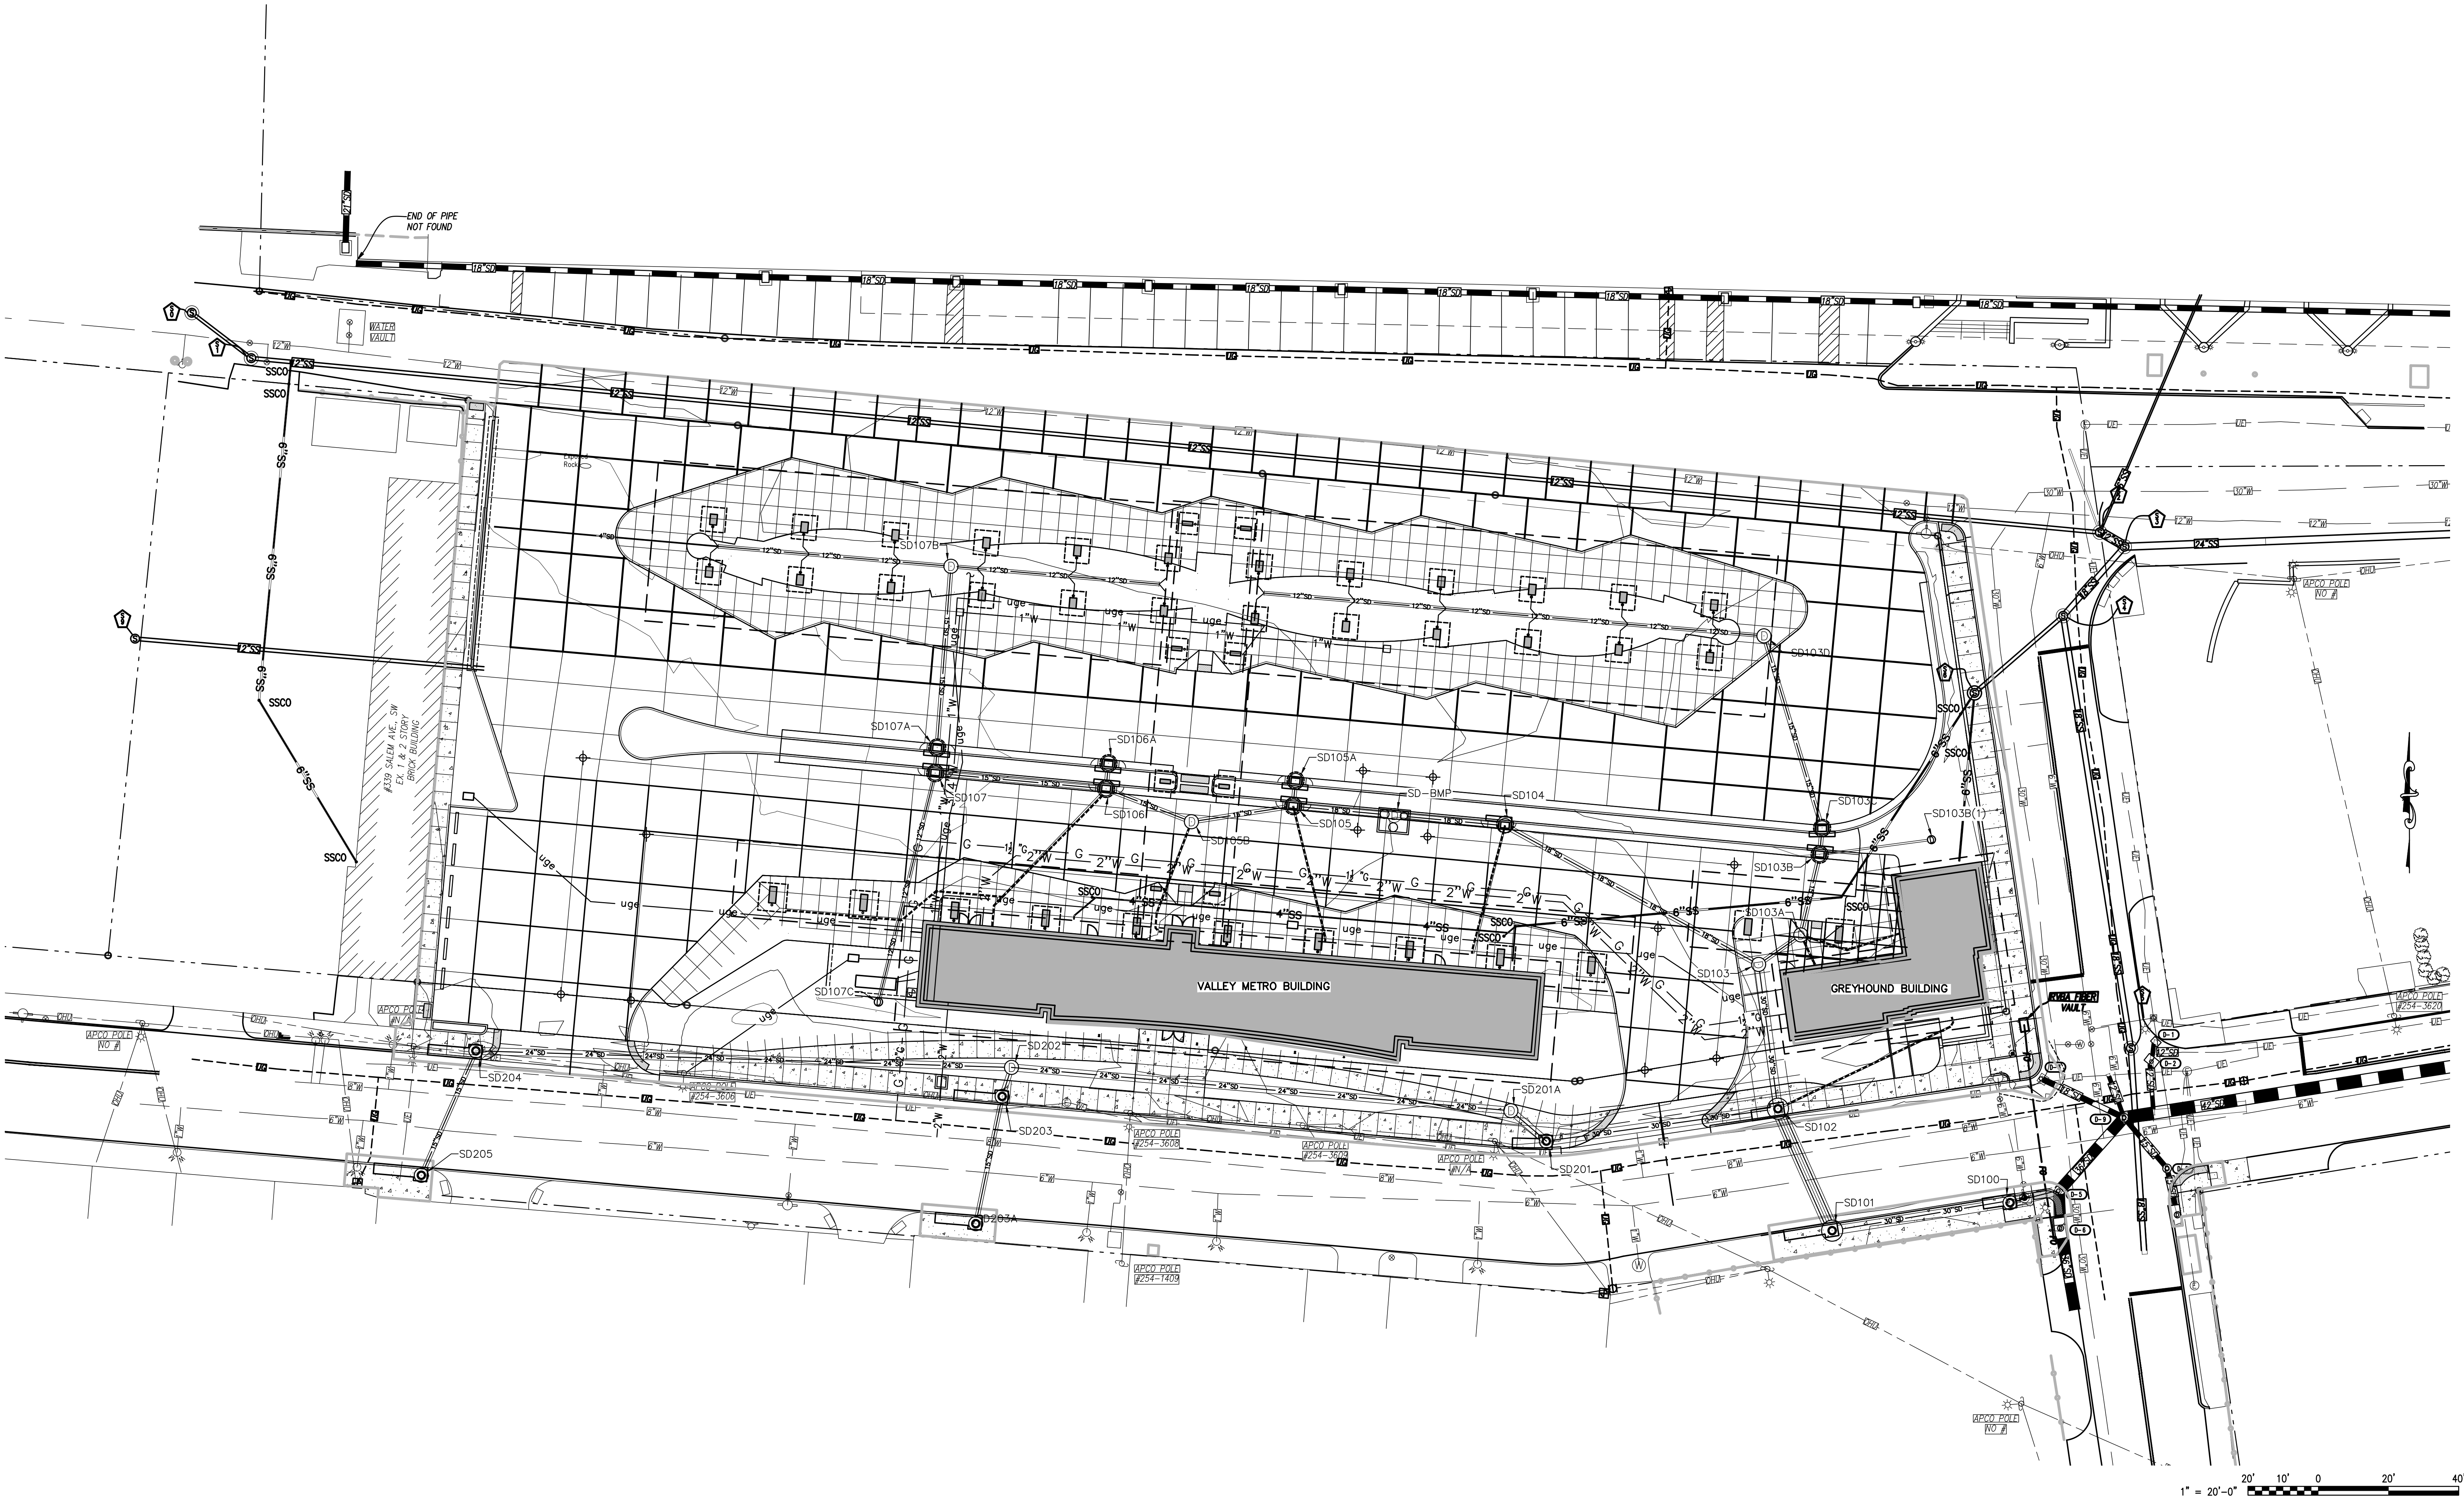

- NOTES:
1. ALL SCORING SHALL BE COORDINATED WITH PHASES OF CONSTRUCTION
 2. VERIFY ALL SCORING DIMENSIONS WITH DIGITAL INFORMATION PROVIDED BY A/E.
 3. CONFIRM ALL SCORING IN THE FIELD WITH A/E.