





Alignment – Storm 1 PROFILE

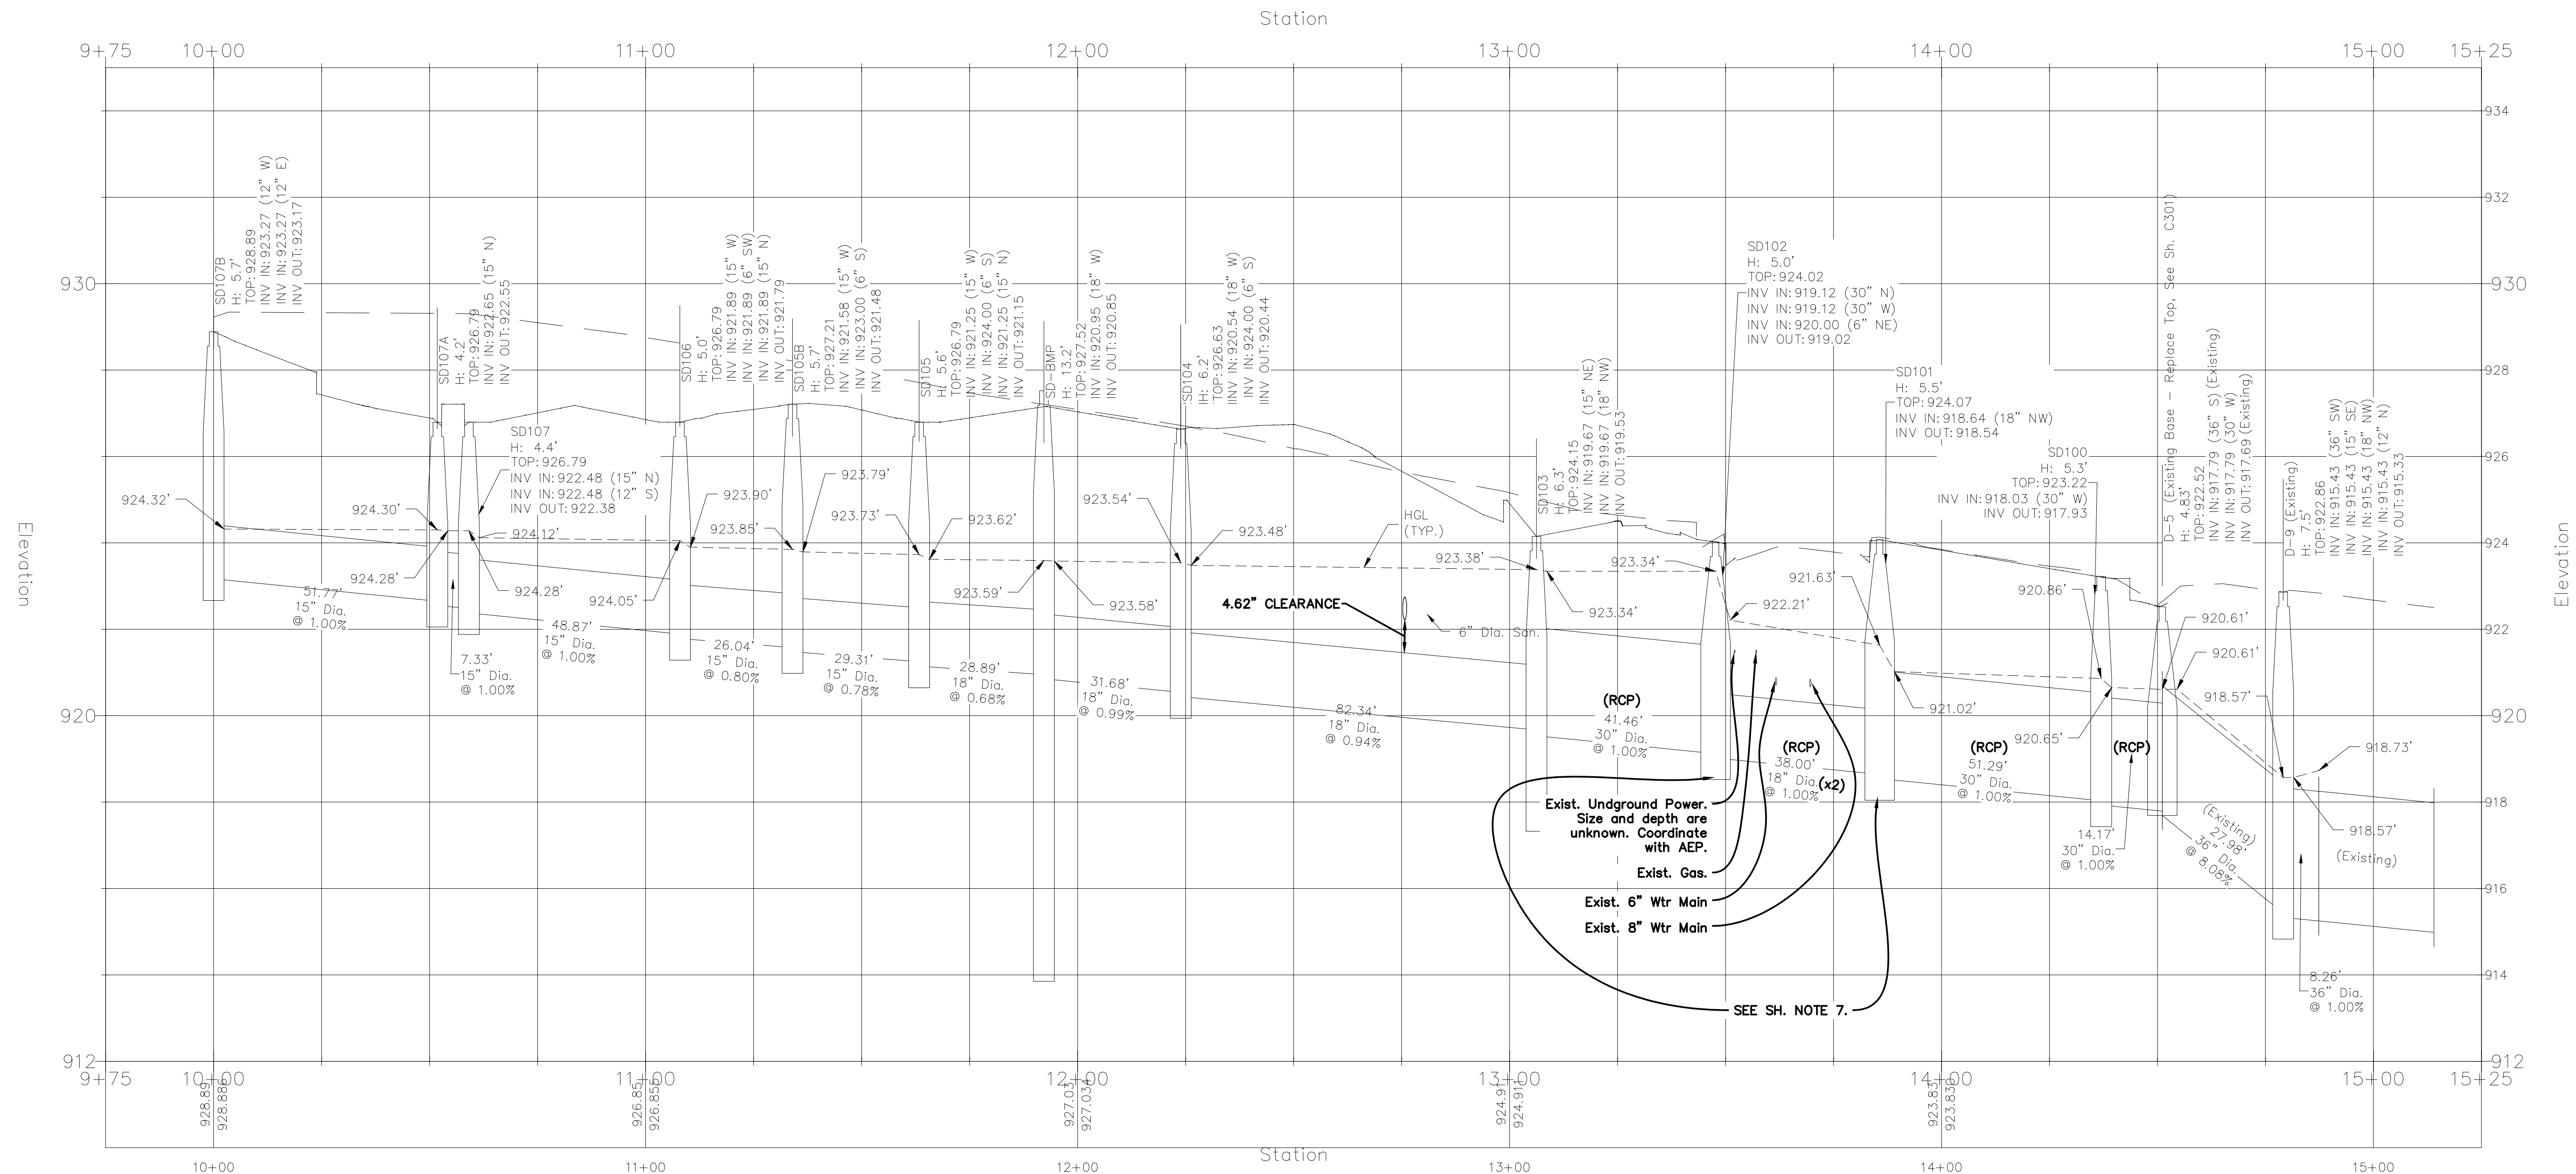

Alignment – Storm 2 PROFILE

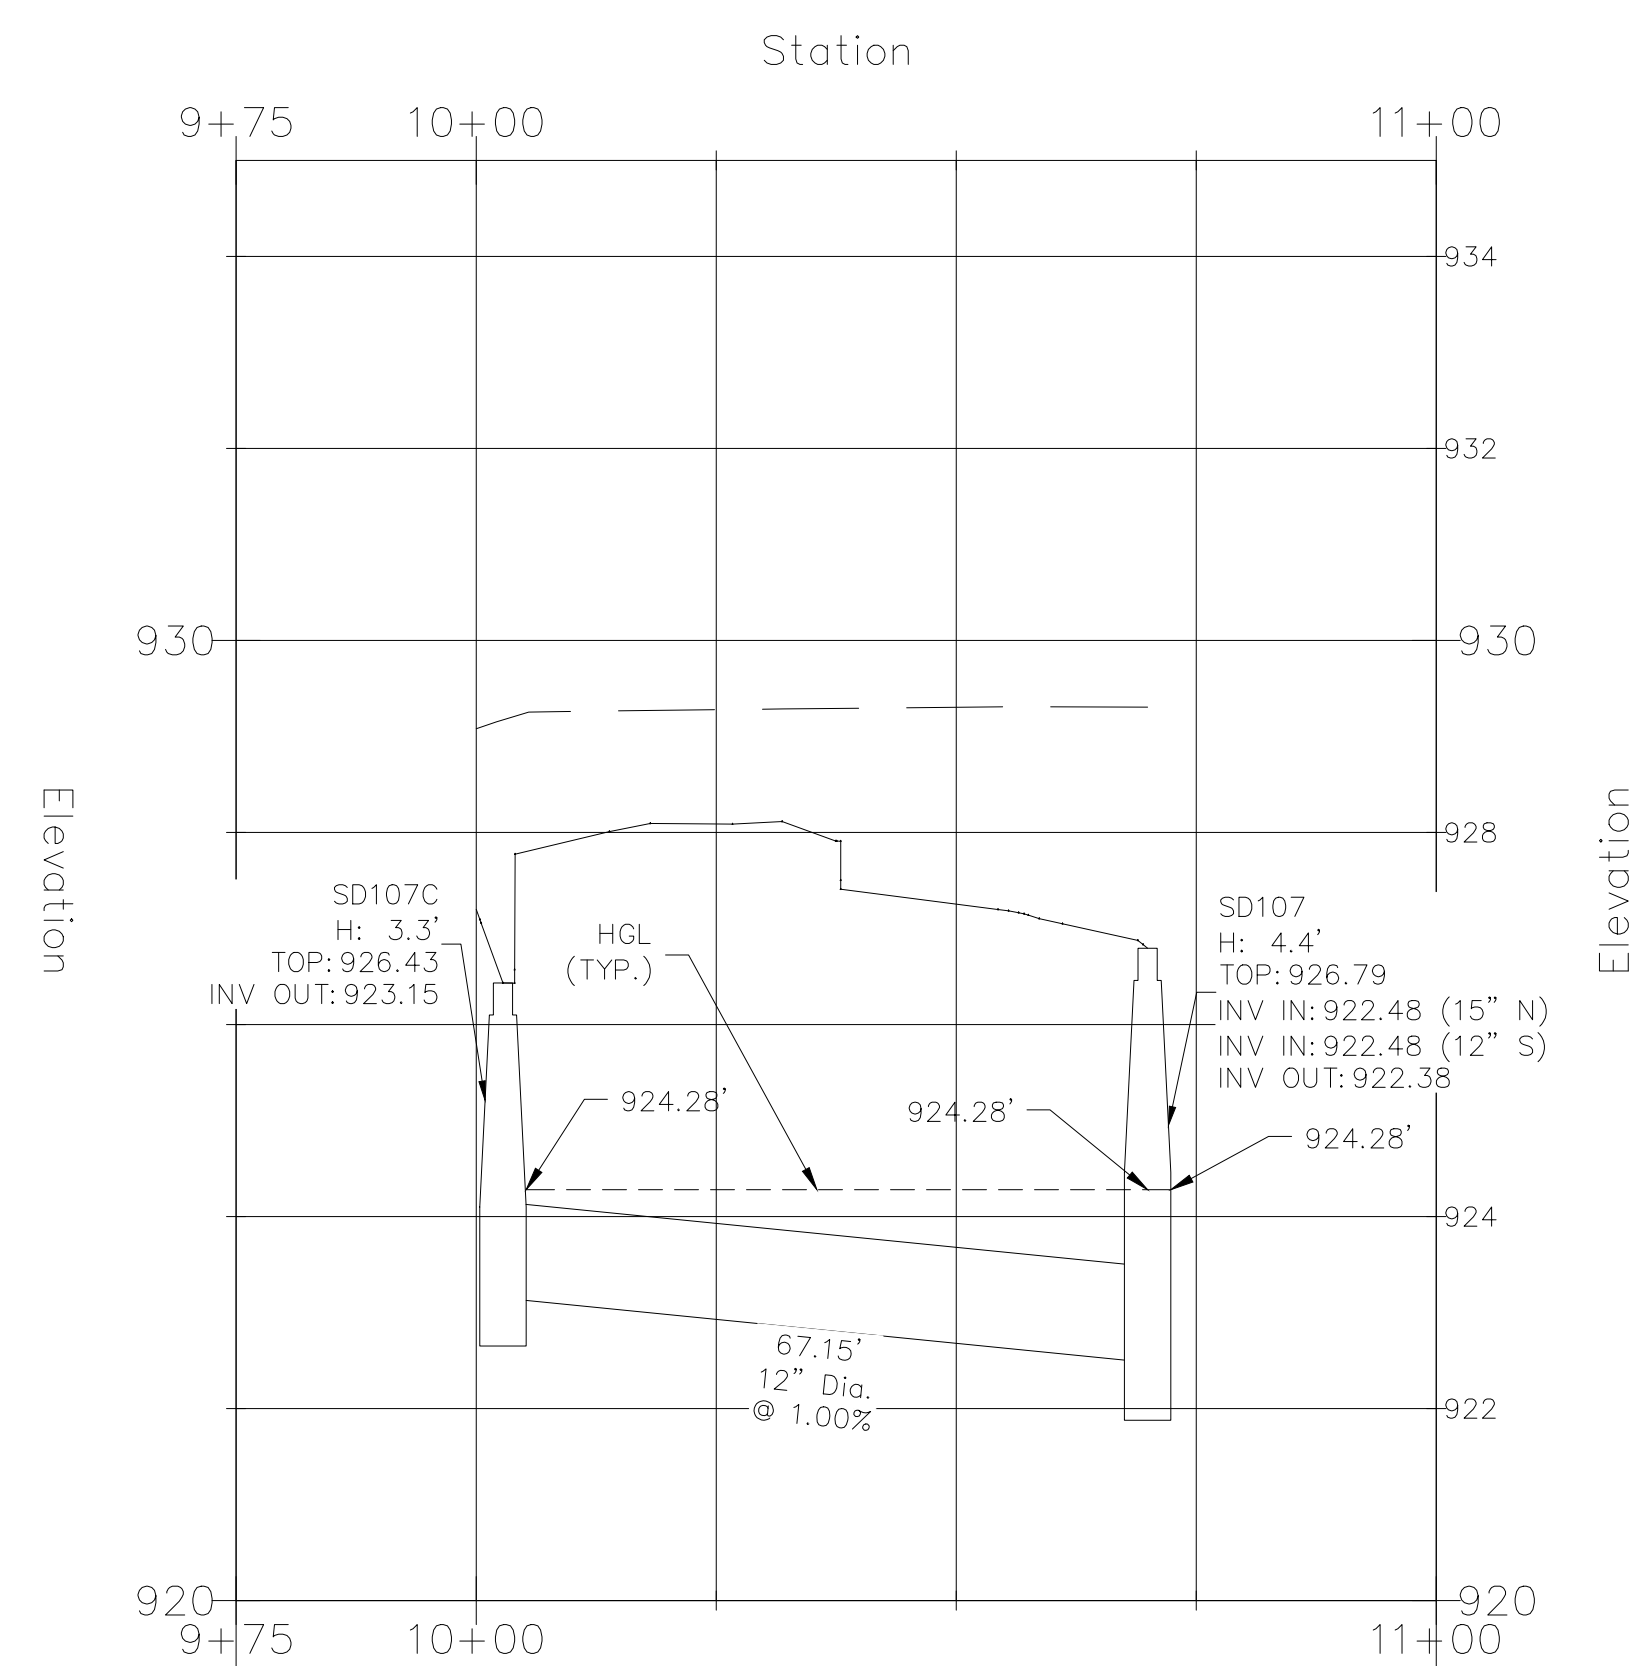

Alignment – Storm 3 PROFILE

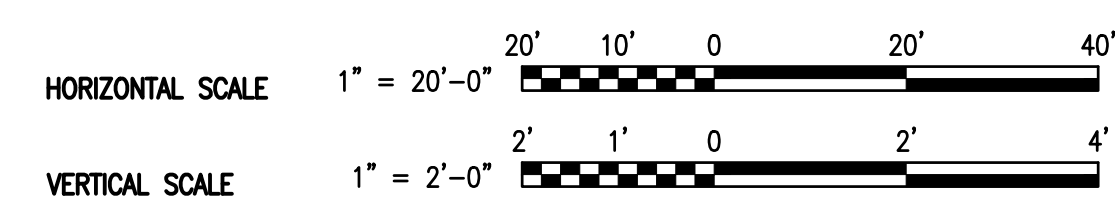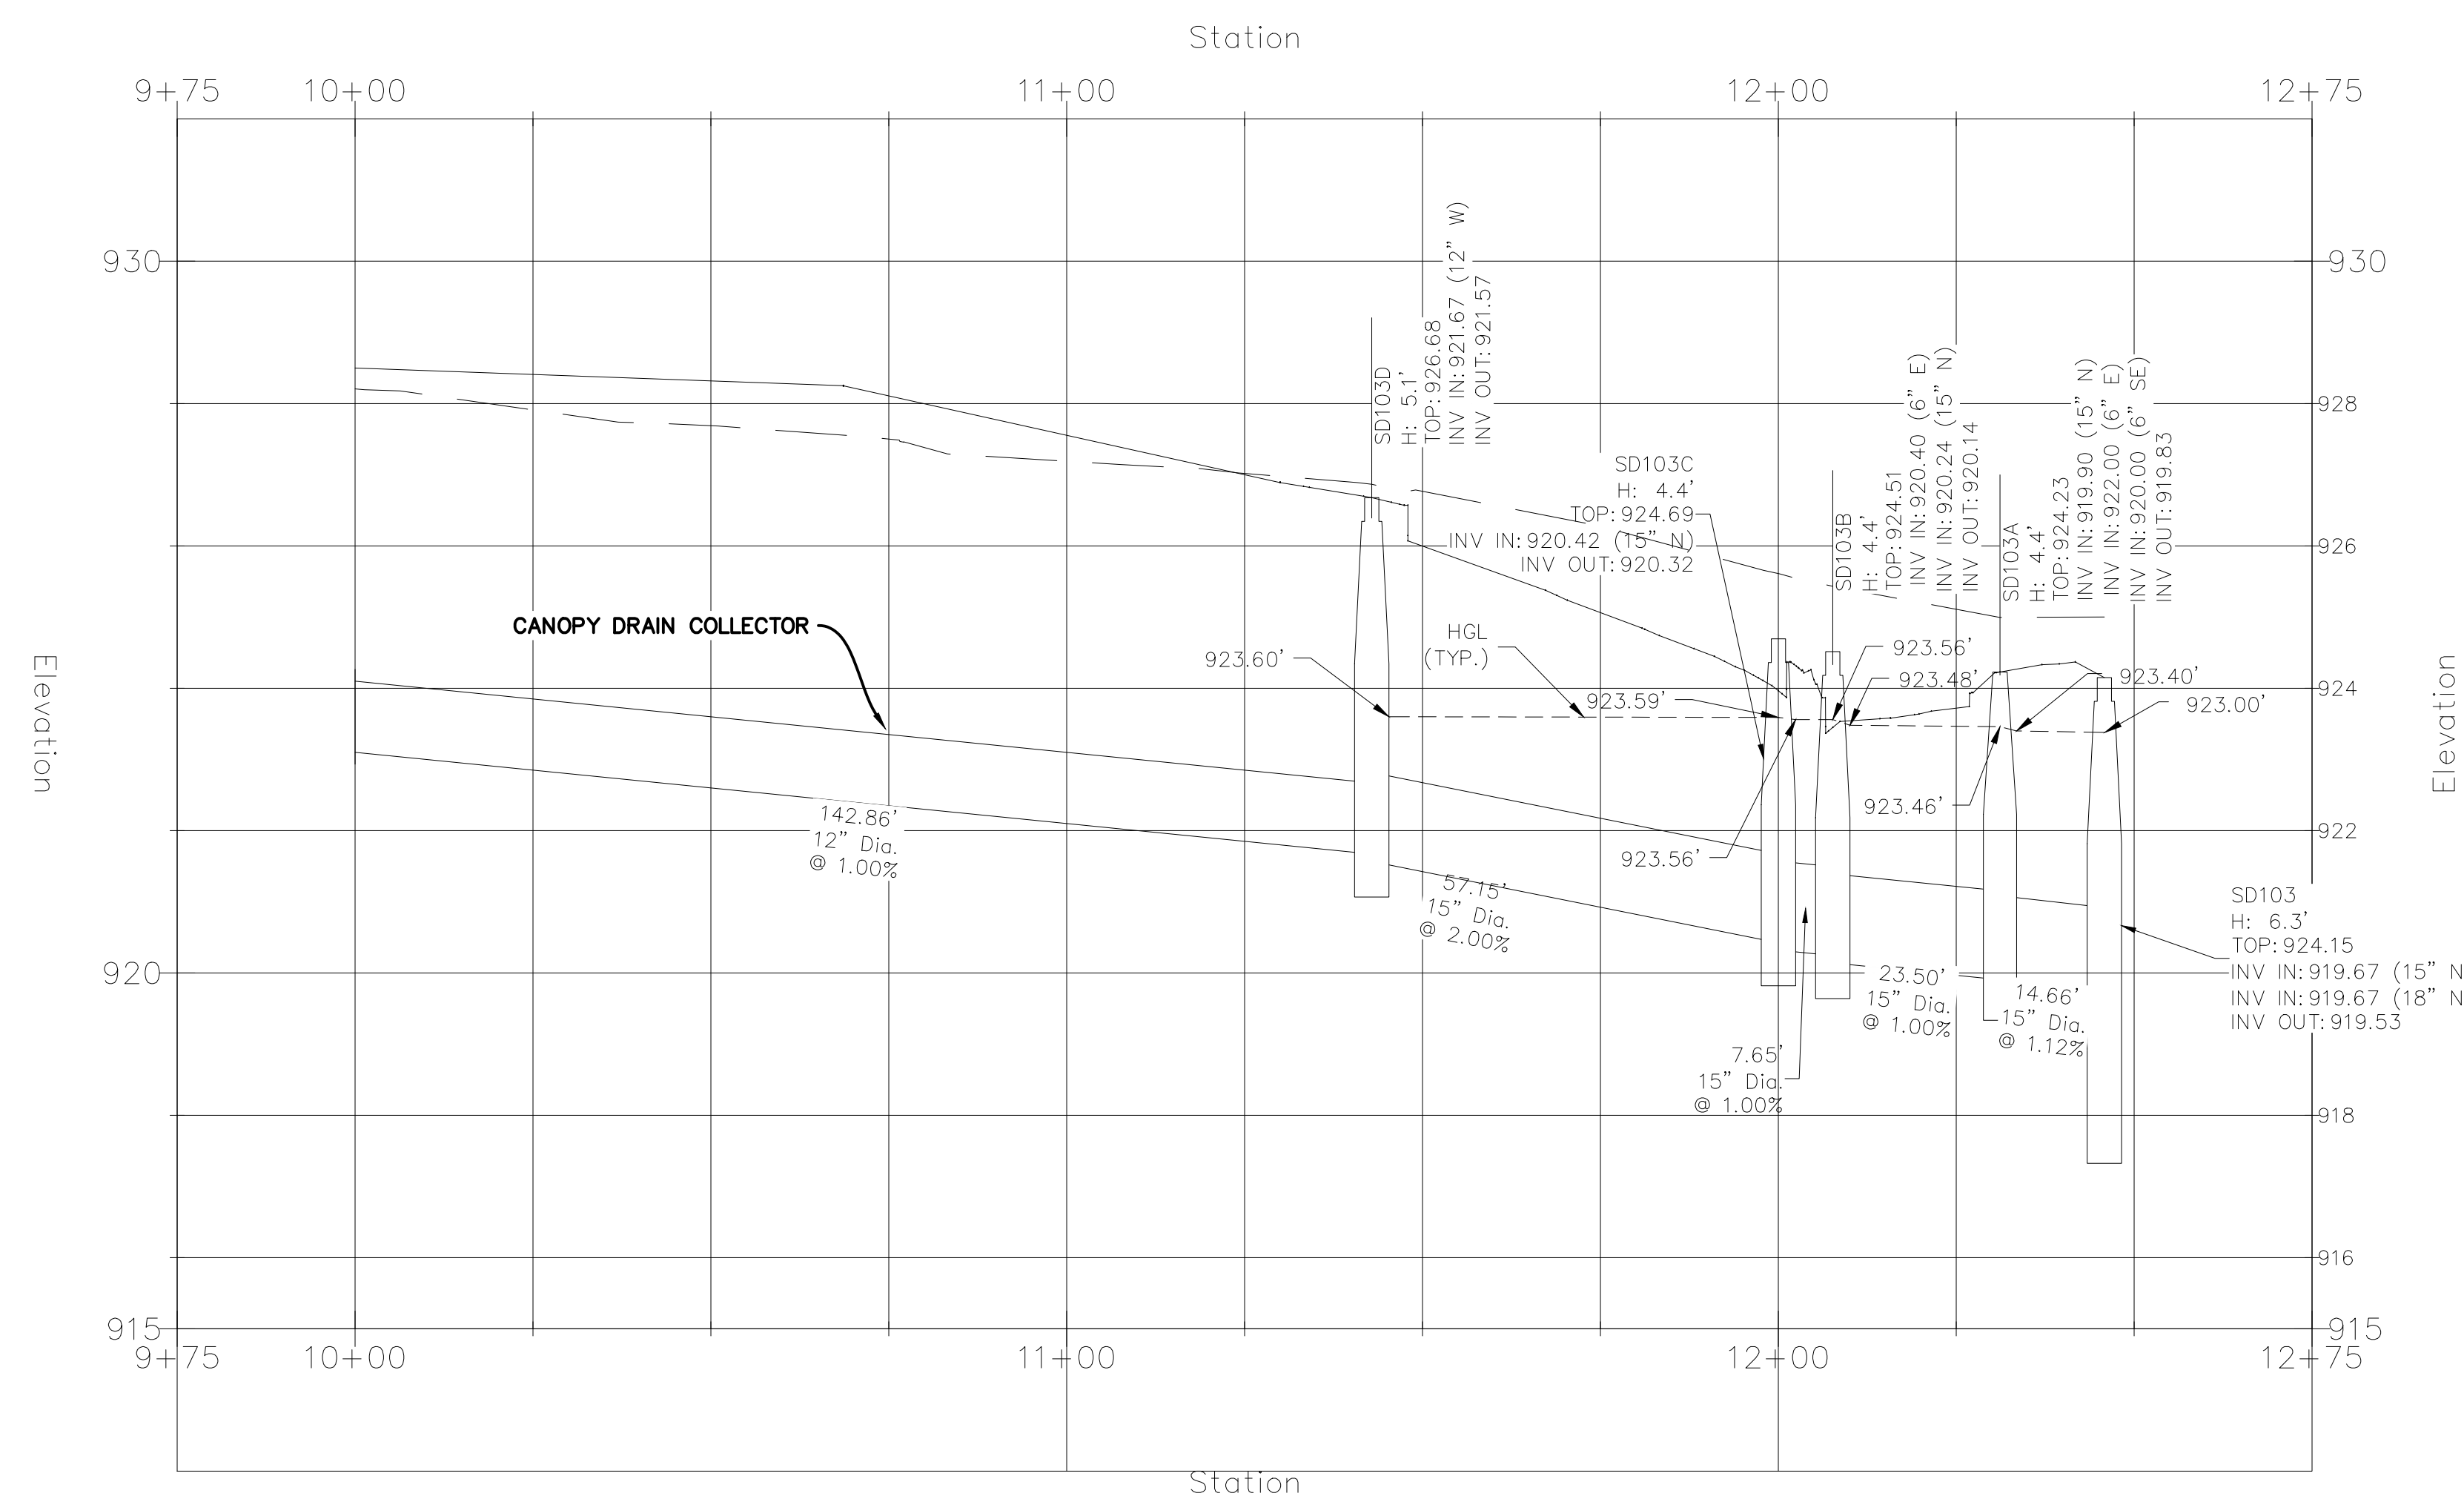

SPECTRUM DESIGN
architects | engineers

Plaza Suite 1
10 Church Avenue, SE
Roanoke, VA 24011
540.342.6001

SPECTRUMPC.COM

City of Roanoke Planning, Building, & Development
COMPREHENSIVE DEVELOPMENT PLAN
<u>APPROVED</u> by Aaron Cypher 09/08/2021

NEW CONSTRUCTION FOR

**GRTC
TRANSIT STATION**

CITY OF ROANOKE

Spectrum Design Project No.:

19106



PROJ. MGR.: **JM** CHECKED BY: **MAR** DRAWN BY: **CDL**

SHEET ISSUE DATE:
07.30.2021

PROJECT PHASE:
CONSTRUCTION DOCUMENTS

REVISION	NUMBER	DATE
----------	--------	------

KEY PLAN:

SHEET NAME:

STORM PROFILES

SHEET NUMBER:

C303

J:\19106\2.1 Civil\dwg\19106 Cbas.dwg, Plotted By: cleslie, Plotted: Aug 26, 2021 - 10:58am