
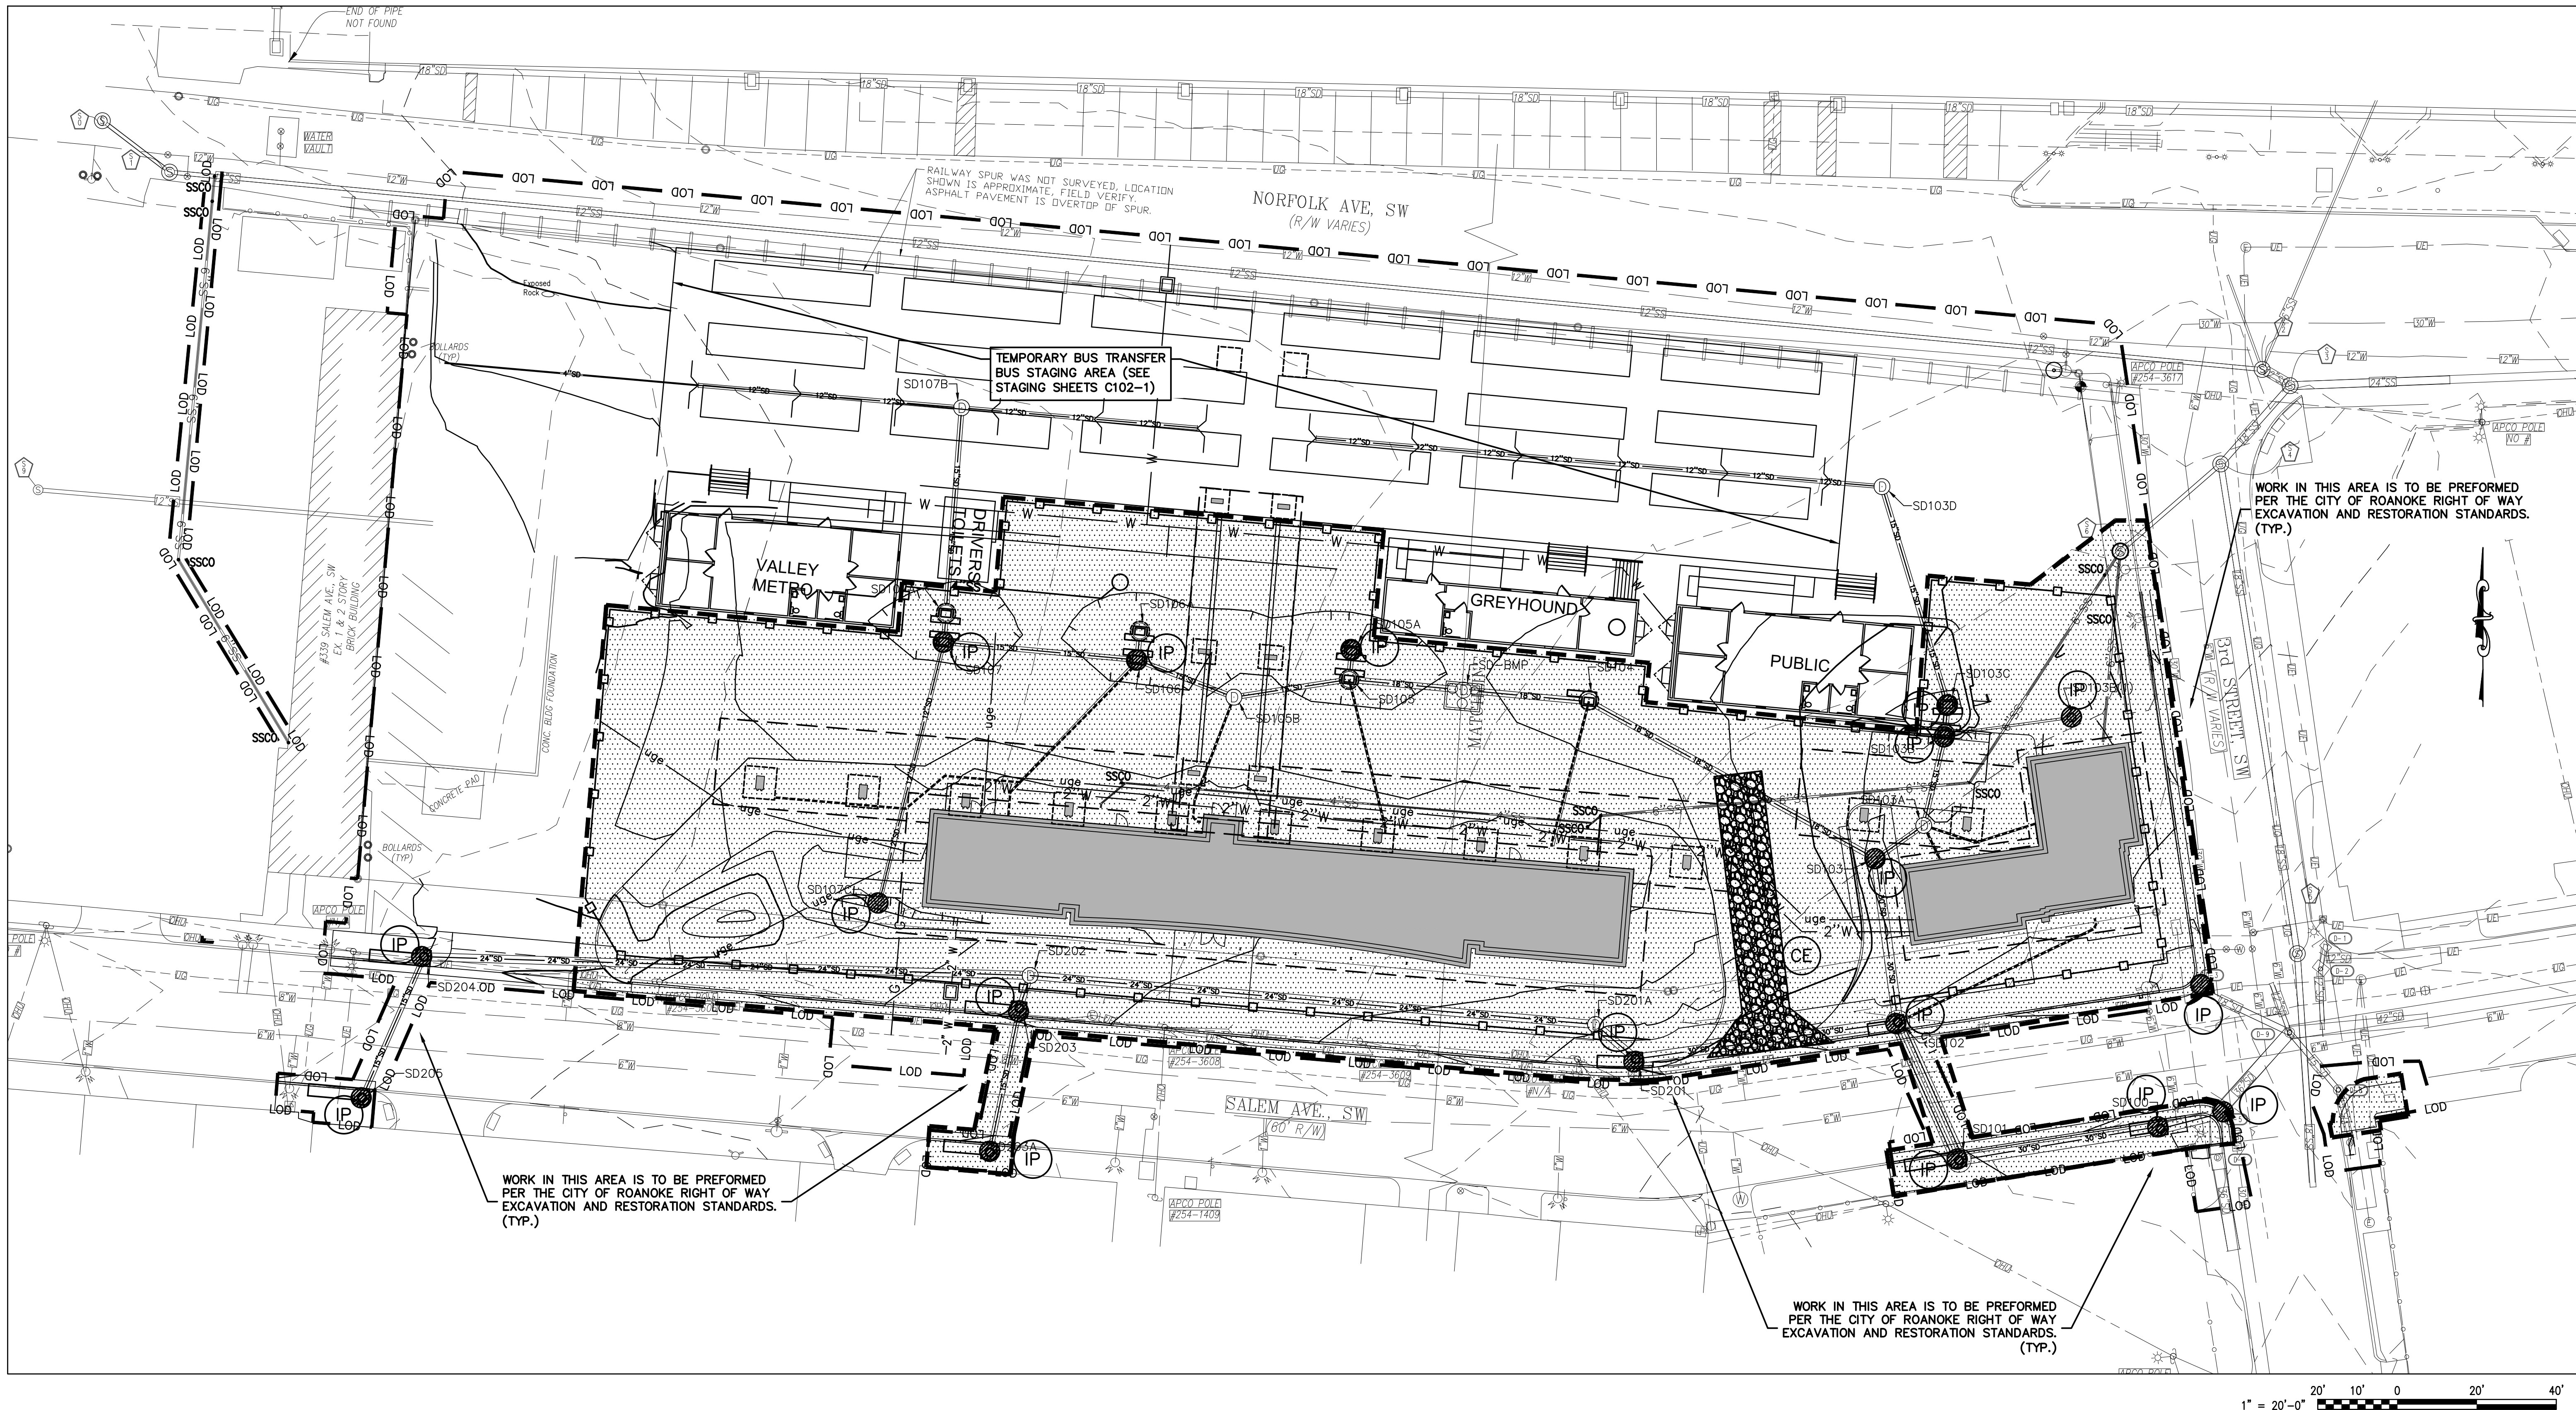


\\1910021_Civil\\dwg\\19106 ESC Plan.dwg, Plotted by: cleslie, Plotted: Aug 24, 2021 - 10:59am

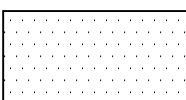

- STAGE 1 - SEQUENCE OF CONSTRUCTION
1. REMOVE STAGE 0 CONSTRUCTION ENTRANCE AND INSTALL STAGE 1 CONSTRUCTION ENTRANCE.
 2. REMOVE RIGHT-OF-WAY DIVERSION ALONG NORFOLK AVE.
 3. INSTALL INLET PROTECTION MEASURES AS NEW STRUCTURES ARE COMPLETED.
 4. MAINTAIN PREVIOUS INLET PROTECTION MEASURES AND ALL NEW ESC MEASURES DURING THIS PHASE.
 5. CONFIRM APPROVAL WITH THE CITY ESC (INSPECTOR) PRIOR TO REMOVAL OF ANY ESC MEASURES.

ESC LEGEND	
PROPOSED	DESCRIPTION
	CONSTRUCTION ENTRANCE VA ESC HANDBOOK No. 3.02
	STORM DRAIN INLET PROTECTION VA ESC HANDBOOK No. 3.07
	STAGE AREA
	LIMITS OF DISTURBANCE

SEE VIRGINIA EROSION & SEDIMENT CONTROL HANDBOOK

SPECTRUM DESIGN
architects | engineers

Plaza Suite 1
10 Church Avenue, SE
Roanoke, VA 24011
540.342.6001

SPECTRUMPC.COM

City of Roanoke
Planning, Building, & Development
COMPREHENSIVE DEVELOPMENT PLAN
APPROVED
by Aaron Cypher 09/08/2021

NEW CONSTRUCTION FOR

GRTC
TRANSIT STATION

CITY OF ROANOKE

Spectrum Design Project No.: 19106



PROJ. MGR.: JM CHECKED BY: MAR DRAWN BY: CDL

SHEET ISSUE DATE:
07.30.2021

PROJECT PHASE:
CONSTRUCTION DOCUMENTS

REVISION NUMBER DATE

KEY PLAN:

SHEET NAME:

E&SC PLAN
STAGE 1

SHEET NUMBER:

C401-1