
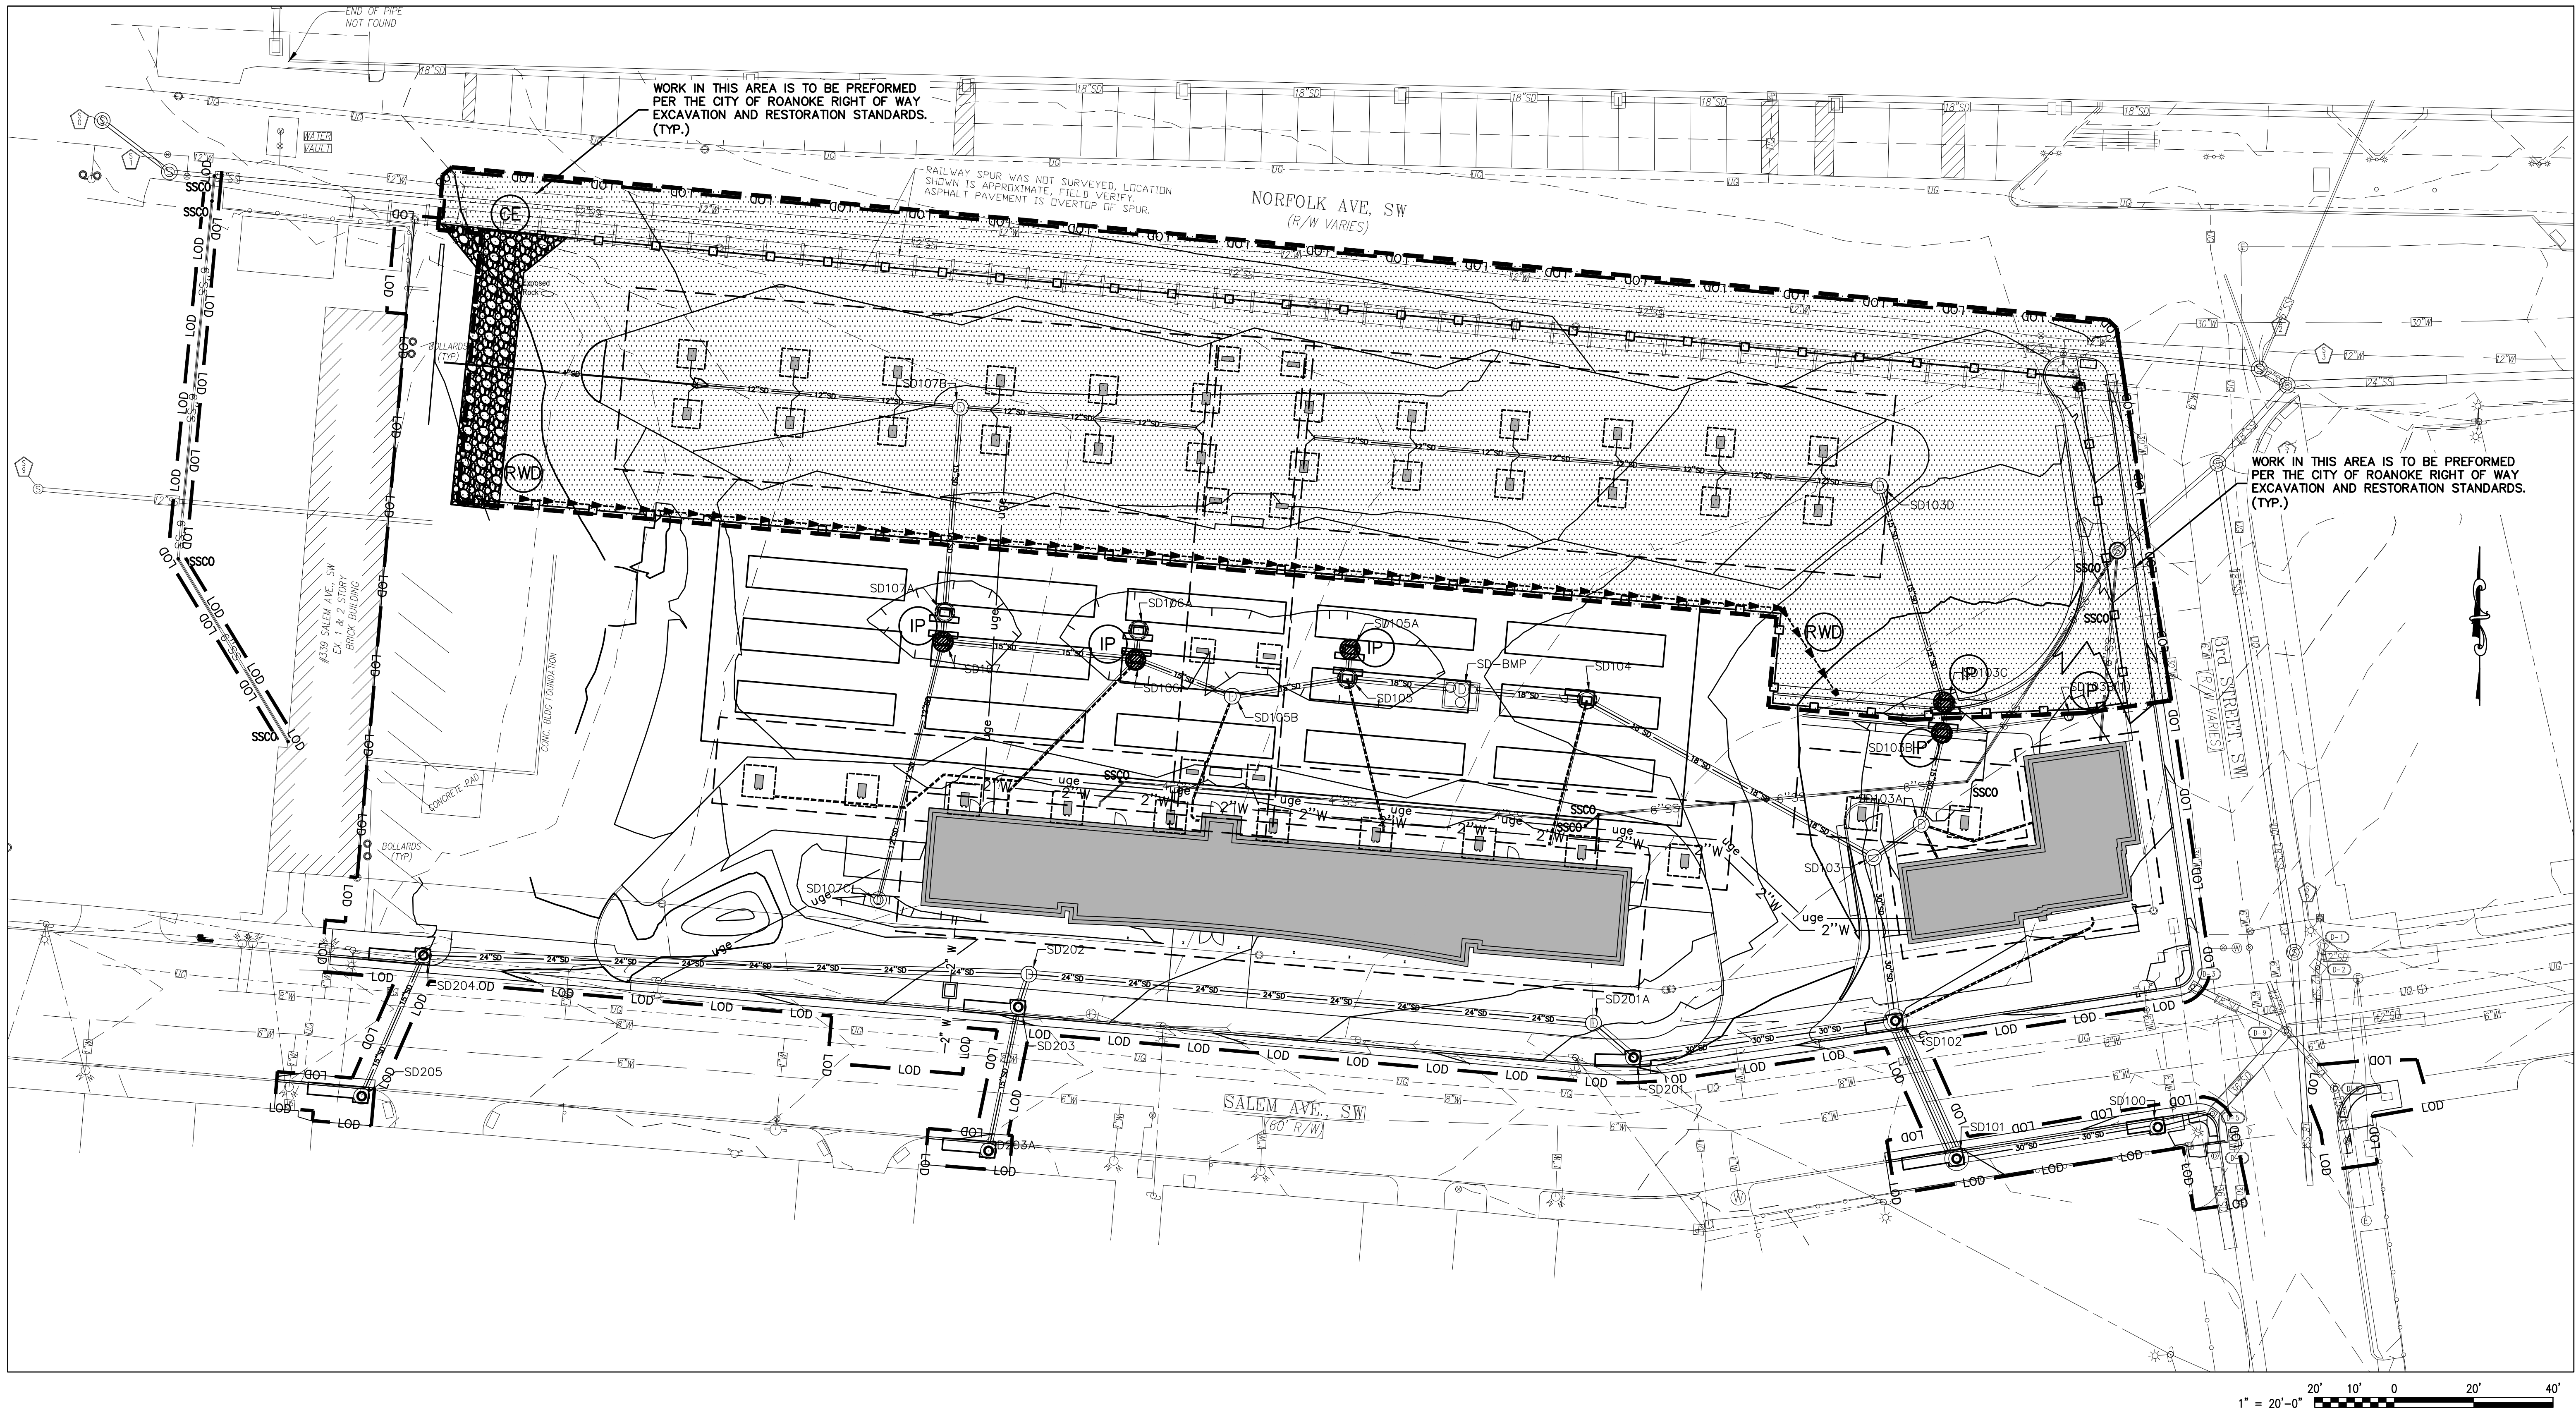


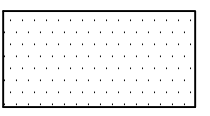

- STAGE 2 - SEQUENCE OF CONSTRUCTION**
1. REMOVE STAGE 1 CONSTRUCTION ENTRANCE AND INSTALL STAGE 2 CONSTRUCTION ENTRANCE.
 2. INSTALL RIGHT-OF-WAY DIVERSION AND FENCING ALONG MIDDLE OF SITE.
 3. REMOVE INLET PROTECTION MEASURES WITHIN SALEM AVE. AND 1ST STREET UPON COMPLETION OF ROADWAY SURFACES.
 4. MAINTAIN ALL REMAINING ESC MEASURES DURING THIS PHASE.
 5. CONFIRM APPROVAL WITH CITY ESC(INSPECTOR) PRIOR TO REMOVAL OF ANY ESC MEASURES.

ESC LEGEND	
PROPOSED	DESCRIPTION
	CONSTRUCTION ENTRANCE VA ESC HANDBOOK No. 3.02
	STORM DRAIN INLET PROTECTION VA ESC HANDBOOK No. 3.07
	TEMPORARY RIGHT-OF-WAY DIVERSION VA ESC HANDBOOK No. 3.11
	STAGE AREA
	LIMITS OF DISTURBANCE

SEE VIRGINIA EROSION & SEDIMENT CONTROL HANDBOOK

SPECTRUM DESIGN
architects | engineers

Plaza Suite 1
10 Church Avenue, SE
Roanoke, VA 24011
540.342.6001

SPECTRUMPC.COM

City of Roanoke
Planning, Building, & Development
COMPREHENSIVE DEVELOPMENT PLAN
APPROVED
by Aaron Cypher 09/08/2021

NEW CONSTRUCTION FOR

**GRTC
TRANSIT STATION**

CITY OF ROANOKE

Spectrum Design Project No.: 19106



PROJ. MGR.: CHECKED BY: DRAWN BY:
JM MAR CDL

SHEET ISSUE DATE:
07.30.2021

PROJECT PHASE:
CONSTRUCTION DOCUMENTS

REVISION NUMBER DATE

KEY PLAN:

SHEET NAME:

**E&SC PLAN
STAGE 2**

SHEET NUMBER:

C401-2