



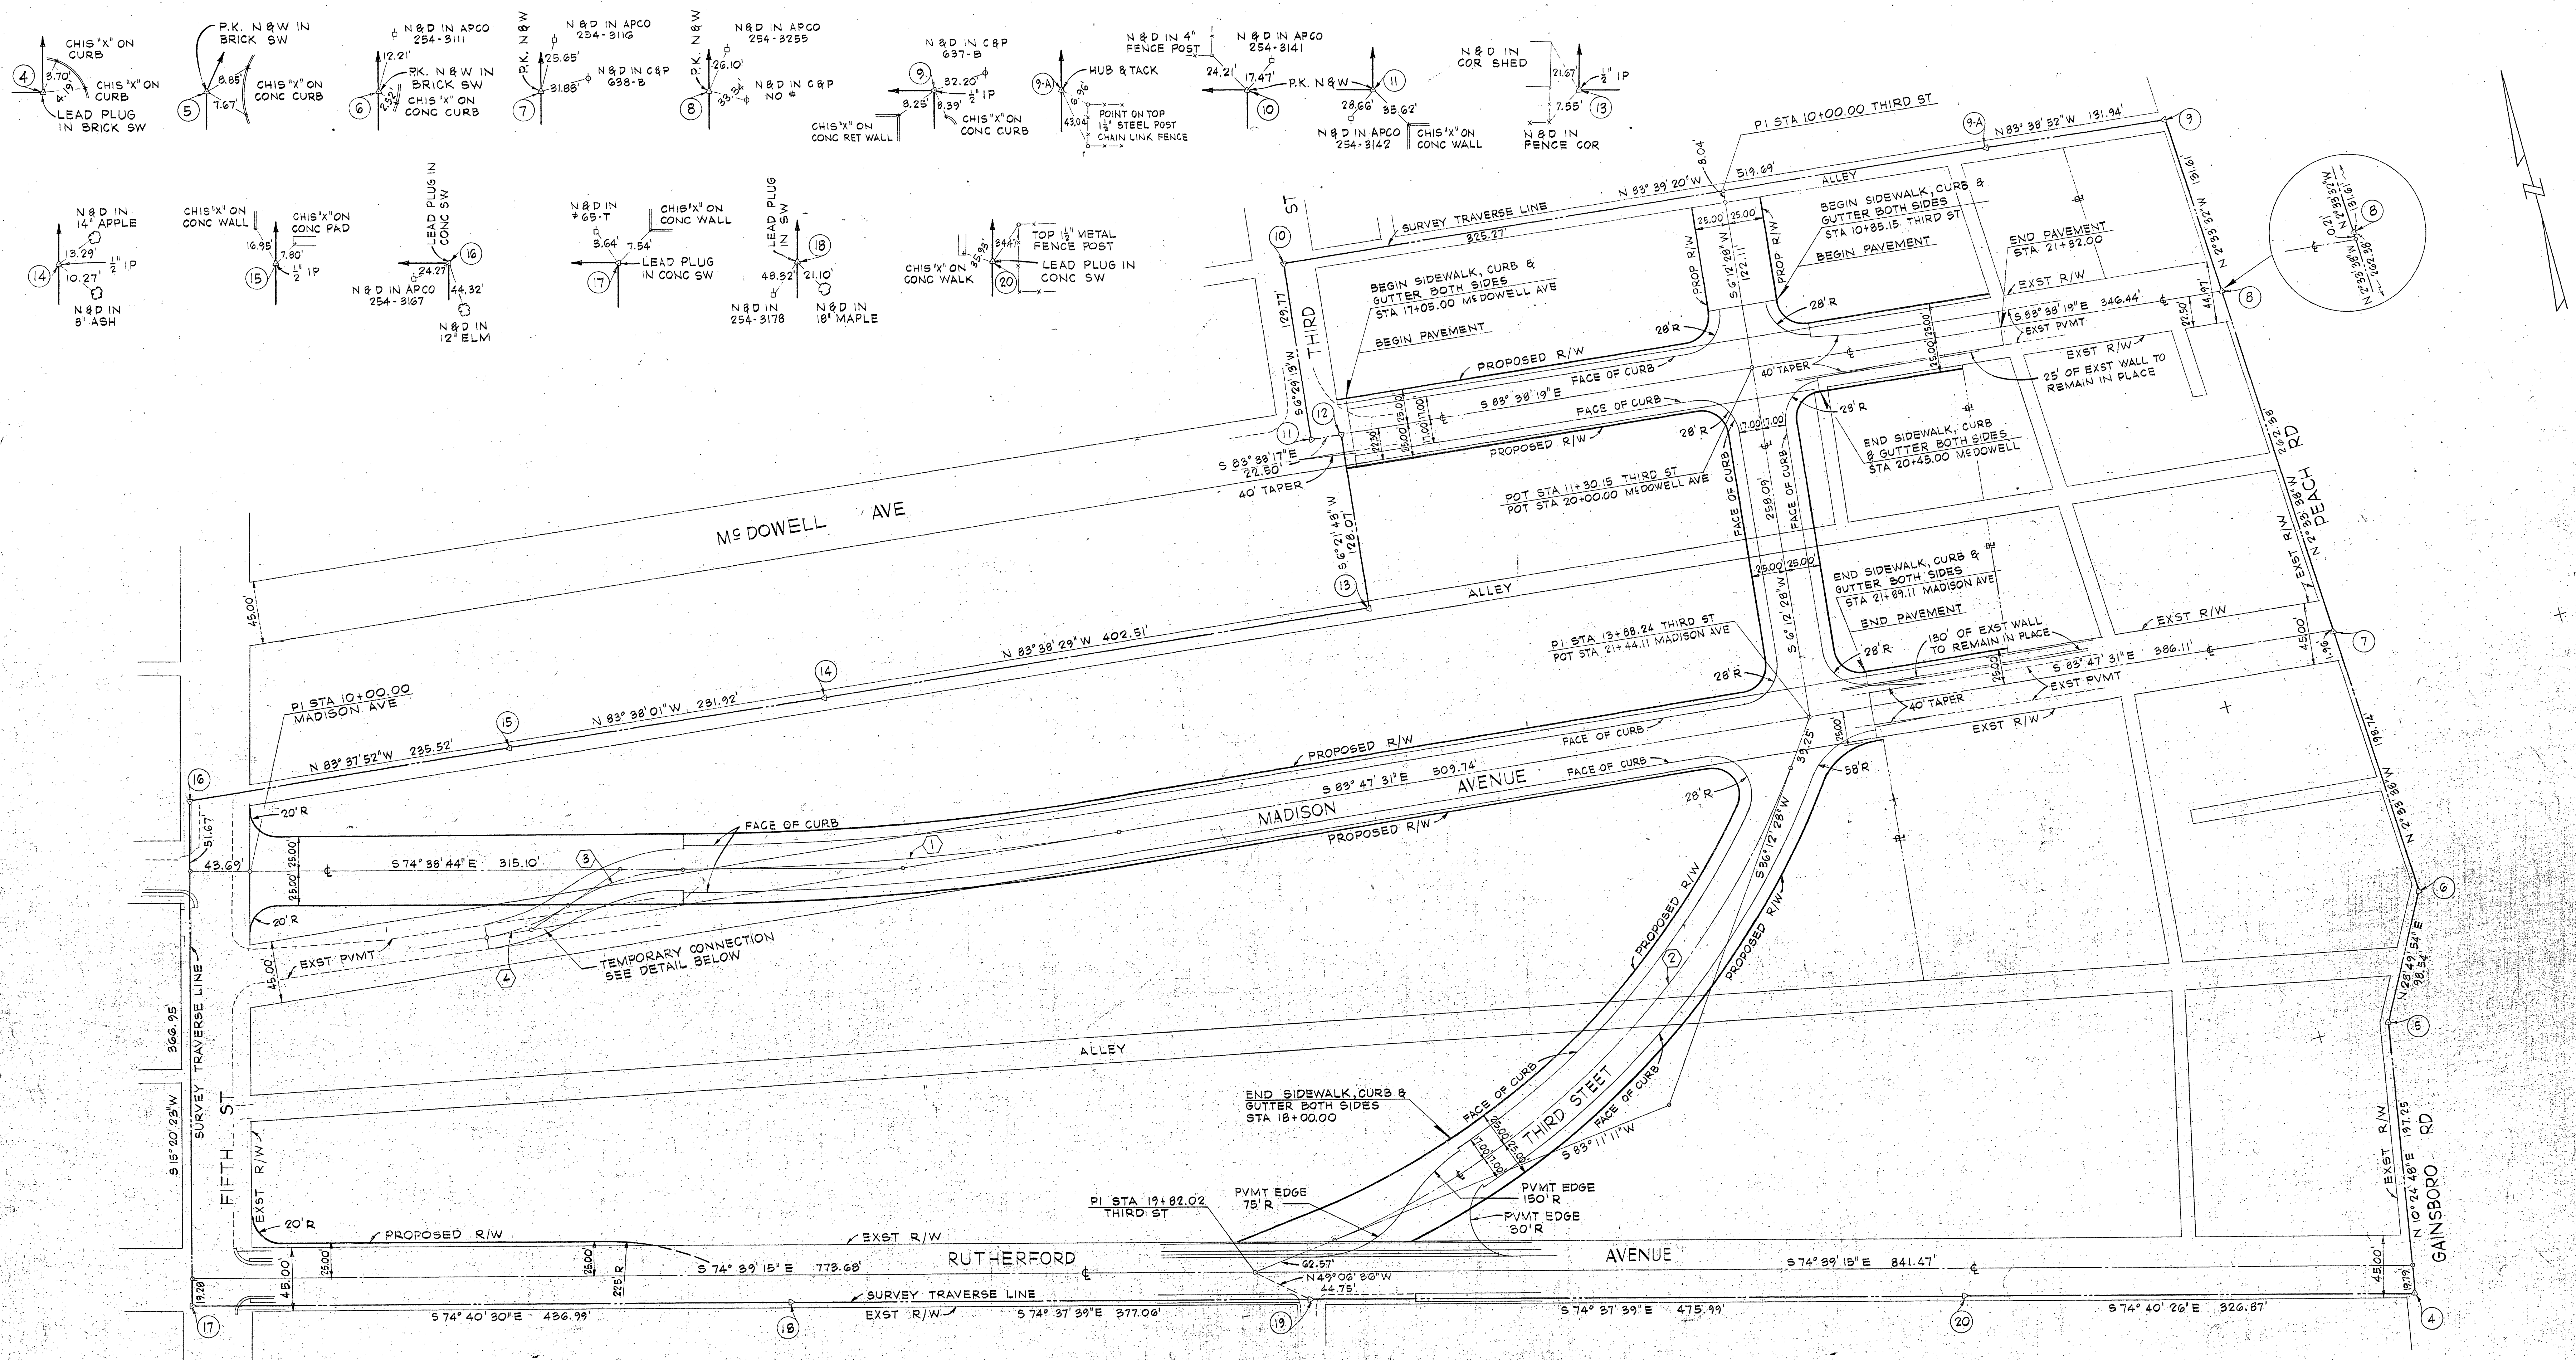

CURVE NO.	DELTA	RADIUS	TAN	ARC	CHORD BEARING	CHORD LENGTH
1	9°08'47"	2000.00'	153.97'	319.21'	S 79°13'07.5"E	318.93'
2	46°58'43"	600.00'	260.75'	491.96'	S 59°41'49.5"W	478.29'
3	35°47'44"	150.00'	45.37'	88.48'	N 88°27'24"E	87.20'
4	24°38'57"	150.00'	32.77'	64.53'	N 89°33'00.5"E	64.03'

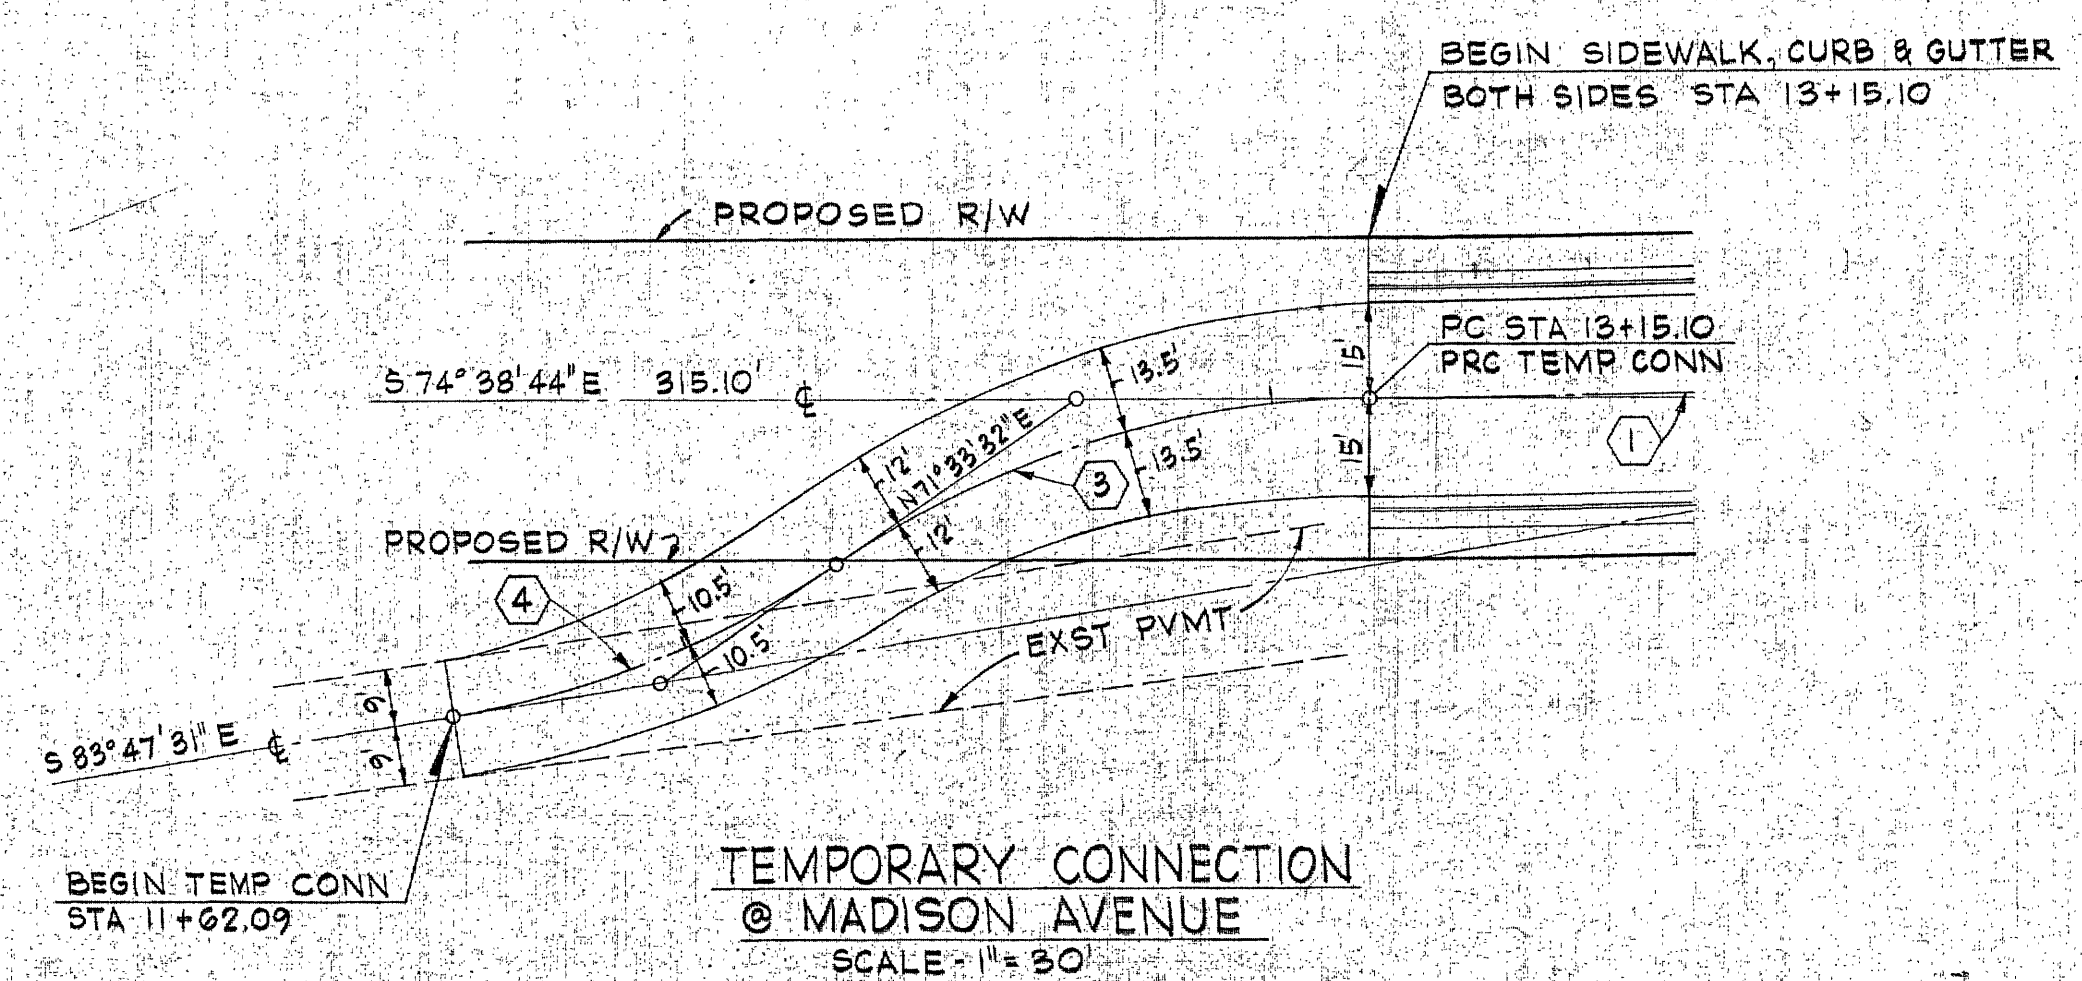

DIMENSIONAL LAYOUT
SCALE - 1"=50'

DESIGNED	JHW	DATE		DESCRIPTION	BY	APP.
DRAWN	JHW			GAINSBORO NEIGHBORHOOD DEVELOPMENT PROGRAM CITY OF ROANOKE REDEVELOPMENT AND HOUSING AUTHORITY		
CHECKED	RC					
APPROVED	WMZ					
SUBMITTED	SMZ			DIMENSIONAL LAYOUT		
HAYES, SEAY, MATTERN & MATTERN ARCHITECTS-ENGINEERS ROANOKE, VIRGINIA				SCALE AS NOTED DATE AUG 1973	COMM. NO. 3756A SHEET 3	