
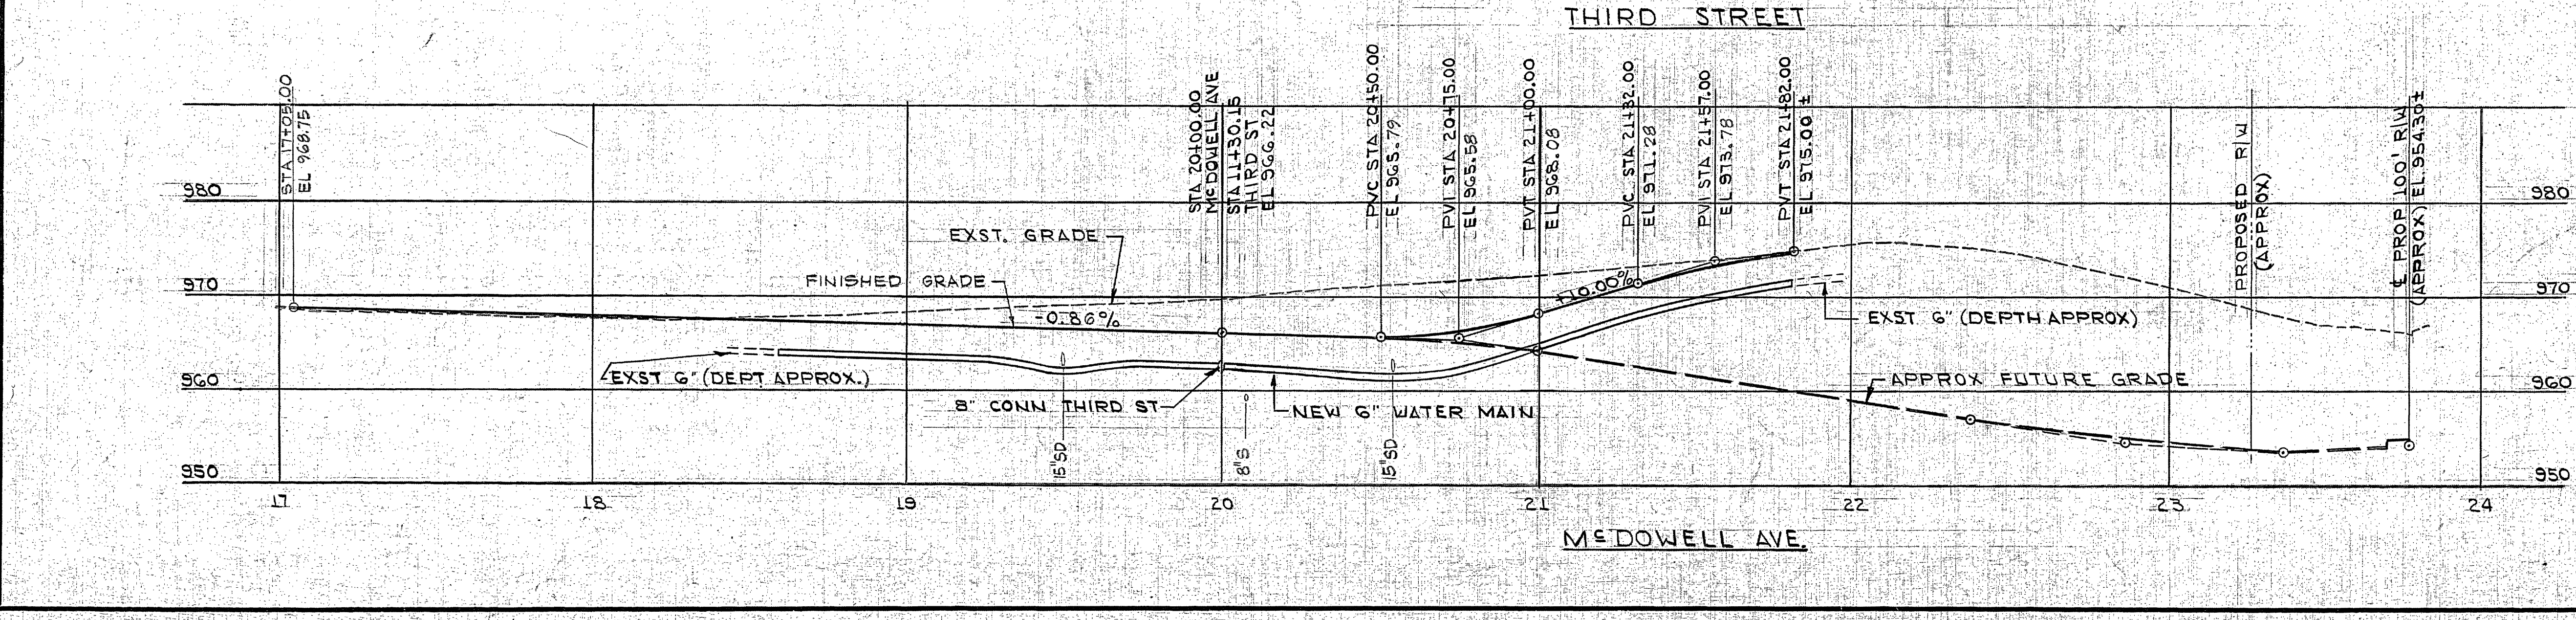
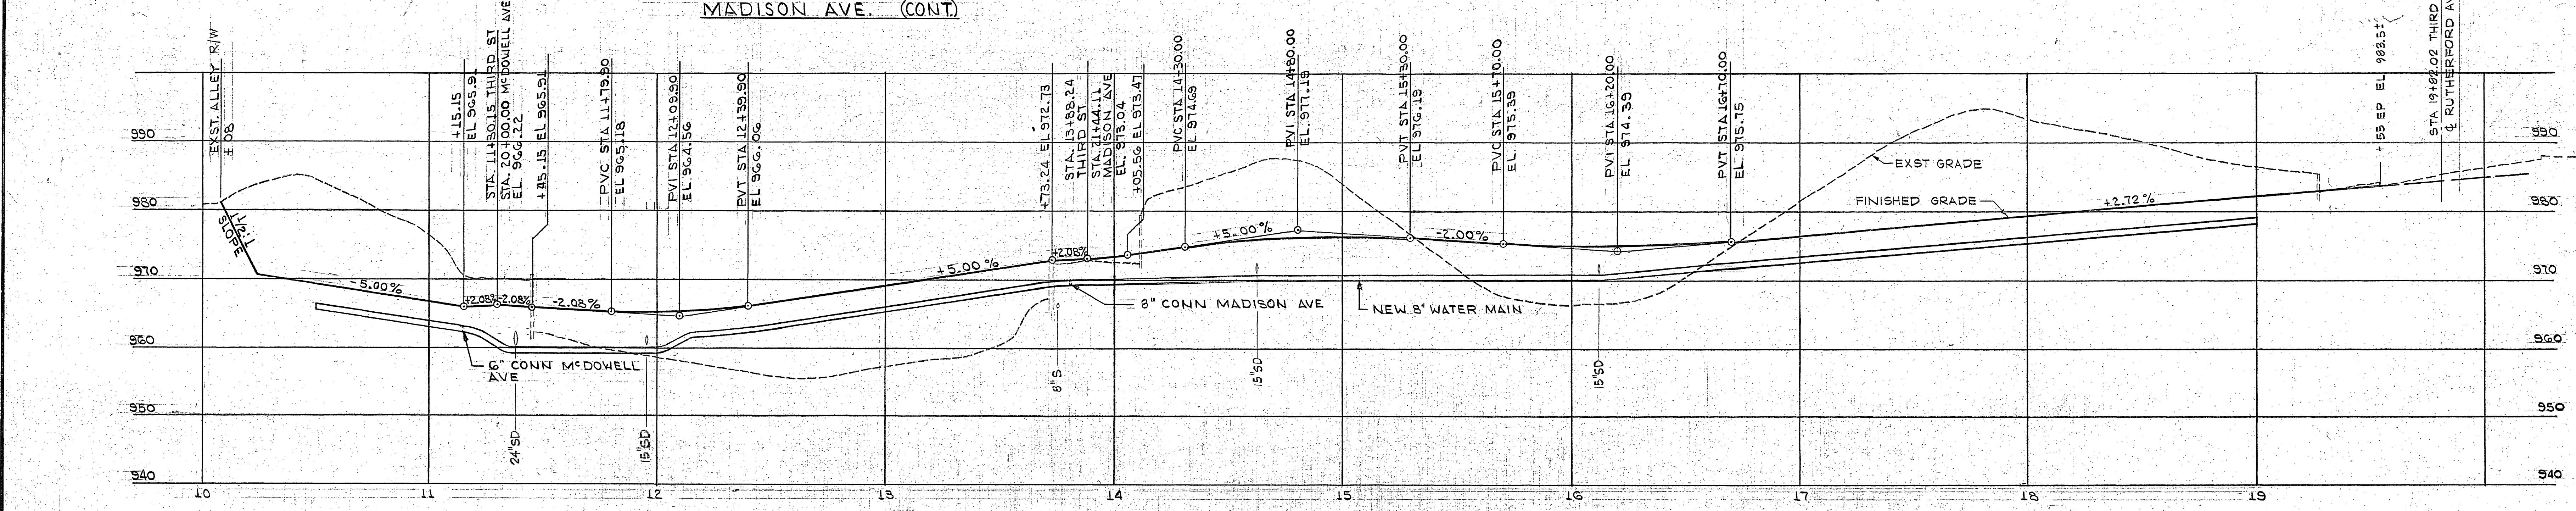
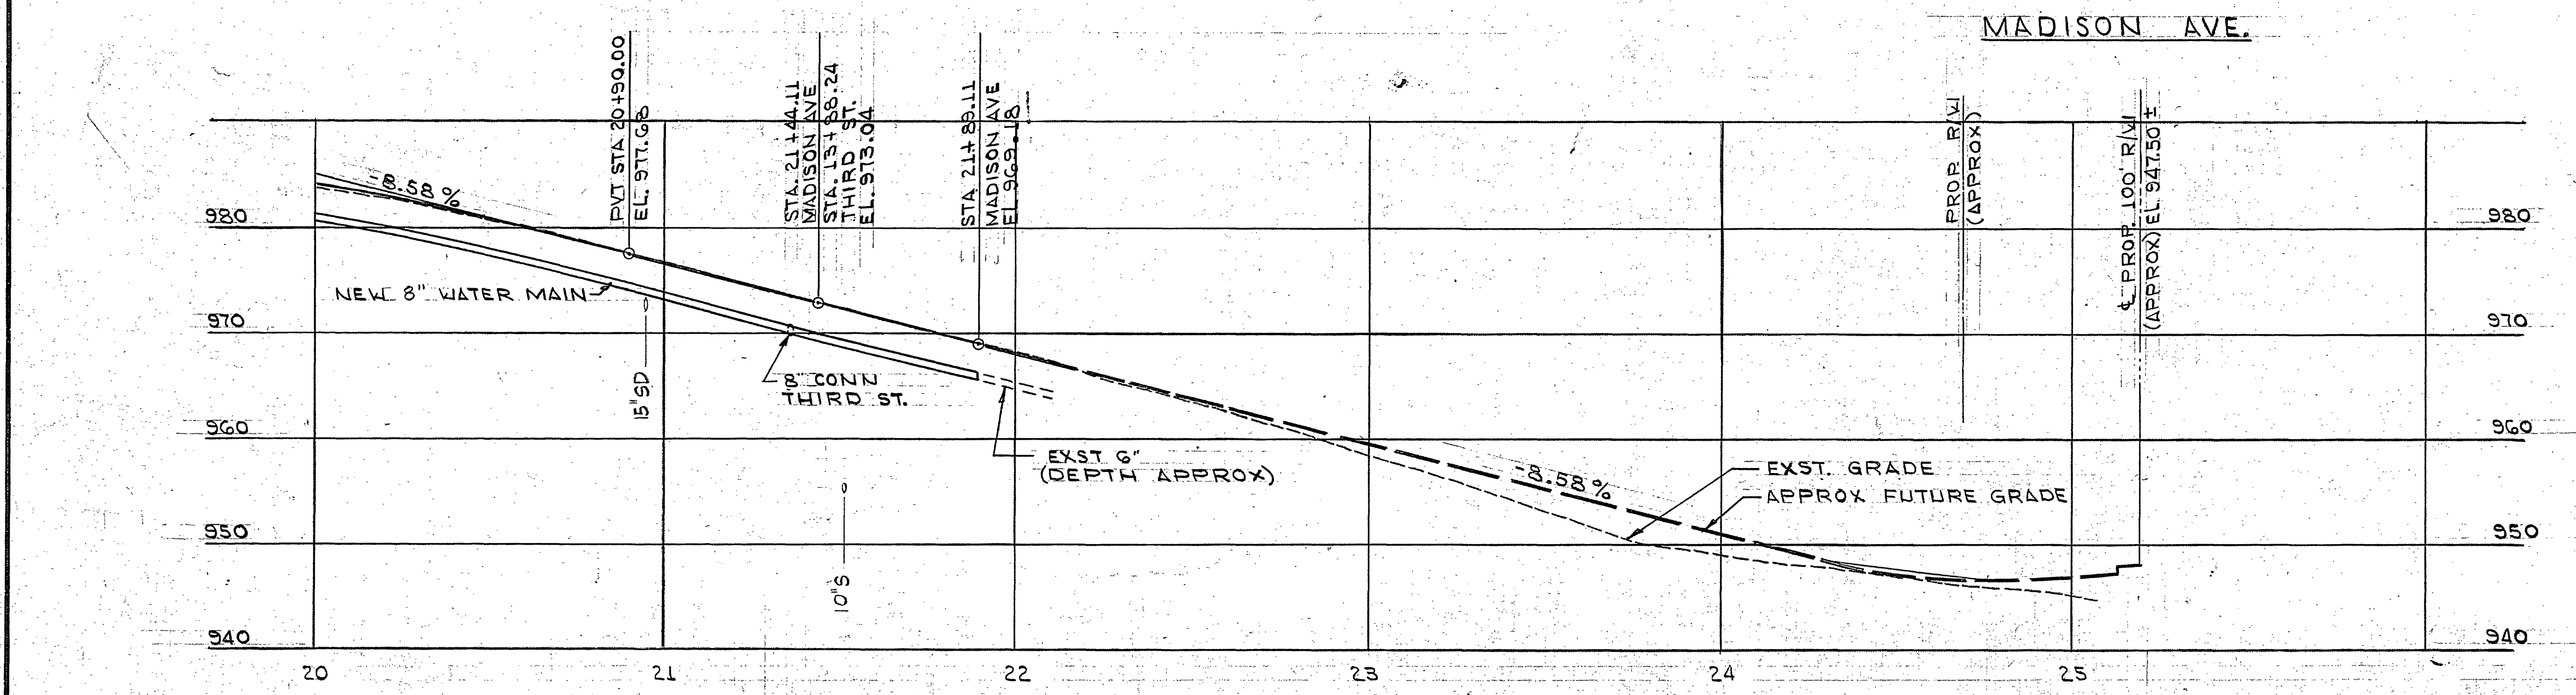


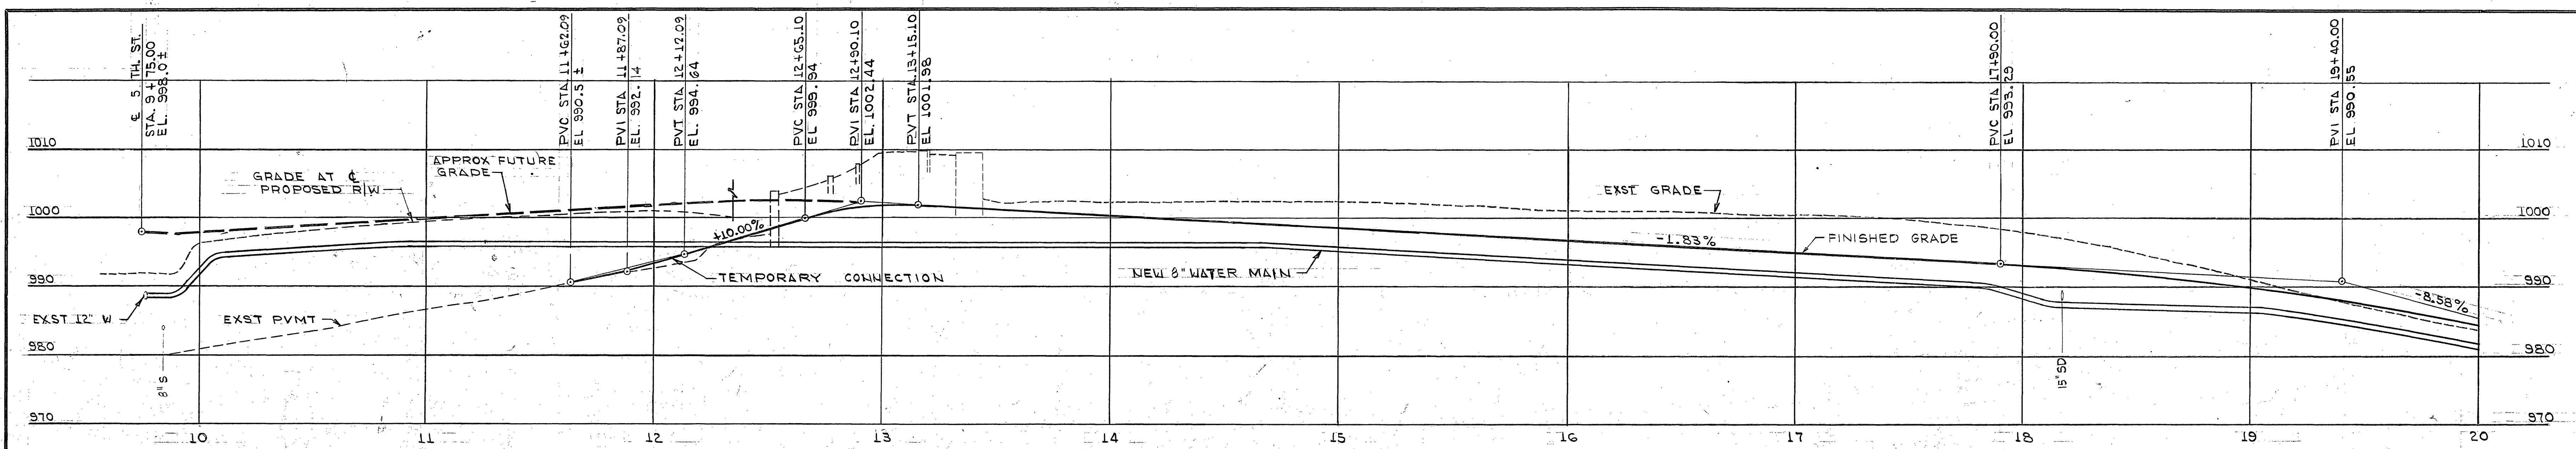

REVISION	DATE	DESCRIPTION	BY	APP.
DESIGNED	JHW	GAINSBORO NEIGHBORHOOD DEVELOPMENT PROGRAM		
DRAWN	WJJ	CITY OF ROANOKE		
CHECKED	RPC	REDEVELOPMENT AND HOUSING AUTHORITY		
APPROVED	WmZ	STREET & WATER PROFILES		
SUBMITTED	gnd			
HAYES, SEAY, MATTERN & MATTERN ARCHITECTS-ENGINEERS ROANOKE, VIRGINIA		SCALE: VERT 1"=10' HORIZ 1"=30'	COMM. NO. 37564	
WASHINGTON, D. C.		DATE: AUG 1973	SHEET: 8	