


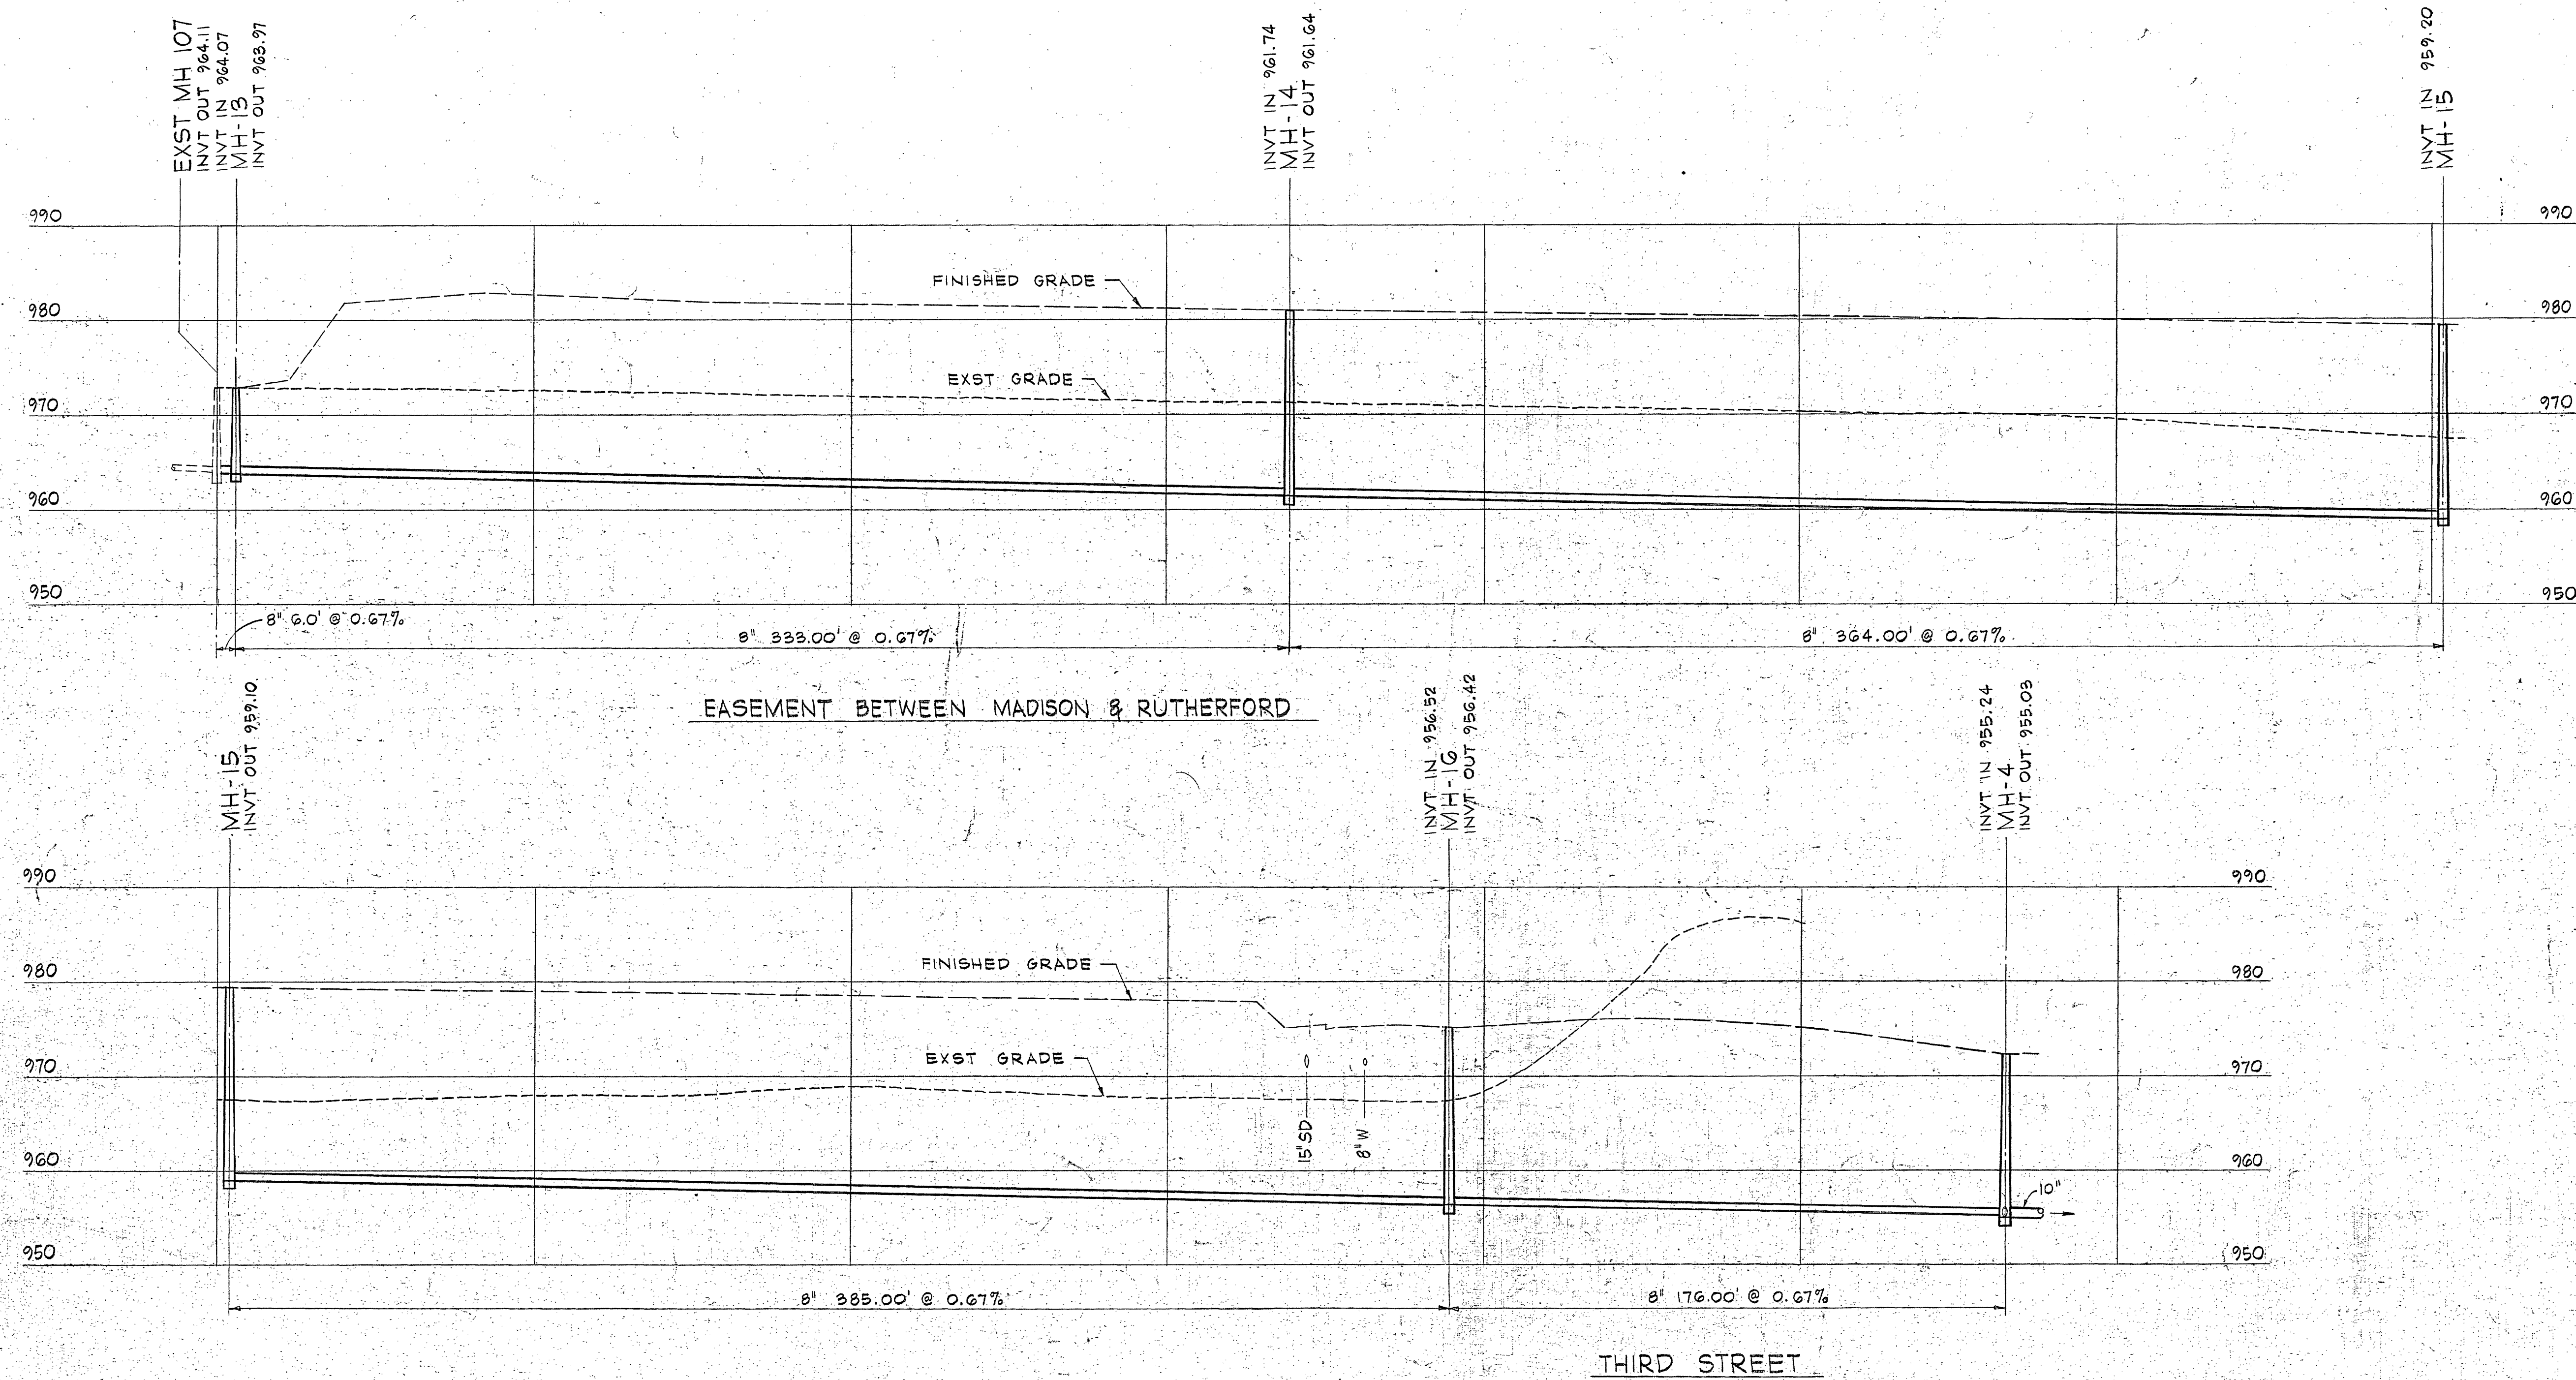

REVISION	DATE	DESCRIPTION	BY	APP.
DESIGNED	JHW	GAINSBORO NEIGHBORHOOD DEVELOPMENT PROGRAM CITY OF ROANOKE REDEVELOPMENT AND HOUSING AUTHORITY SANITARY SEWER PROFILES		
DRAWN	JHW			
CHECKED	RFC			
APPROVED	WMZ			
SUBMITTED	Ant			
HAYES, SEAY, MATTERN & MATTERN ARCHITECTS-ENGINEERS ROANOKE, VIRGINIA		SCALE VERT 1"=10' HORIZ 1"=30'	COMM. NO. 3756A	DATE AUG 1973
		WASHINGTON, D. C.		SHEET 11