


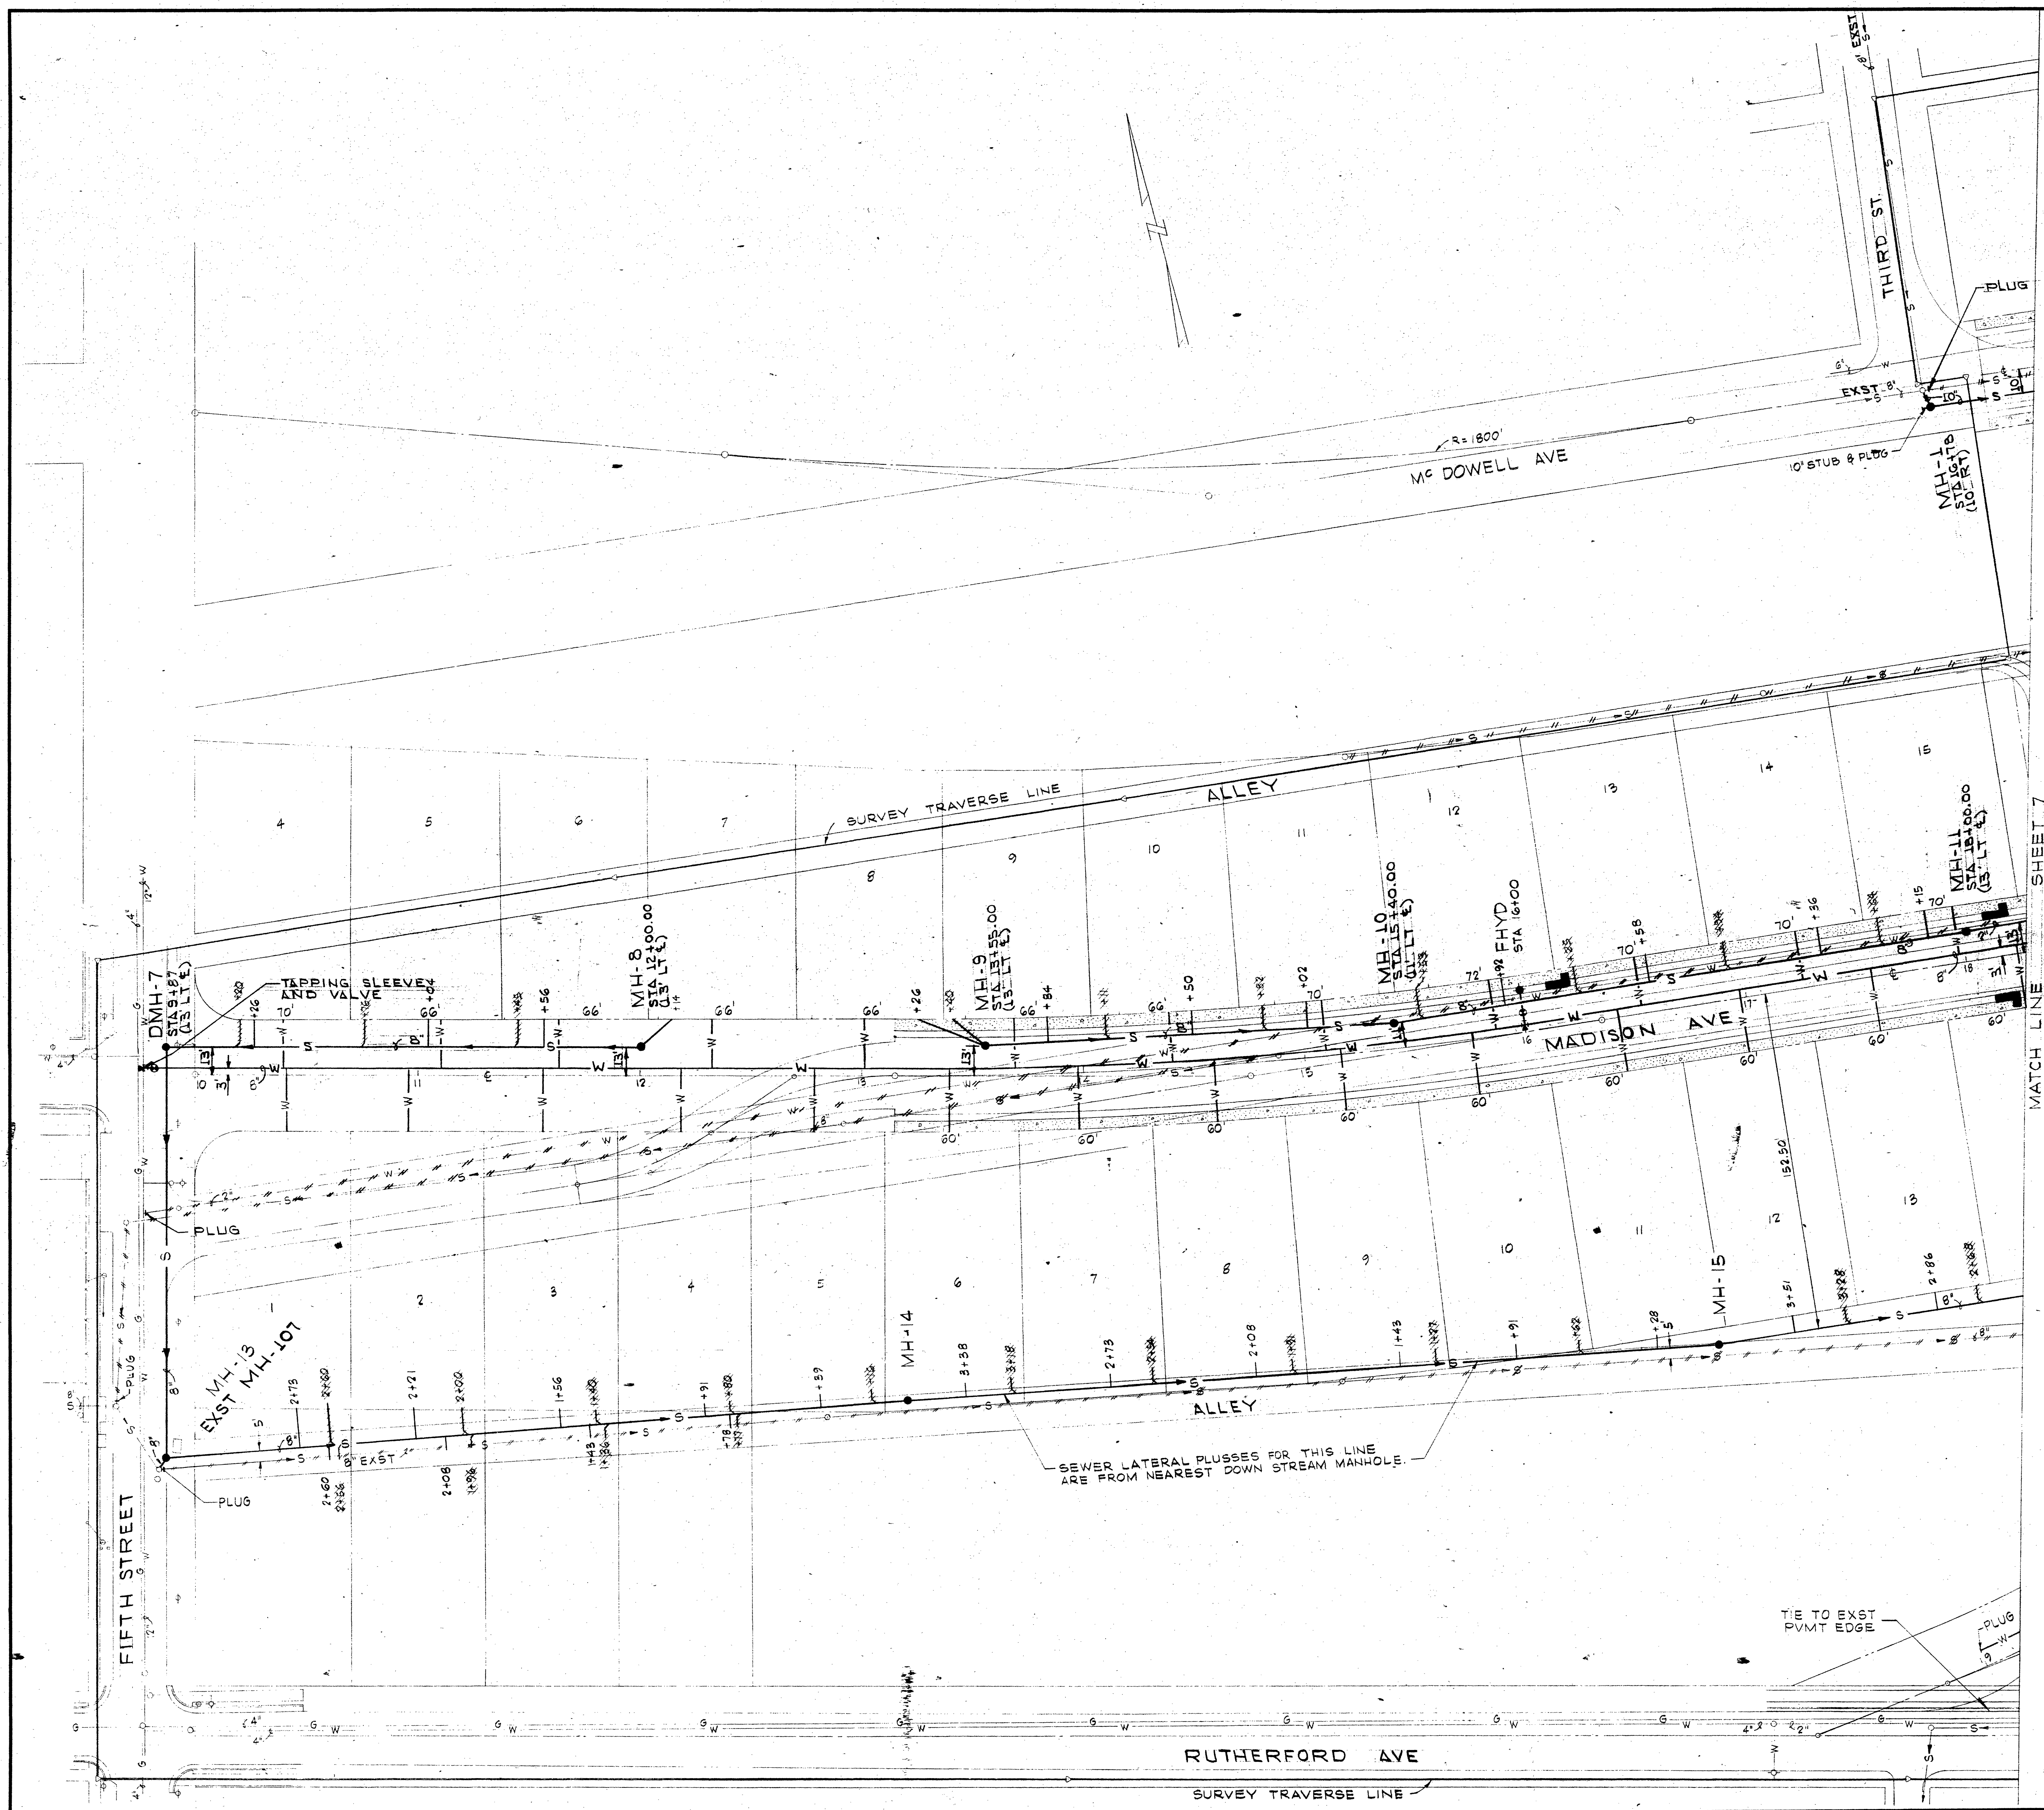

MATCH LINE SHEET 7

WATER DEPARTMENT
CITY OF ROANOKE, VA.
GAINSBORO PROJECT
SCALE - 1"=30'
SEPT. 13, 1974

SHEET 1 OF 2 74-27

DESIGNED	JHW	3-8-74	ADDED WATER CONNECTIONS	JHW
DRAWN	JHW-WJJ	1-7-74	ADDED LOTS & ADJUSTED SAN SEWER LATERALS	JHW
CHECKED	RFC			
APPROVED	WMZ			
SUBMITTED	JHW			
GAINSBORO NEIGHBORHOOD DEVELOPMENT PROGRAM CITY OF ROANOKE REDEVELOPMENT AND HOUSING AUTHORITY				
SANITARY SEWER & WATER PLAN				
HAYES, SEAY, MATTERN & MATTERN ARCHITECTS-ENGINEERS ROANOKE, VIRGINIA		SCALE 1"=30' DATE AUG 1973		COMM. NO. 3756A SHEET 6