

LANDSCAPE MATERIALS

SYMBOL & KEY	SCIENTIFIC NAME	COMMON NAME	SIZE	CONTAINER	QUANTITY	CANOPY	TOTAL CANOPY
TREES							
AA	Acer rubrum 'Armstrong'	'ARMSTRONG' RED MAPLE	1.5" CAL.	B&B	24	500	12,000
AO	Acer rubrum 'October Glory'	'OCTOBER GLORY' RED MAPLE	1.5" CAL.	B&B	27	1,250	33,750
AR	Acer rubrum 'Red Sunset'	'RED SUNSET' RED MAPLE	1.5" CAL.	B&B	12	1,250	15,000
BN	Betula nigra 'Heritage'	'HERITAGE' RIVER BIRCH	10" MIN. 2-STEMS	B&B	19	1,250	23,750
QP	Quercus phellos 'Hightower'	'HIGHTOWER' WILLOW OAK	1.5" CAL.	B&B	27	1,250	33,750
						CANOPY TOTAL	118,250

LANDSCAPE MATERIALS


SYMBOL & KEY	SCIENTIFIC NAME	COMMON NAME	SIZE	CONTAINER	QUANTITY	CANOPY	TOTAL CANOPY
SHRUBS							
IG	Ilex glabra 'Nigra'	INKBERRY	24" MIN.	#3 MIN.	45	10	450
MP	Myrica pensylvanica	BAYBERRY	24" MIN.	#3 MIN.	53	10	530
PJ	Pieris japonica 'Mountain Fire'	MOUNTAIN FIRE PIERIS	24" MIN.	#3 MIN.	80	10	800
						CANOPY TOTAL	1,780

06-224-C CAMPING WORLD

ROANOKE COUNTY CANOPY COVERAGE:

Site Area (Ac.): 9,020
35% Canopy coverage required (SF): 137,519

BOTANICAL NAME	COMMON NAME	SIZE	QUANTITY	CANOPY	TOTAL
Existing deciduous shrubs	Assorted	6"	256	10	2,560
Existing evergreen shrubs	Assorted	6"	256	10	2,560
Existing Acer campestre	Hedge Maple	1.5" Cal.	6	250	1,500
Existing Amelanchier x grandiflora	Servicberry	1.5" Cal.	8	250	2,000
Existing Acer rubrum	Red Maple	1.5" Cal.	5	1,250	6,250
Existing Acer saccharum	Sugar Maple	1.5" Cal.	6	1,250	7,500
Existing Cornus x Rutban'	Dogwood	1.5" Cal.	6	250	1,500
Existing Crataegus viridis	Hawthorn	1.5" Cal.	9	250	2,250
Existing Liquidambar styraciflua	Sweetgum	1.5" Cal.	6	1,250	7,500
Existing Nyssa sylvatica	Black Gum	1.5" Cal.	6	500	3,000
Existing Quercus rubra	Red Maple	1.5" Cal.	6	1,250	7,500
Acer rubrum 'Armstrong'	Red Maple	1.5" Cal.	24	500	12,000
Acer rubrum 'October Glory'	Red Maple	1.5" Cal.	27	1,250	33,750
Acer rubrum 'Red Sunset'	Red Maple	1.5" Cal.	12	1,250	15,000
Betula nigra 'Heritage'	River Birch	1.5" Cal.	19	1,250	23,750
Quercus phellos 'Hightower'	Willow Oak	1.5" Cal.	27	1,250	33,750
Ilex glabra 'Nigra'	Inkberry	24"	45	10	450
Myrica pensylvanica	Bayberry	24"	53	10	530
Pieris japonica 'Mountain Fire'	Pieris	24"	80	10	800
				TOTAL	164,150

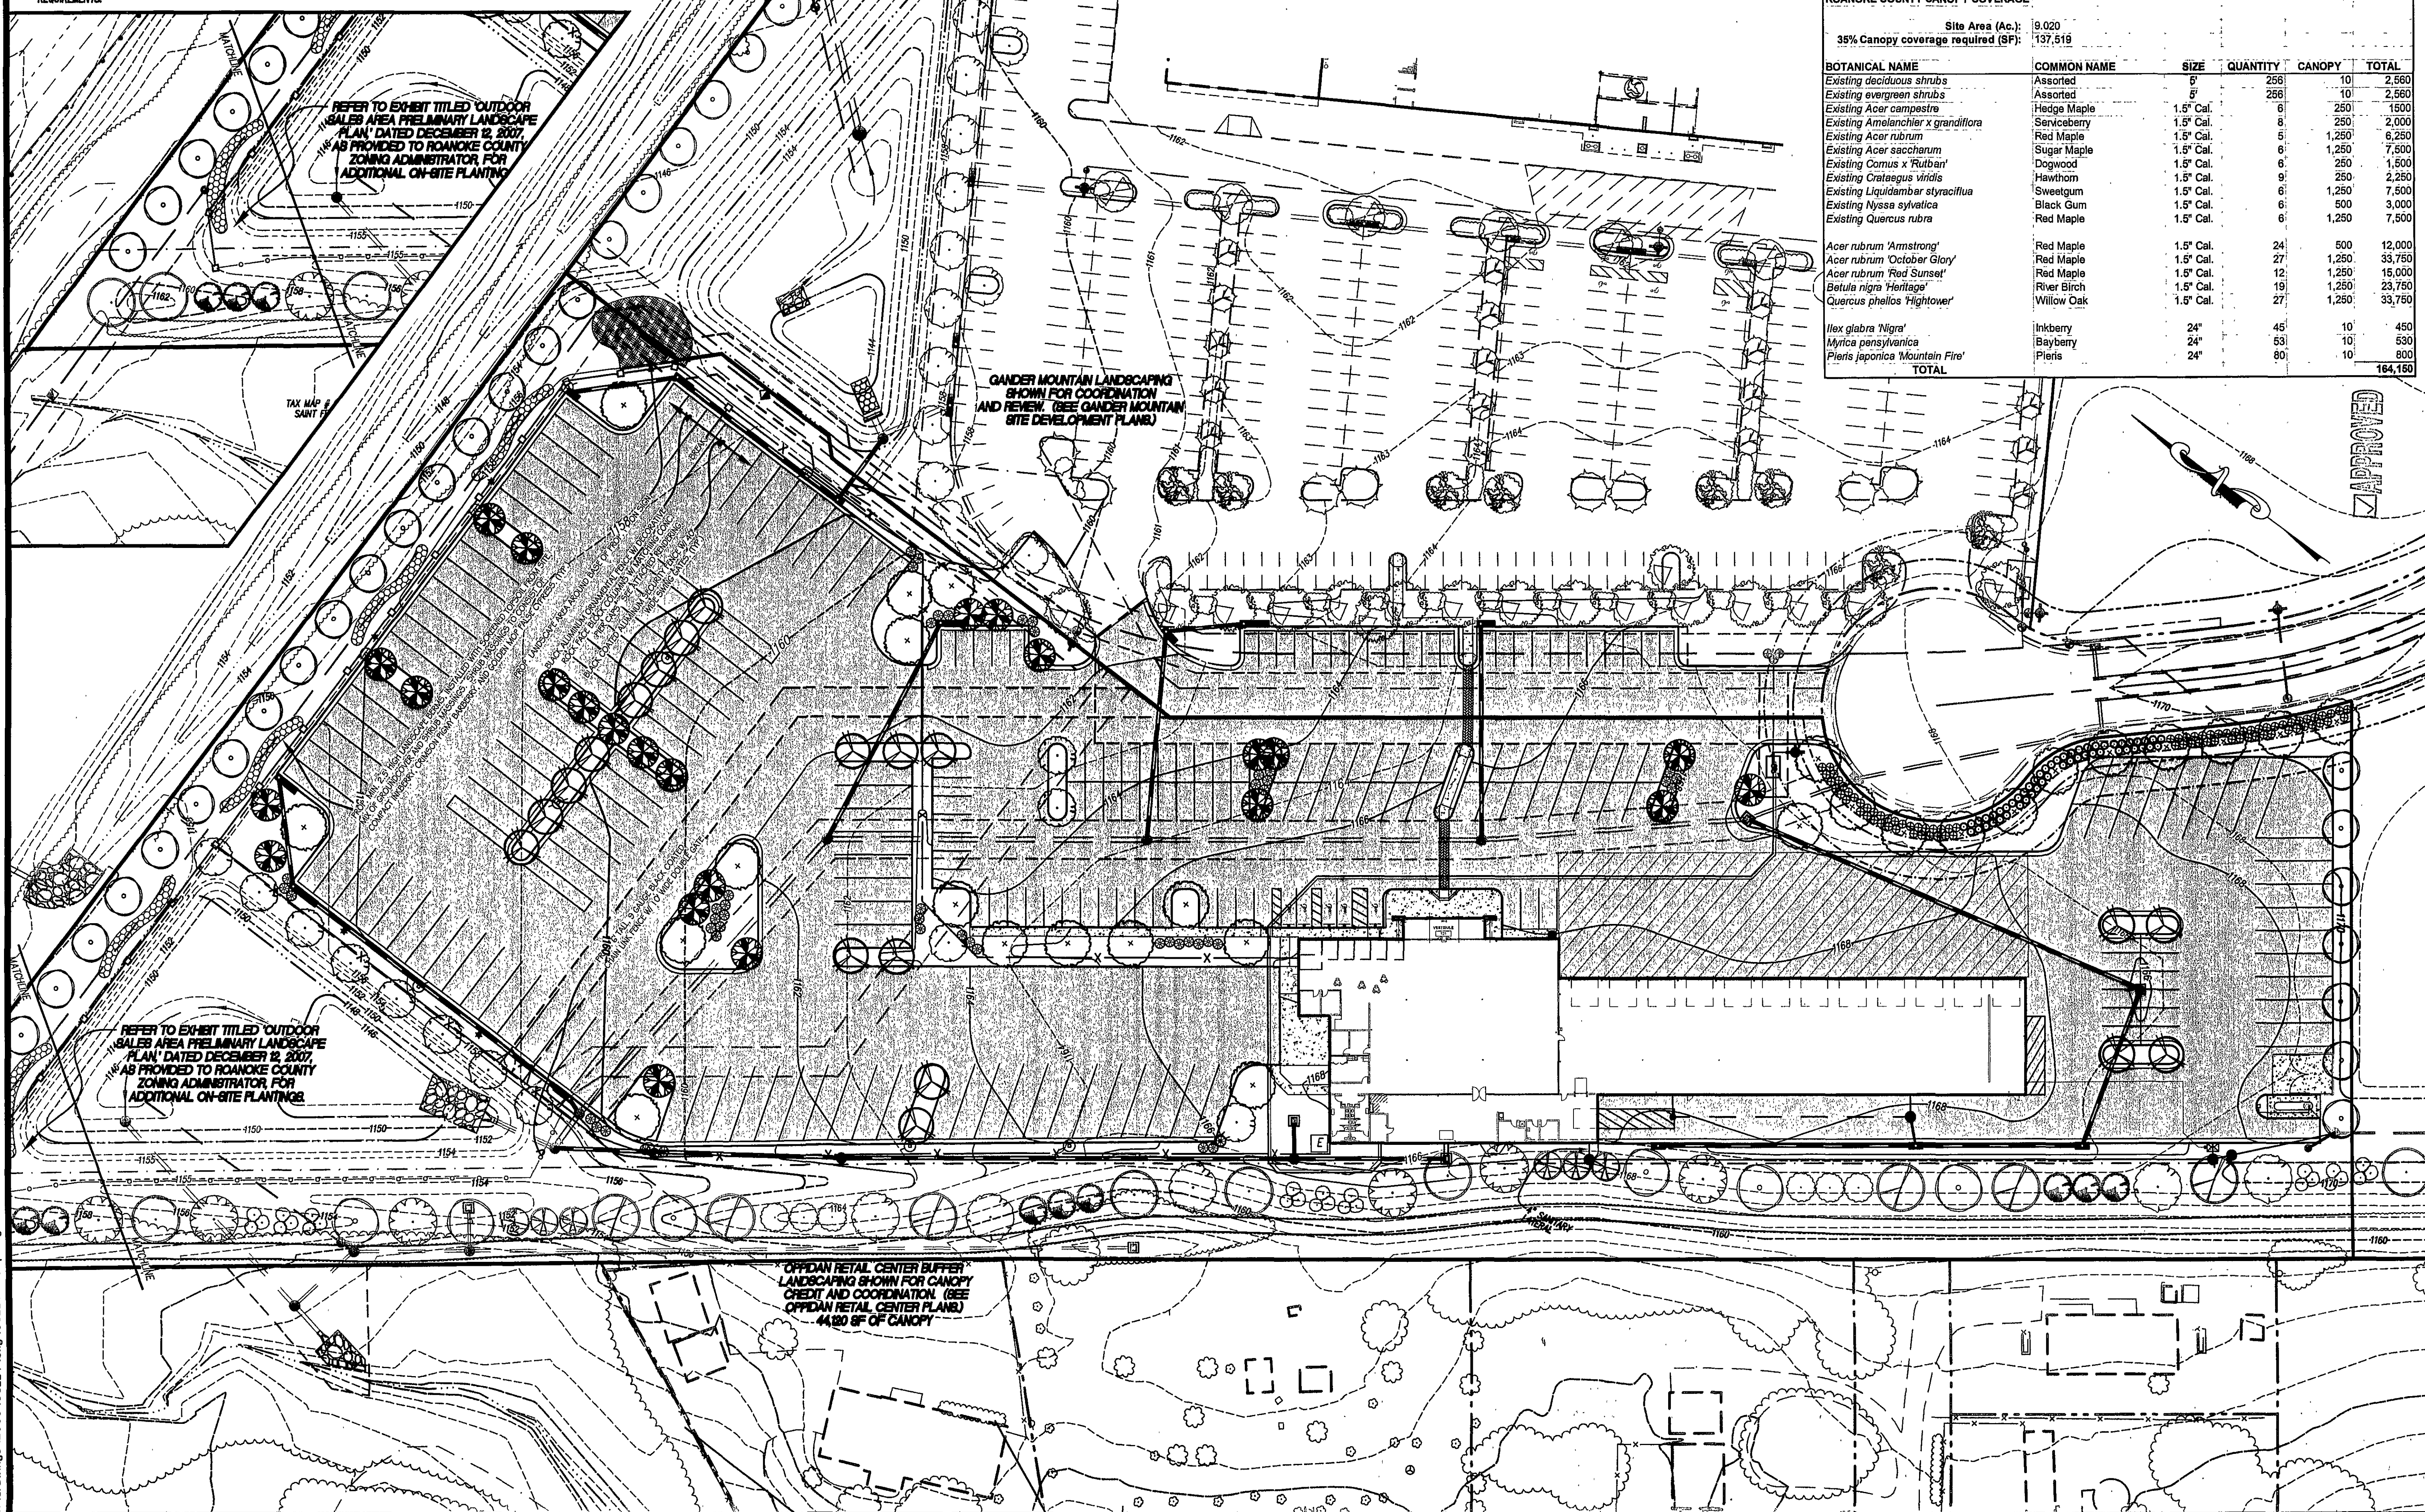

LANDSCAPE PLAN

CAMPING WORLD
AT THE OPPIDAN RETAIL CENTER
PREPARED FOR
OPPIDAN INVESTMENT COMPANY
HOLLIS MAGISTERIAL DISTRICT
ROANOKE COUNTY, VIRGINIA

REVISIONS

NO.	DATE	DESCRIPTION
1		
2		
3		
4		
5		

DATE: FEBRUARY 29, 2008
SCALE: 1" = 40'
COMMISSION NO.: 2006-224C
SHEET 12 OF 12

LA LUMSDEN ASSOCIATES, P.C.
ENGINEERS-SURVEYORS-PLANNERS
ROANOKE, VIRGINIA

4664 BRAMBLETON AVENUE
P.O. BOX 20669
ROANOKE, VIRGINIA 24018
PHONE: (540) 774-4411
FAX: (540) 772-9445
E-MAIL: MAIL@LUMSDENPC.COM

KEVIN T. BARNES
Cert. No. 000787
2.29.2008
LANDSCAPE ARCHITECT