



APPROVED

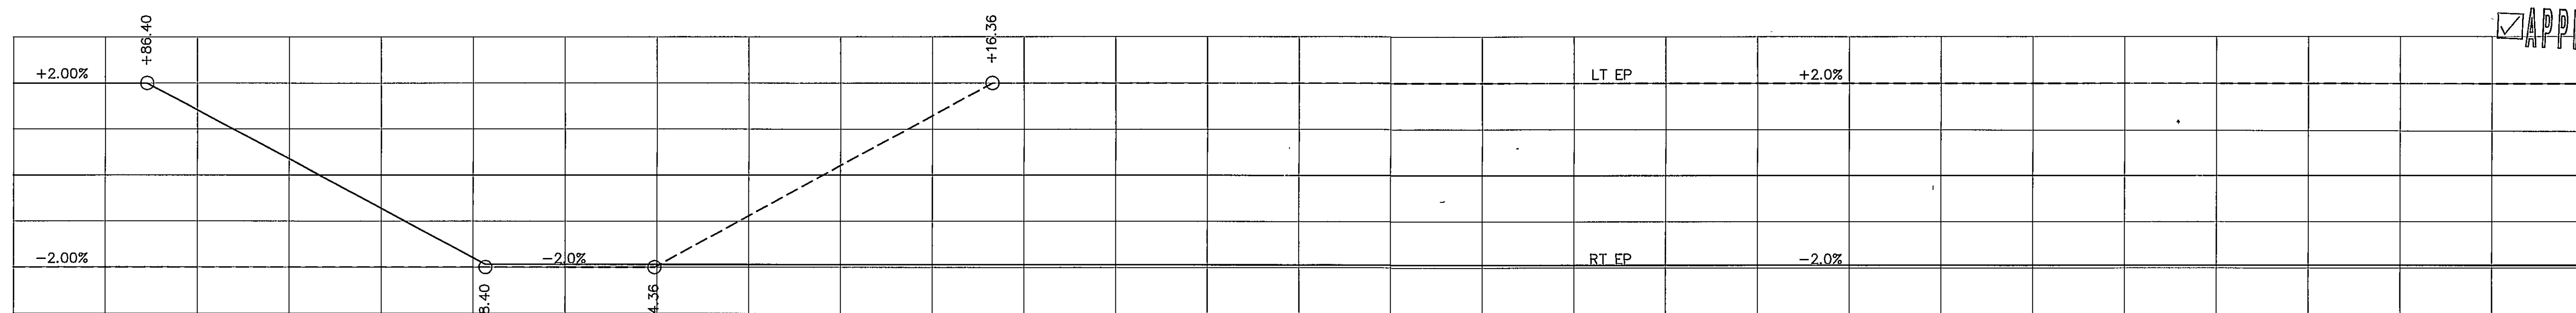


SUPERELEVATION DIAGRAM

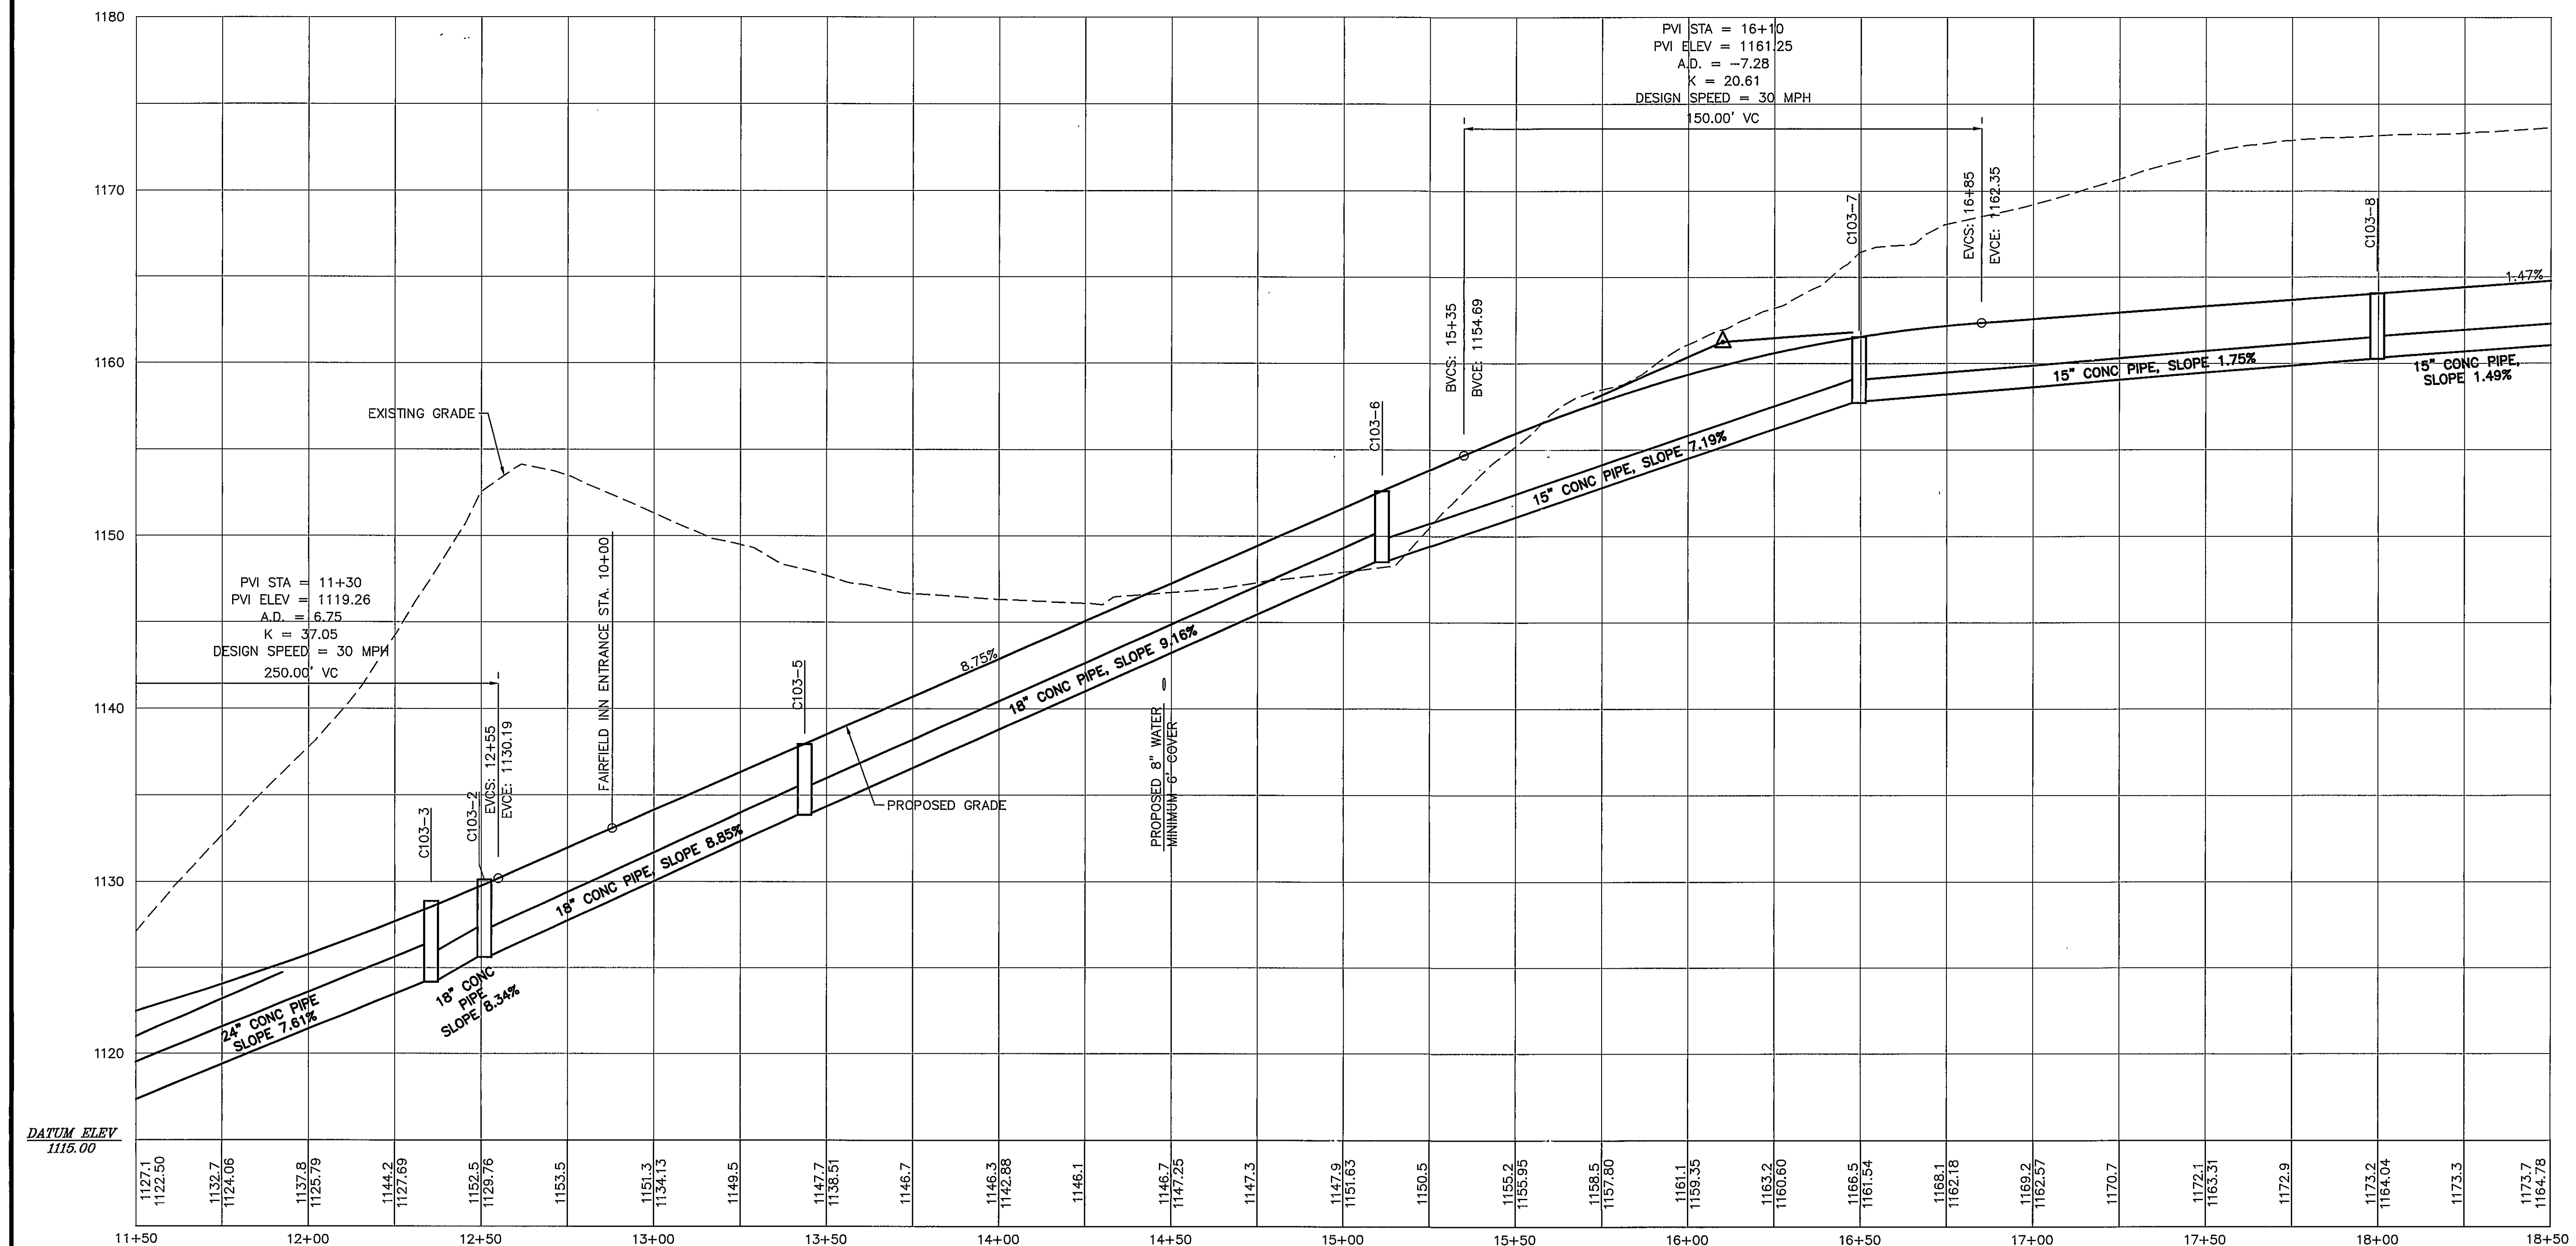

DATUM ELEV
1116.00

NOTE:
SEE SHEET C003 FOR STORM DRAIN
STRUCTURE DETAILS AND INVERT DATA.

GRAPHIC SCALES

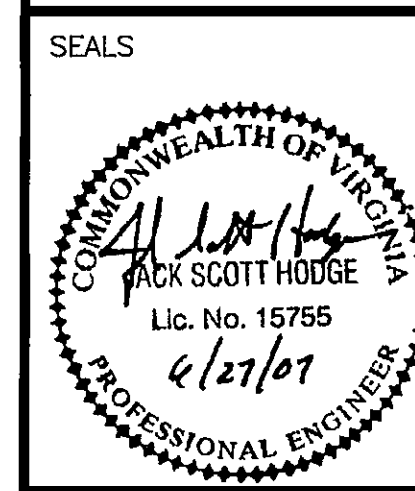

CONSULTANT

OPPIDAN RETAIL CENTER
OPPIDAN INVESTMENT COMPANY
ROANOKE COUNTY, VIRGINIA

HSMM
ARCHITECTS ENGINEERS PLANNERS
HAYES, SEAY, MATTERN & MATTERN, INC.
1315 FRANKLIN ROAD
ROANOKE, VA 24016
(540) 857-3100 WWW.HSMM.COM

REV	DATE	DESCRIPTION	APP

COMM NO:	30182C
ISSUE DATE:	JUNE 27, 2007
DESIGNED BY:	AEB
DRAWN BY:	MGS
CHECKED BY:	JSH
SUBMITTED BY:	JSH

CIVIL
ROADWAY PROFILE
STA. 11+50 - STA. 18+50

C103A