
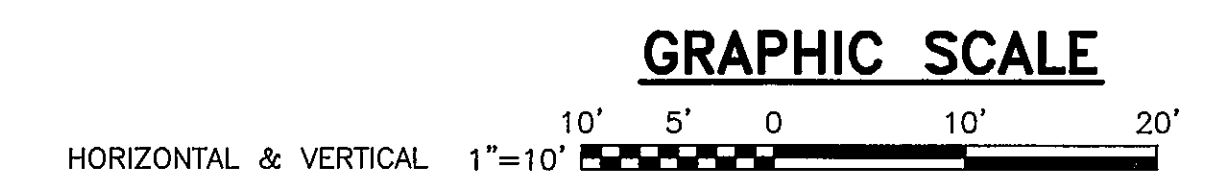


APPROVED

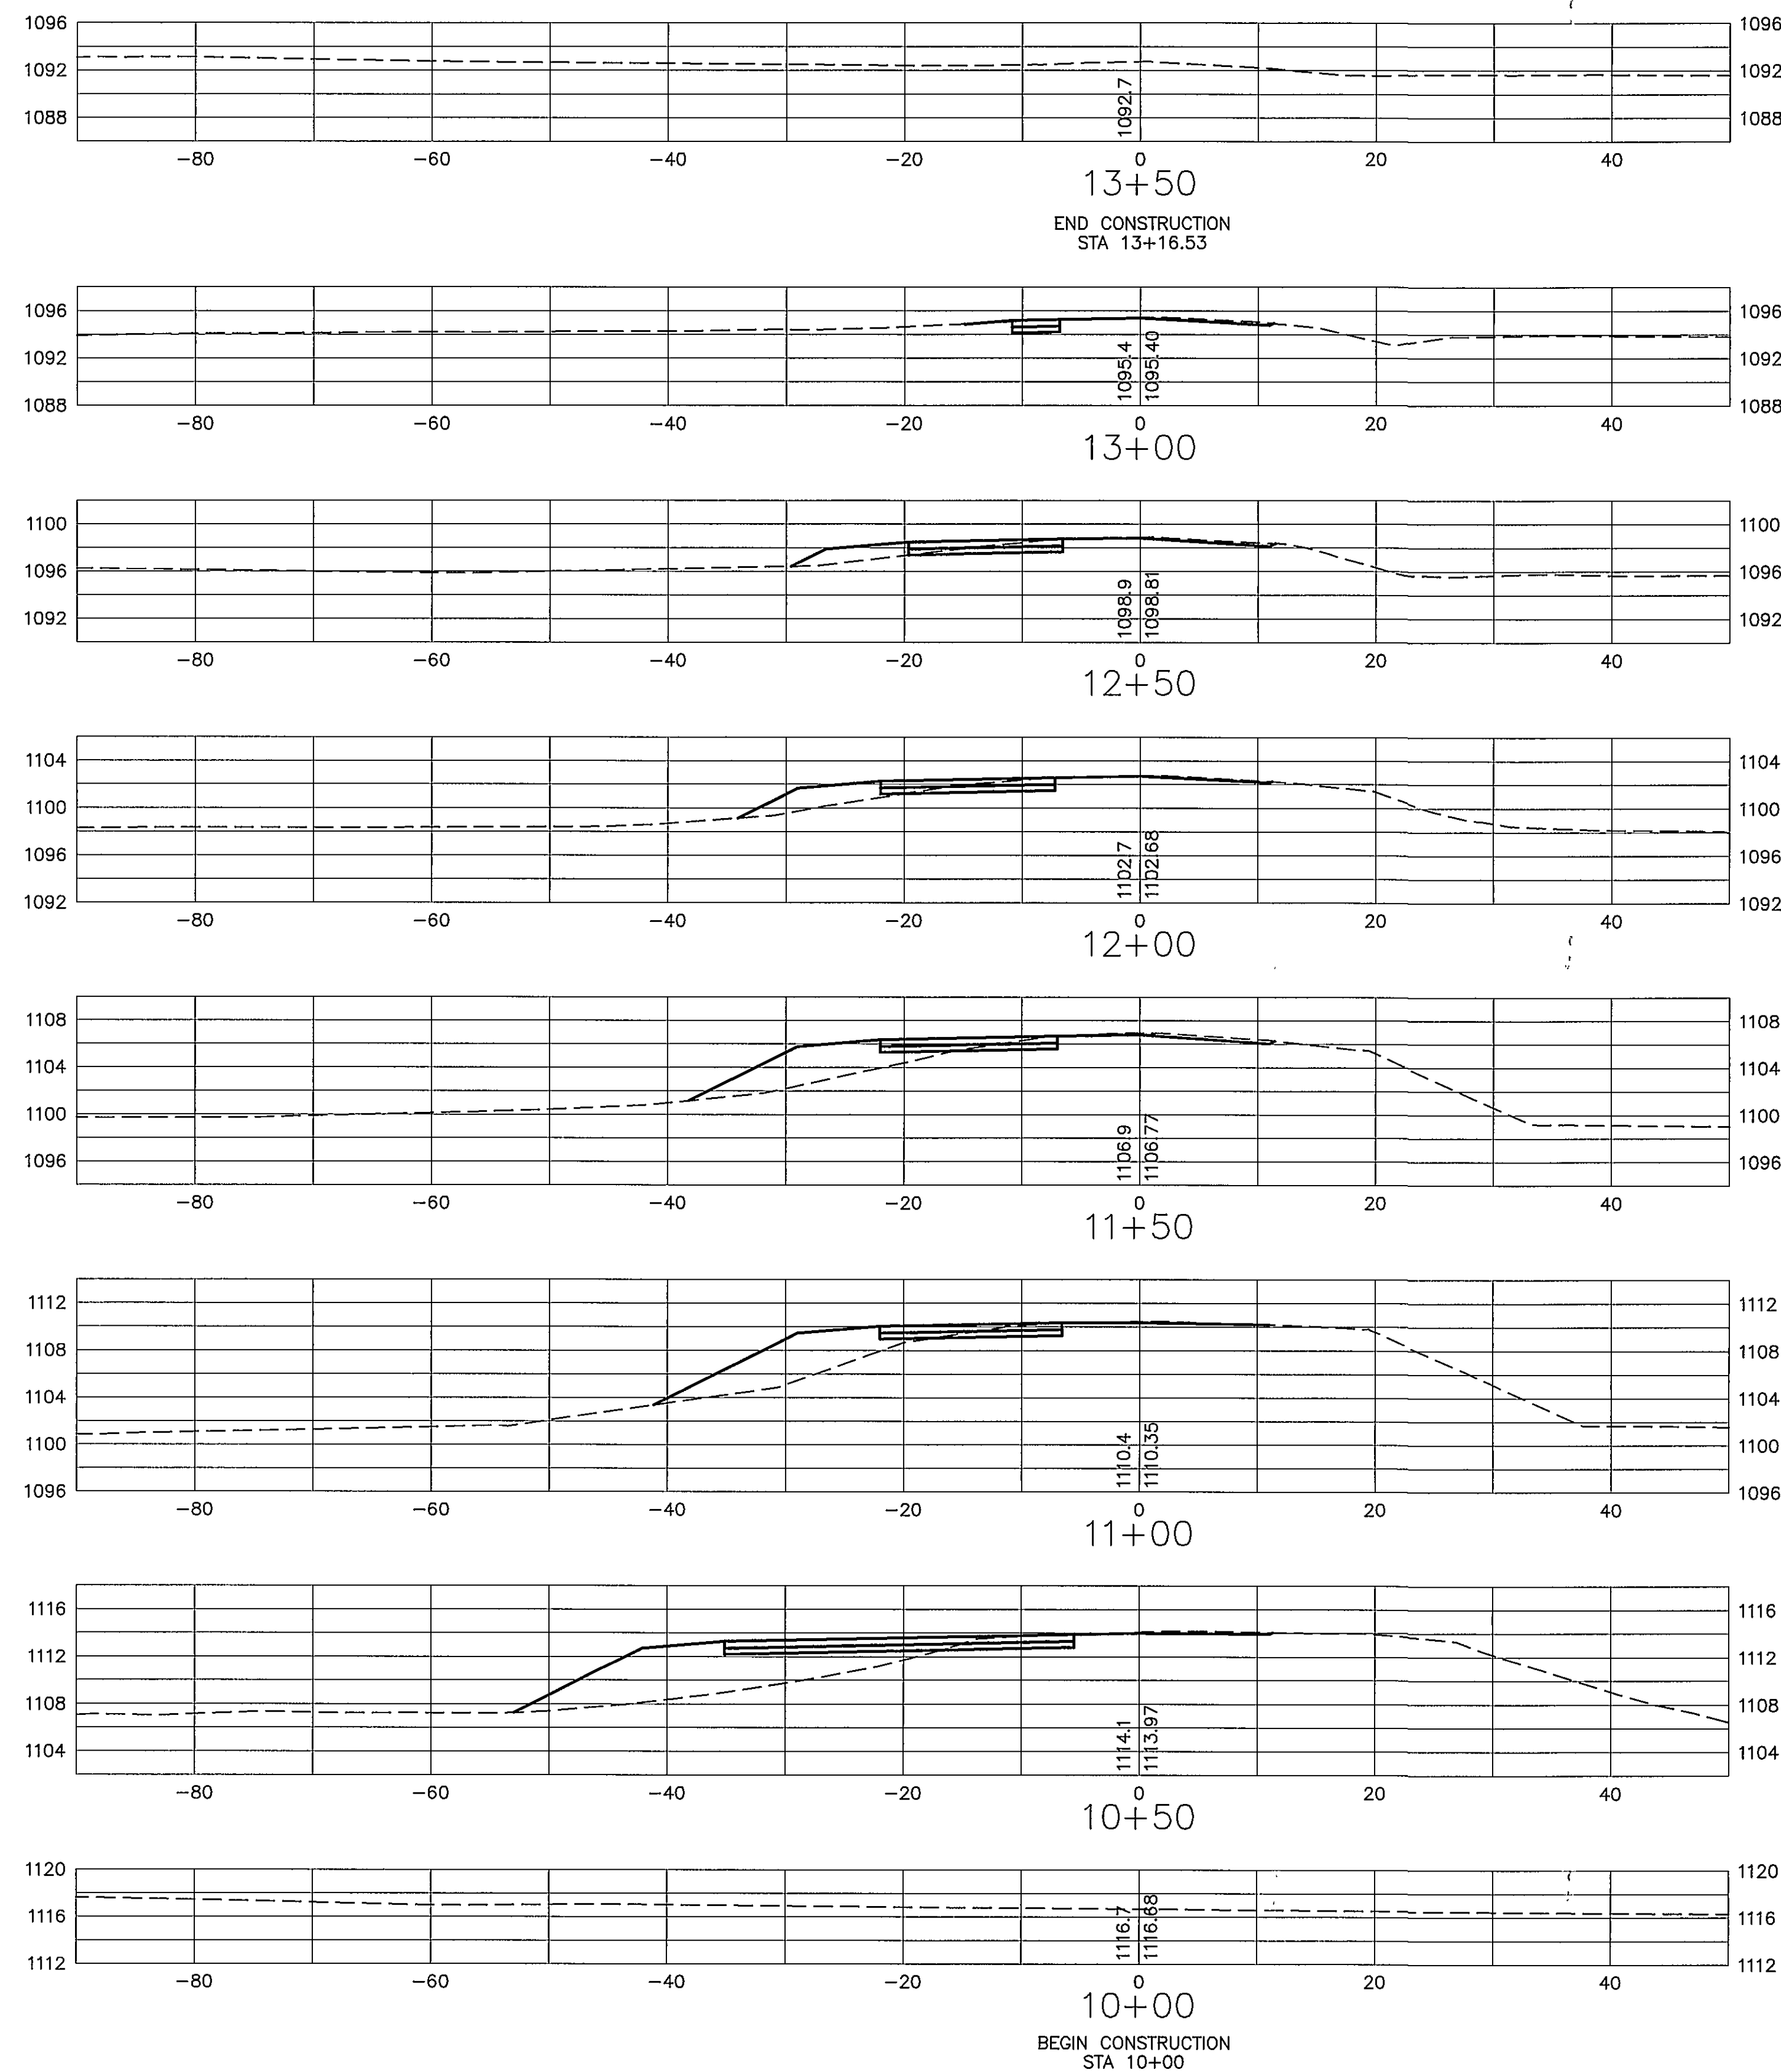

SEALS 	CONSULTANT	OPPIDAN RETAIL CENTER OPPIDAN INVESTMENT COMPANY ROANOKE COUNTY, VIRGINIA	HSMM ARCHITECTS ENGINEERS PLANNERS HAYES, SEAY, MATTERN & MATTERN, INC. 1315 FRANKLIN ROAD ROANOKE, VA 24016 (540) 857-3100 WWW.HSMM.COM	REV DATE DESCRIPTION APP	COMM NO: 30182C	CIVIL	CROSS SECTIONS FRIENDSHIP LANE	C303
					ISSUE DATE: JUNE 27, 2007 DESIGNED BY: ACB DRAWN BY: MGS CHECKED BY: JSH SUBMITTED BY: JSH © HAYES, SEAY, MATTERN & MATTERN, INC., 2006. ALL RIGHTS RESERVED.			