


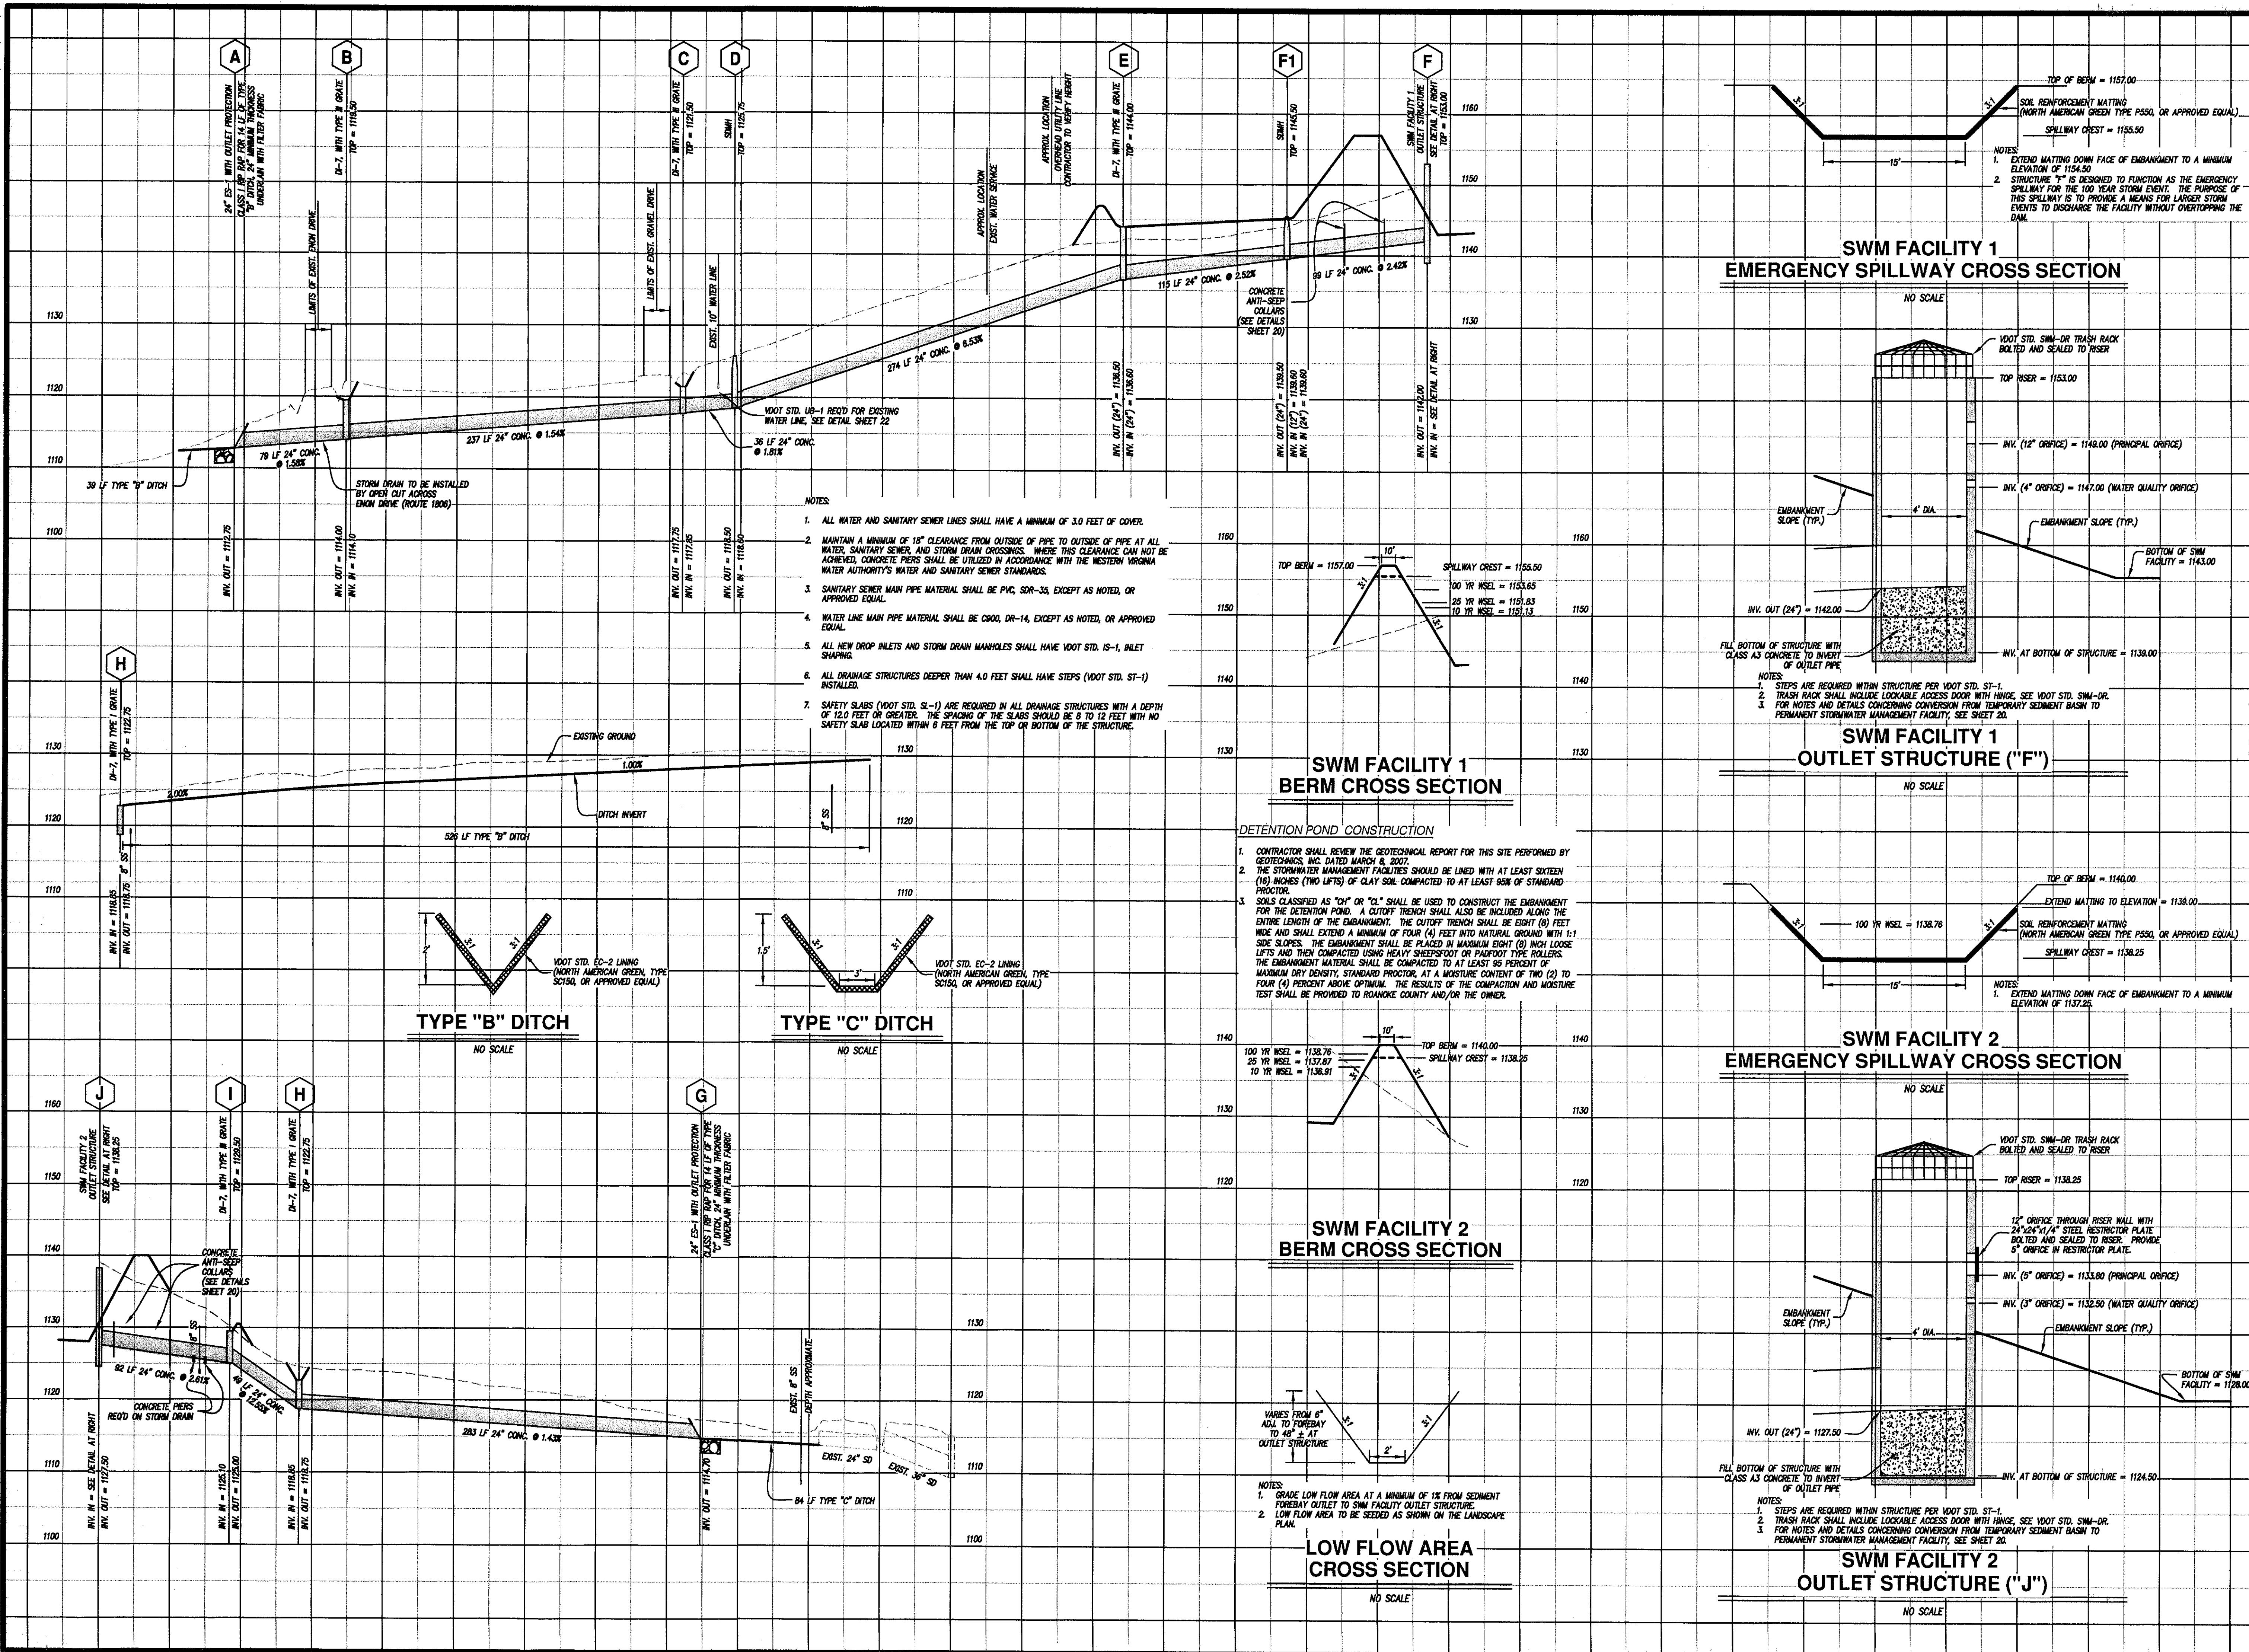

LUMSDEN ASSOCIATES, P.C.
ENGINEERS-SURVEYORS-PLANNERS
ROANOKE, VIRGINIA

COMMONWEALTH OF VIRGINIA
THOMAS C. DALE
Lic. No. 033002
9/1/07
PROFESSIONAL ENGINEER

OVERALL SITE INFRASTRUCTURE AND MASS GRADING DEVELOPMENT PLANS FOR THE OPIDAN RETAIL CENTER
PREPARED FOR
OPIDAN INVESTMENT COMPANY
HOLLINS MAGISTERIAL DISTRICT
ROANOKE COUNTY, VIRGINIA

NO.	DATE	DESCRIPTION
1	6/26/07	ADDED NOTE TO ALLOW FOR OPEN CUT OF EXIST. DRIVE FOR STORM DRAIN
2	9/7/07	DEVELOPER REVISIONS
3		
4		
5		

DATE: June 5, 2007
SCALE: (H) 1"=50' (V) 1"=10'
COMMISSION NO: 2006-2240
SHEET 14 OF 23