



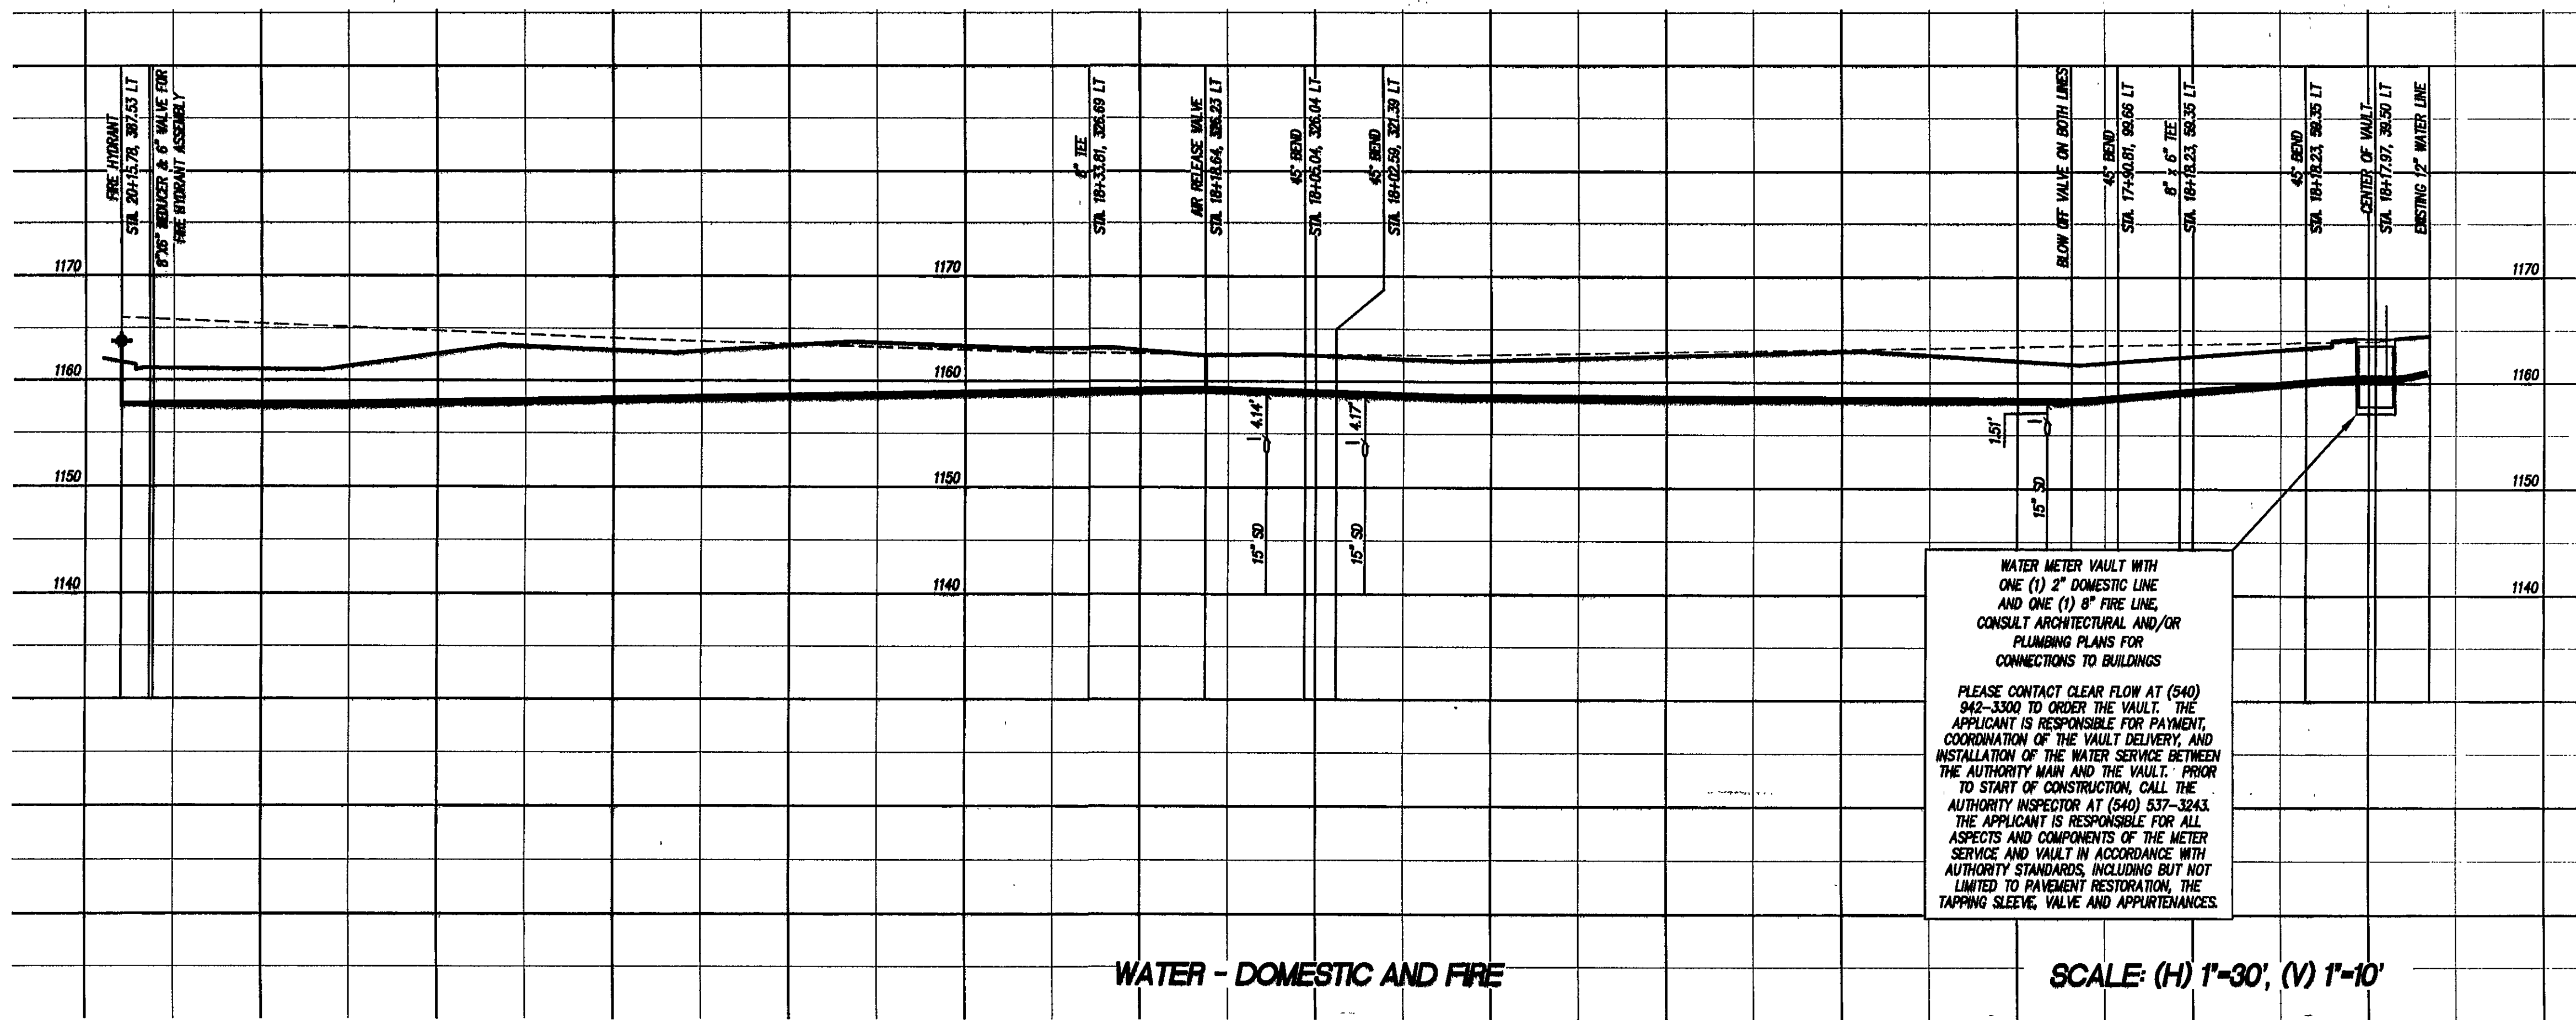


WATER - DOMESTIC AND FIRE


SCALE: (H) 1"=30', (V) 1"=10'

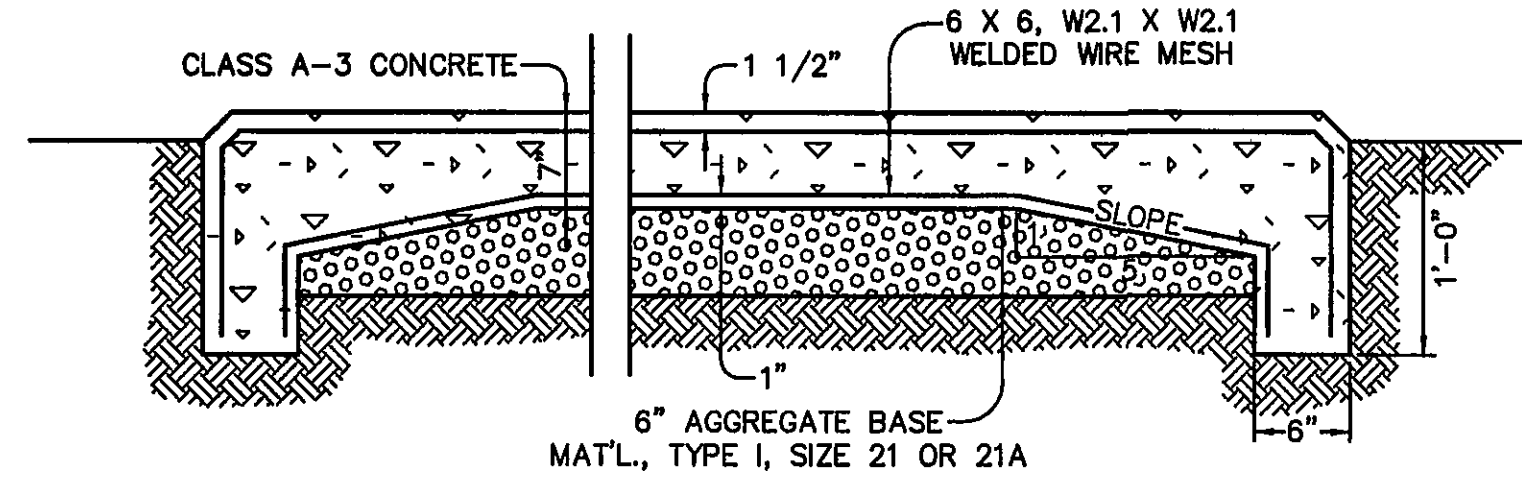


TYPICAL DUMPSTER PAD SECTION
NO SCALE

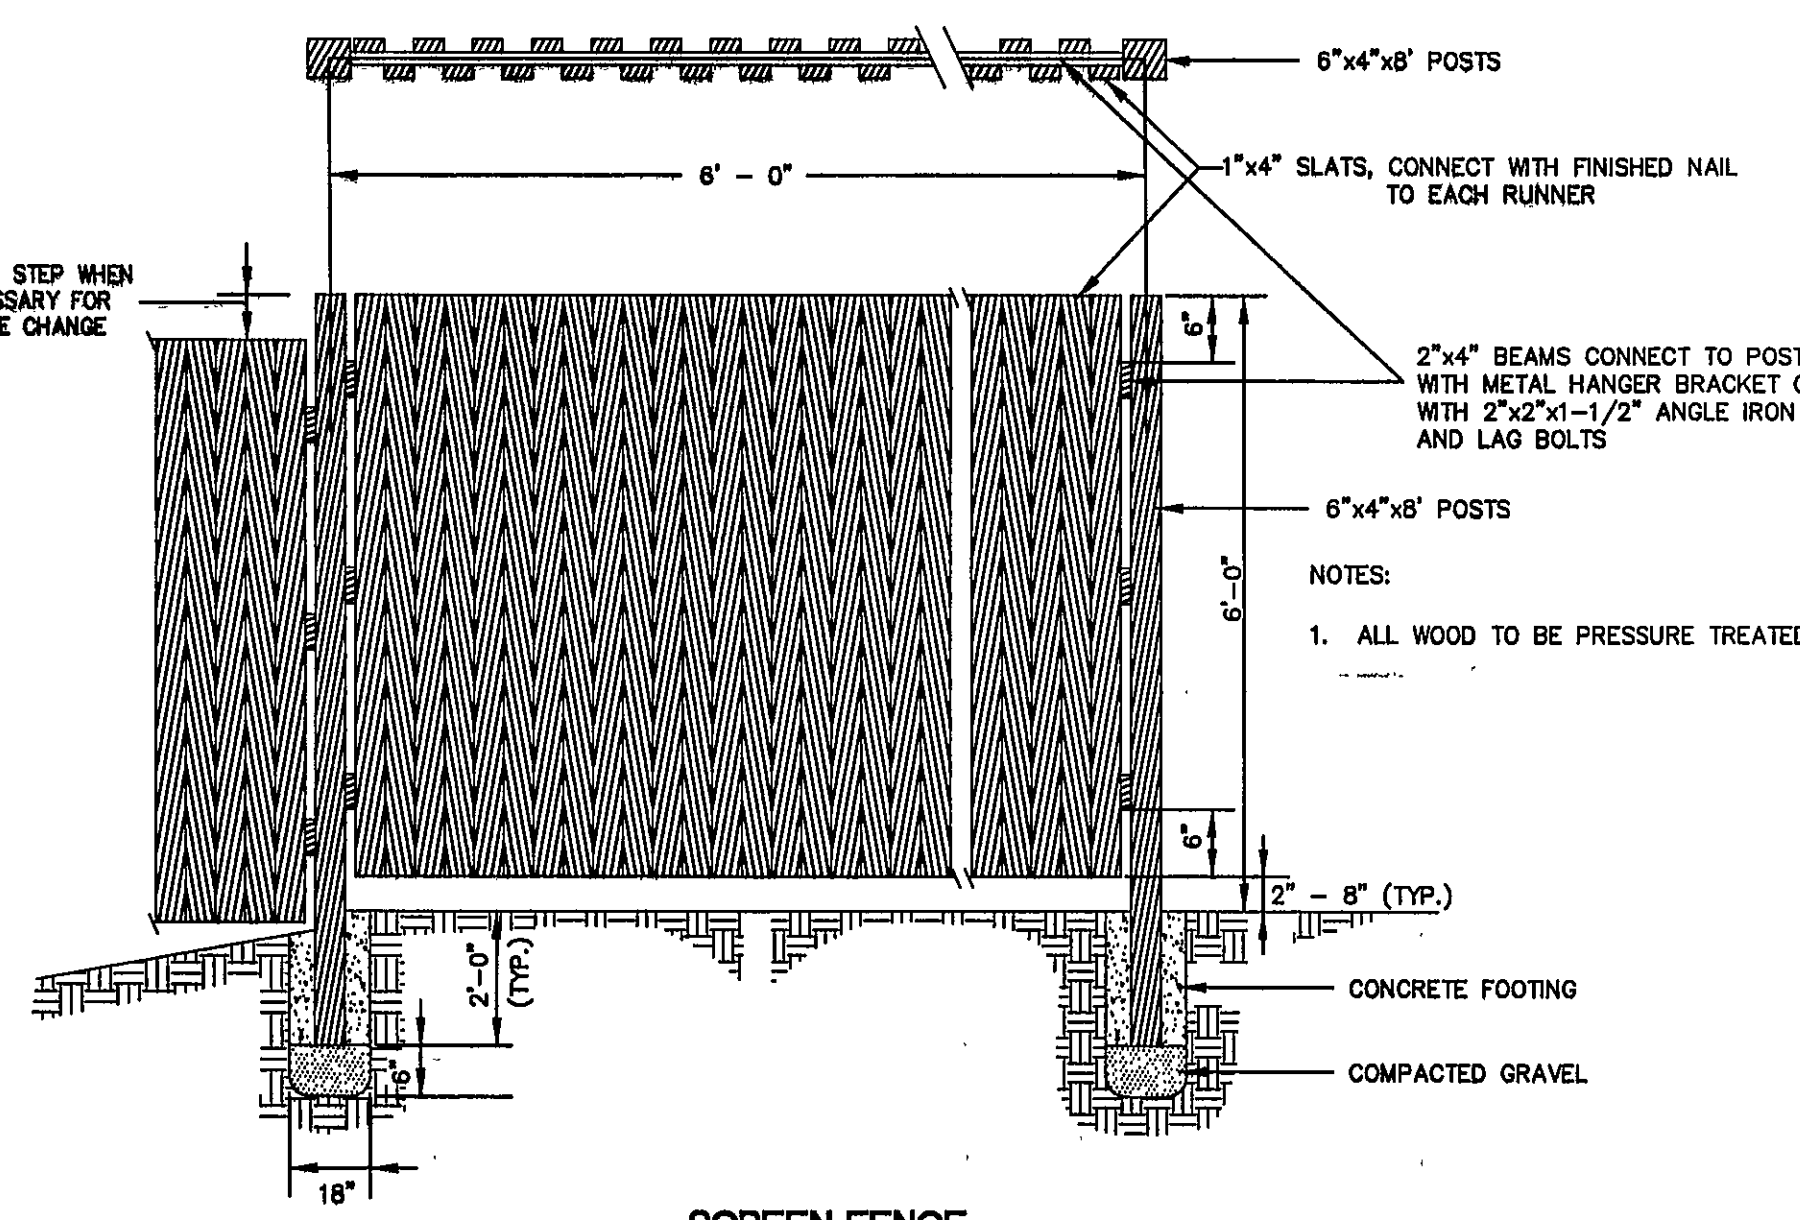


SCREEN FENCE
NO SCALE

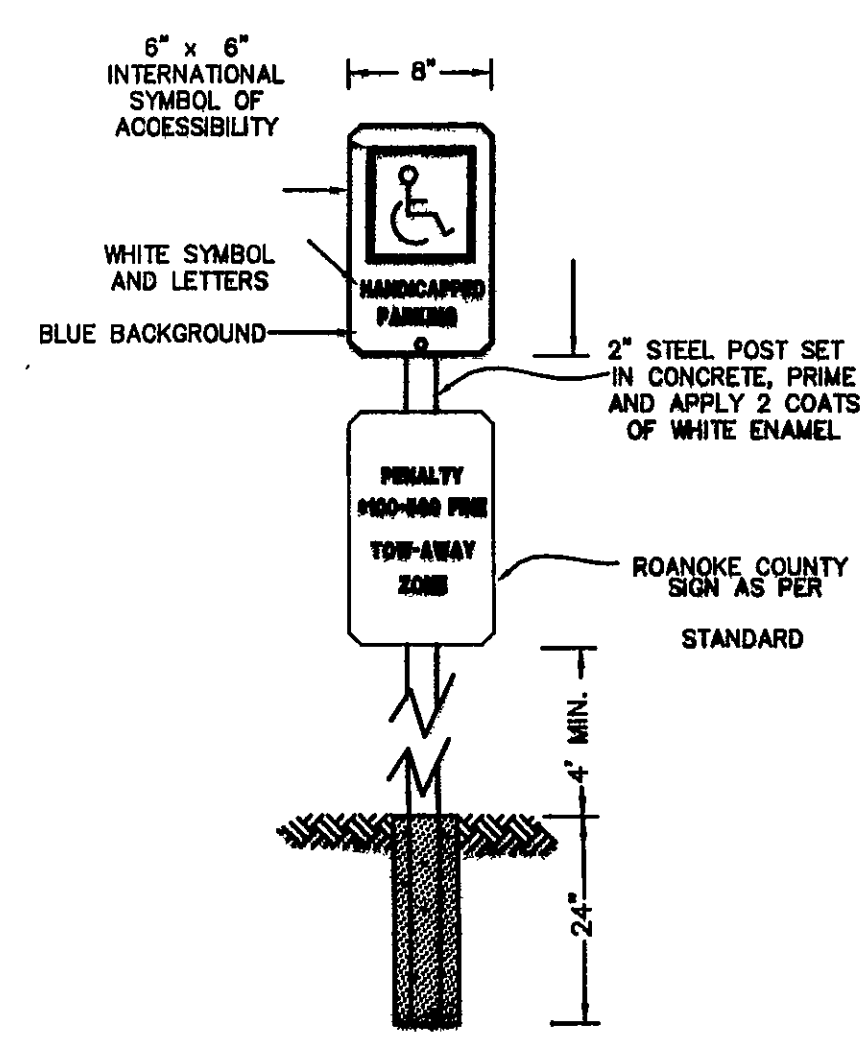


HANDICAP PARKING SIGN (S1)
NO SCALE

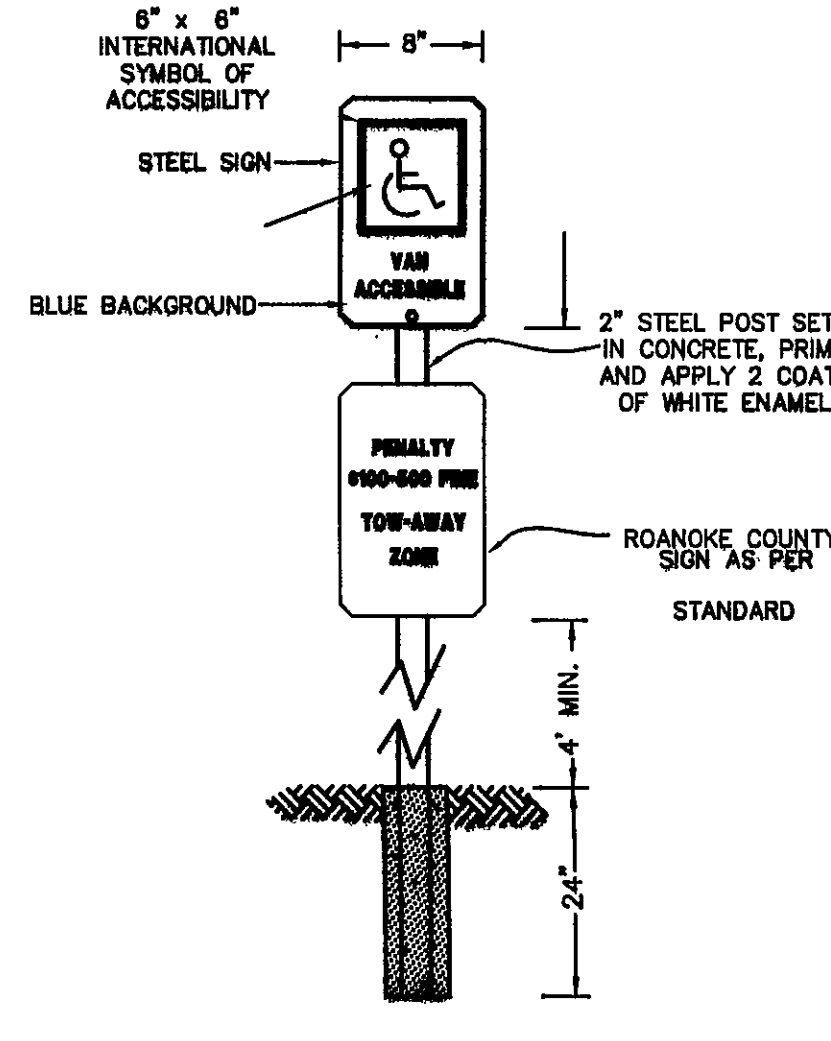


VAN ACCESSIBLE
HANDICAP PARKING SIGN (S2)
NO SCALE

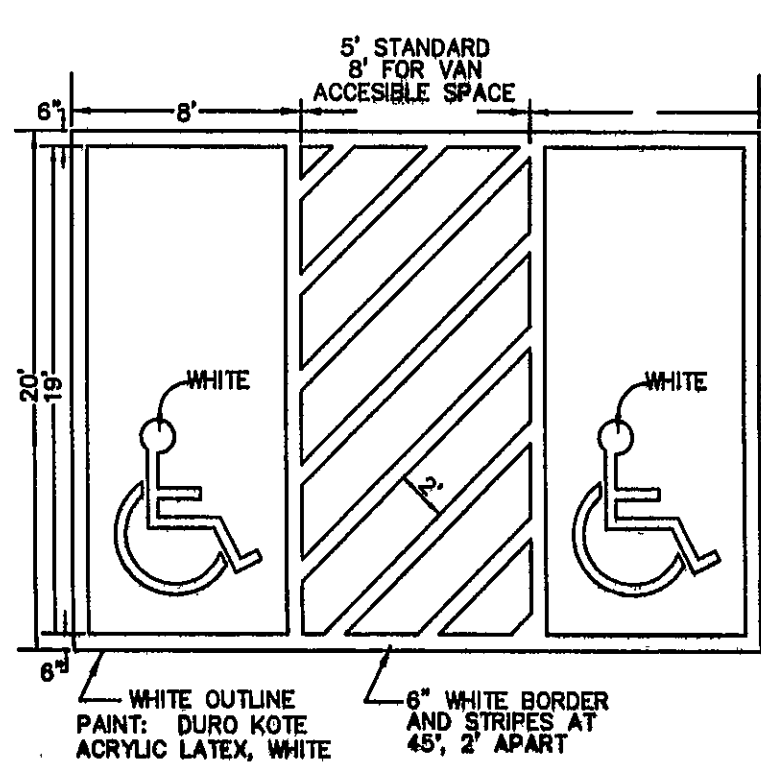

HANDICAP PARKING
NO SCALE

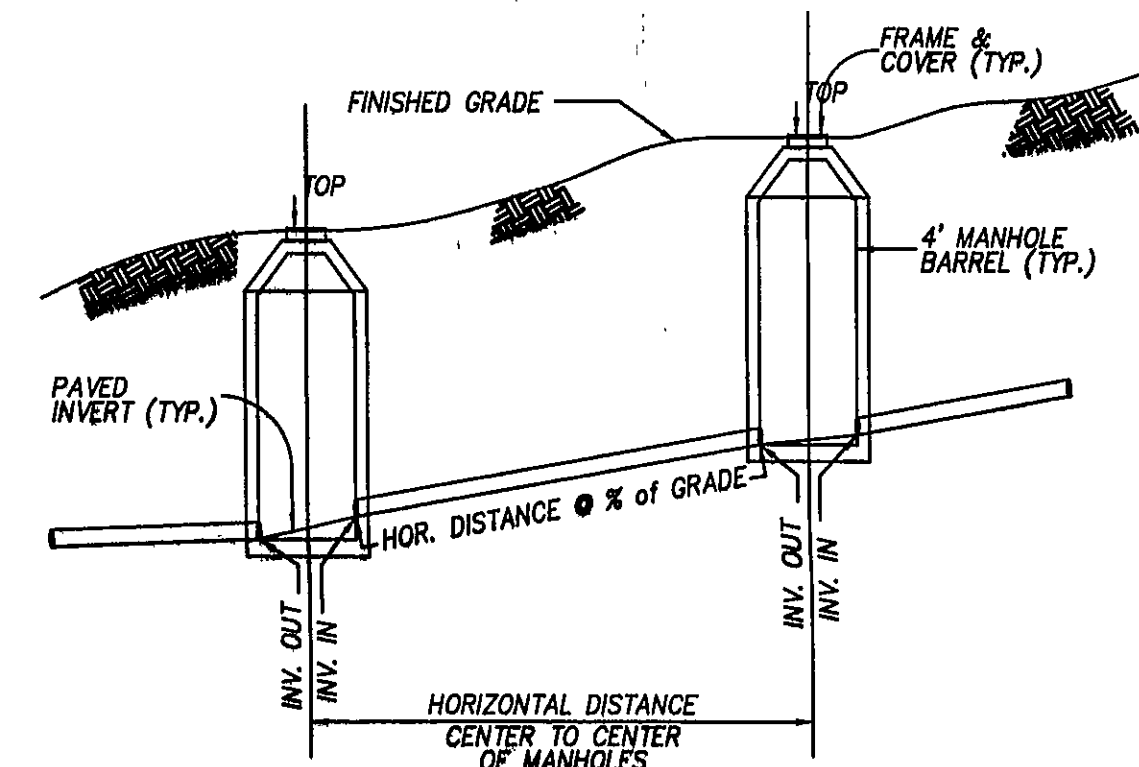


SANITARY SEWER
HORIZONTAL AND SLOPE DISTANCE DETAIL
NO SCALE


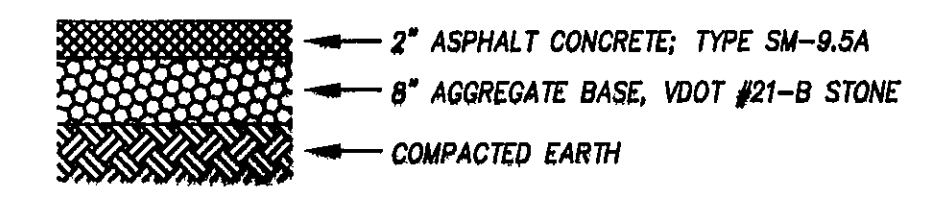


STANDARD PAVEMENT DETAIL
NO SCALE



1. THE SIZE 21B AGGREGATE SHALL BE PRIMED WITH APPROXIMATELY 0.35 GAL/SY OF RC-250 ASPHALT AND COVERED WITH 16 TO FOR STANDARD PAVEMENT ONLY.
2. SEE SEPERATE SITE SPECIFICATIONS FOR MINIMUM TOLERANCES FOR PAVING CONSTRUCTION.

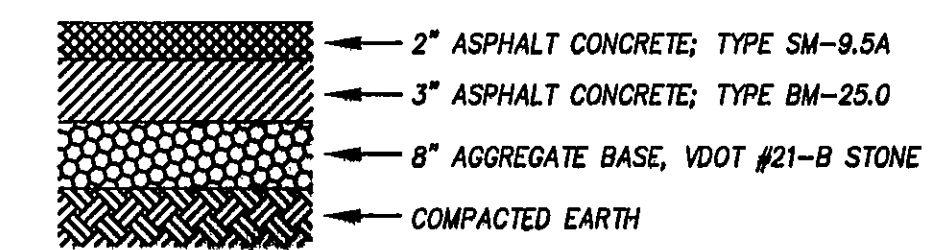

HEAVY DUTY PAVEMENT DETAIL
NO SCALE

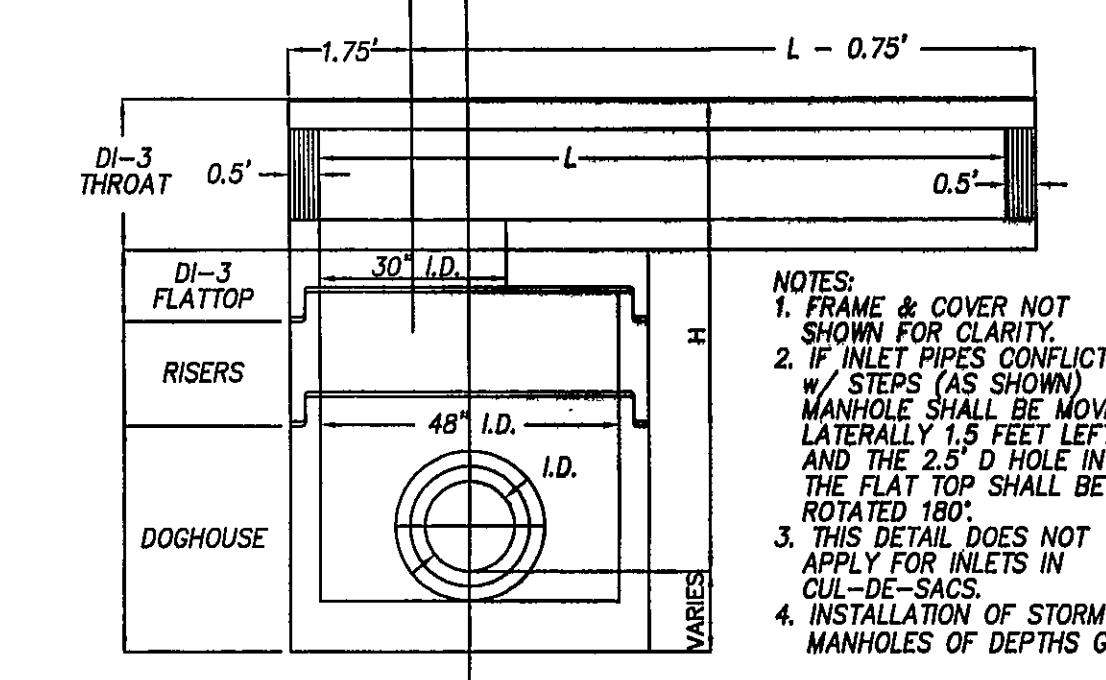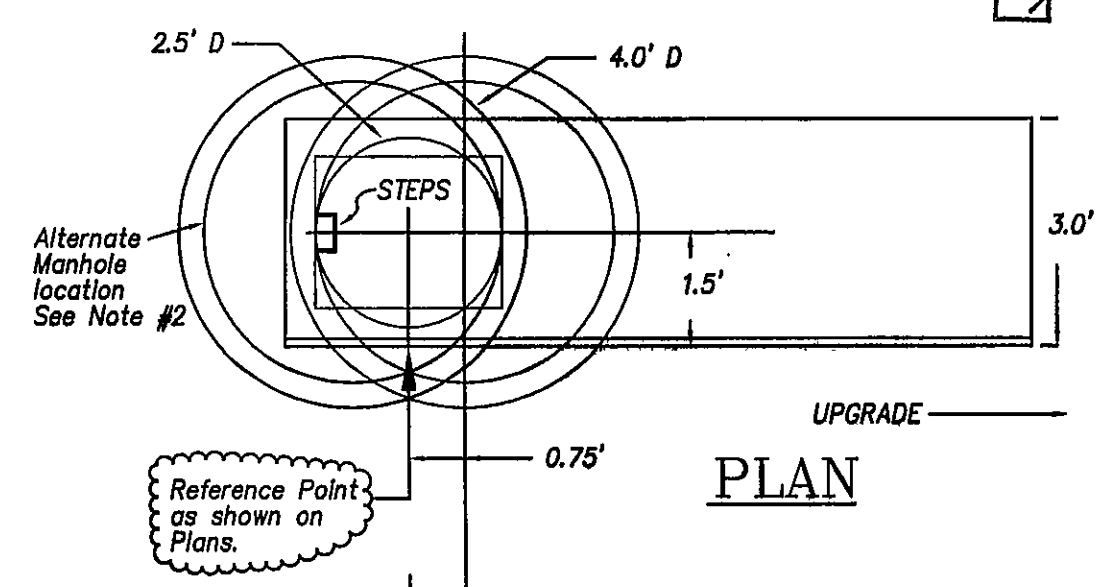

LOCATION DETAIL FOR DI-3B (PRECAST)
NO SCALE

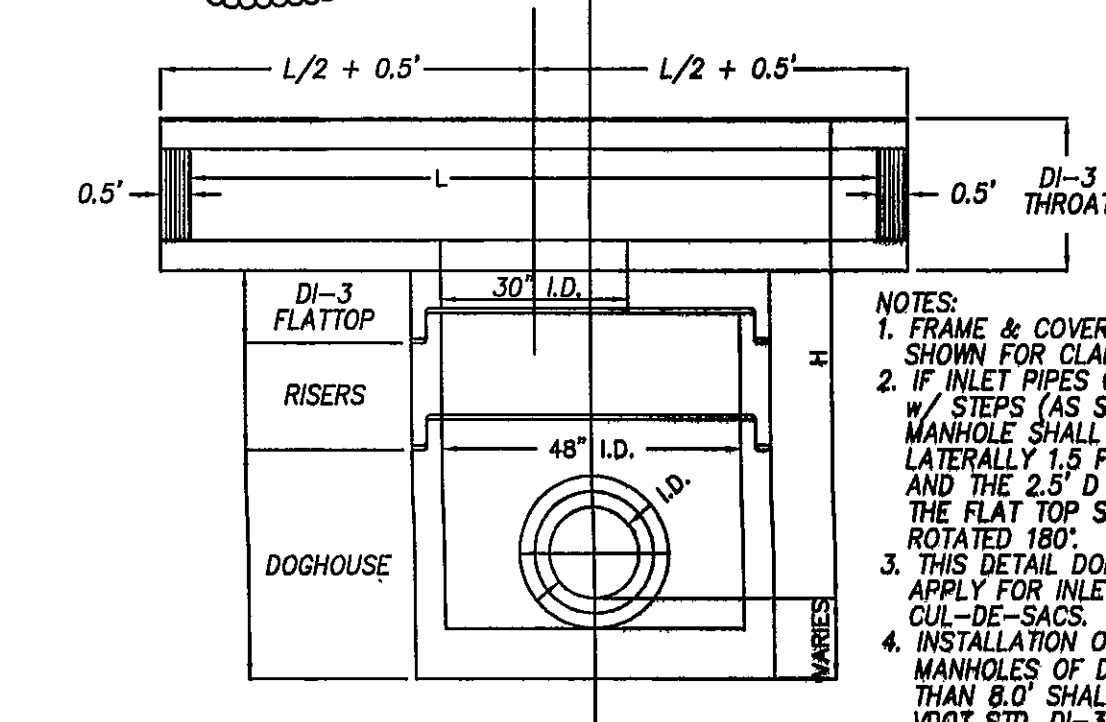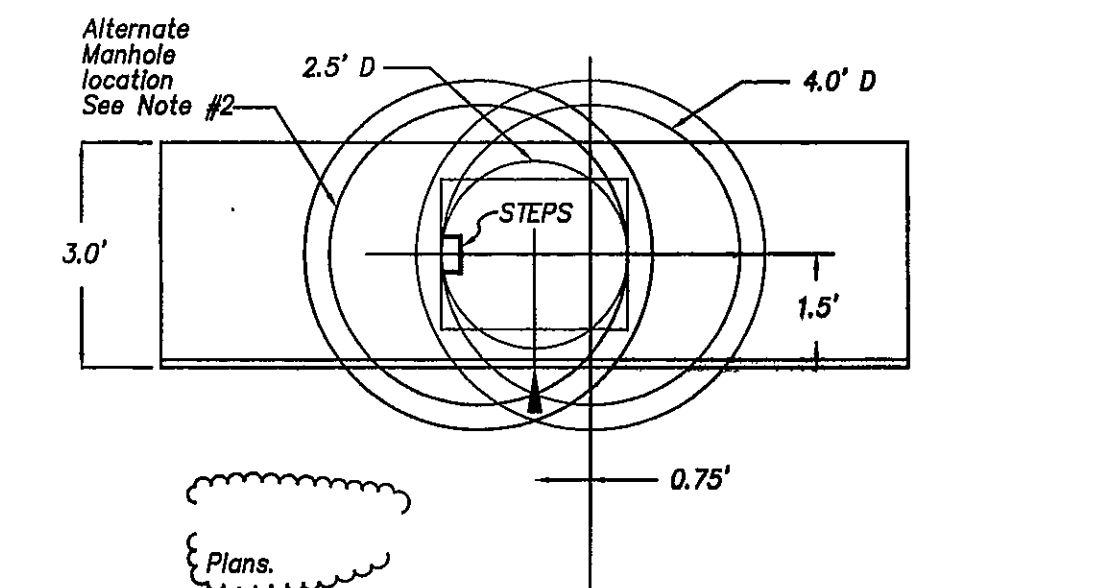

LOCATION DETAIL FOR DI-3A AND DI-3C (PRECAST)
NO SCALE

LUMSDEN ASSOCIATES, P.C.
ENGINEERS-SURVEYORS-PLANNERS
ROANOKE, VIRGINIA
4564 BRANBLETON AVENUE
P.O. BOX 20660
ROANOKE, VIRGINIA 24018
PHONE: (540) 774-4411
FAX: (540) 772-9443
EMAIL: MAIL@LUMSDENPC.COM

THOMAS C. DALE
Lic. No. 033002
PROFESSIONAL ENGINEERING
1/3/08

NOTES, DETAILS
AND WATER LINE
PROFILE

TRACTOR SUPPLY COMPANY
AT GANDER MOUNTAIN PLAZA
PREPARED FOR
TCI ARCHITECTS/ENGINEERS/CONTRACTOR
HOLLINS MAGISTERIAL DISTRICT
ROANOKE COUNTY, VIRGINIA

REVISIONS		DESCRIPTION
NO.	DATE	
1		
2		
3		
4		
5		

DATE: January 3, 2008
SCALE: NO SCALE
COMMISSION NO.: 2007-273
SHEET 4 OF 12