


LANDSCAPE MATERIALS

SYMBOL & KEY	SCIENTIFIC NAME	COMMON NAME	SIZE	CONTAINER	QUANTITY	CANOPY	TOTAL CANOPY
TREES							
AR	<i>Acer rubrum</i> 'Red Sunset'	RED MAPLE	1.5" CAL.	B&B	13	1,250	16,250
AS	<i>Acer saccharum</i> 'Bonfire'	SUGAR MAPLE	1.5" CAL.	B&B	8	1,250	10,000
UP	<i>Ulmus parvifolia</i> 'Allee'	LACEBARK ELM	1.5" CAL.	B&B	6	1,250	7,500
SHRUBS							
IG	<i>Ilex glabra</i>	INKBERRY	24" MIN.	#3 MIN.	112	5	560
VD	<i>Viburnum davidii</i>	DAVID VIBURNUM	24" MIN.	#3 MIN.	20	5	100
						TOTAL CANOPY	94,300


ROANOKE COUNTY CANOPY COVERAGE

Site Area (Ac.): 3.578
38% Canopy coverage required (SF): 54,550


BOTANICAL NAME	COMMON NAME	SIZE	QUANTITY	CANOPY	TOTAL
Existing deciduous shrubs	Assorted	5'	76	10	760
Existing evergreen shrubs	Assorted	5'	116	10	1160
Existing <i>Acer campestre</i>	Hedge Maple	1.5" Cal.	3	250	750
Existing <i>Amelanchier x grandiflora</i>	Serviceberry	1.5" Cal.	3	250	750
Existing <i>Acer rubrum</i>	Red Maple	1.5" Cal.	4	1,250	5,000
Existing <i>Acer saccharum</i>	Sugar Maple	1.5" Cal.	3	1,250	3,750
Existing <i>Cornus x 'Rutbar'</i>	Dogwood	1.5" Cal.	3	250	750
Existing <i>Crataegus viridis</i>	Hawthorn	1.5" Cal.	0	250	0
Existing <i>Liquidambar styraciflua</i>	Sweetgum	1.5" Cal.	1	1,250	1,250
Existing <i>Nyssa sylvatica</i>	Black Gum	1.5" Cal.	3	500	1,500
Existing <i>Quercus rubra</i>	Red Maple	1.5" Cal.	1	1,250	1,250
Existing <i>Pinus nigra</i>	Austrian Pine	6'	15	250	3,750
<i>Acer rubrum</i>	Red Maple	1.5" Cal.	13	1,250	16,250
<i>Acer saccharum</i>	Sugar Maple	1.5" Cal.	8	1,250	10,000
<i>Ilex glabra</i>	Inkberry	24"	112	5	560
<i>Ulmus parvifolia</i>	Lacebark Elm	1.5" Cal.	6	1,250	7,500
<i>Viburnum davidii</i>	David Viburnum	24"	20	5	100
TOTAL					66,080

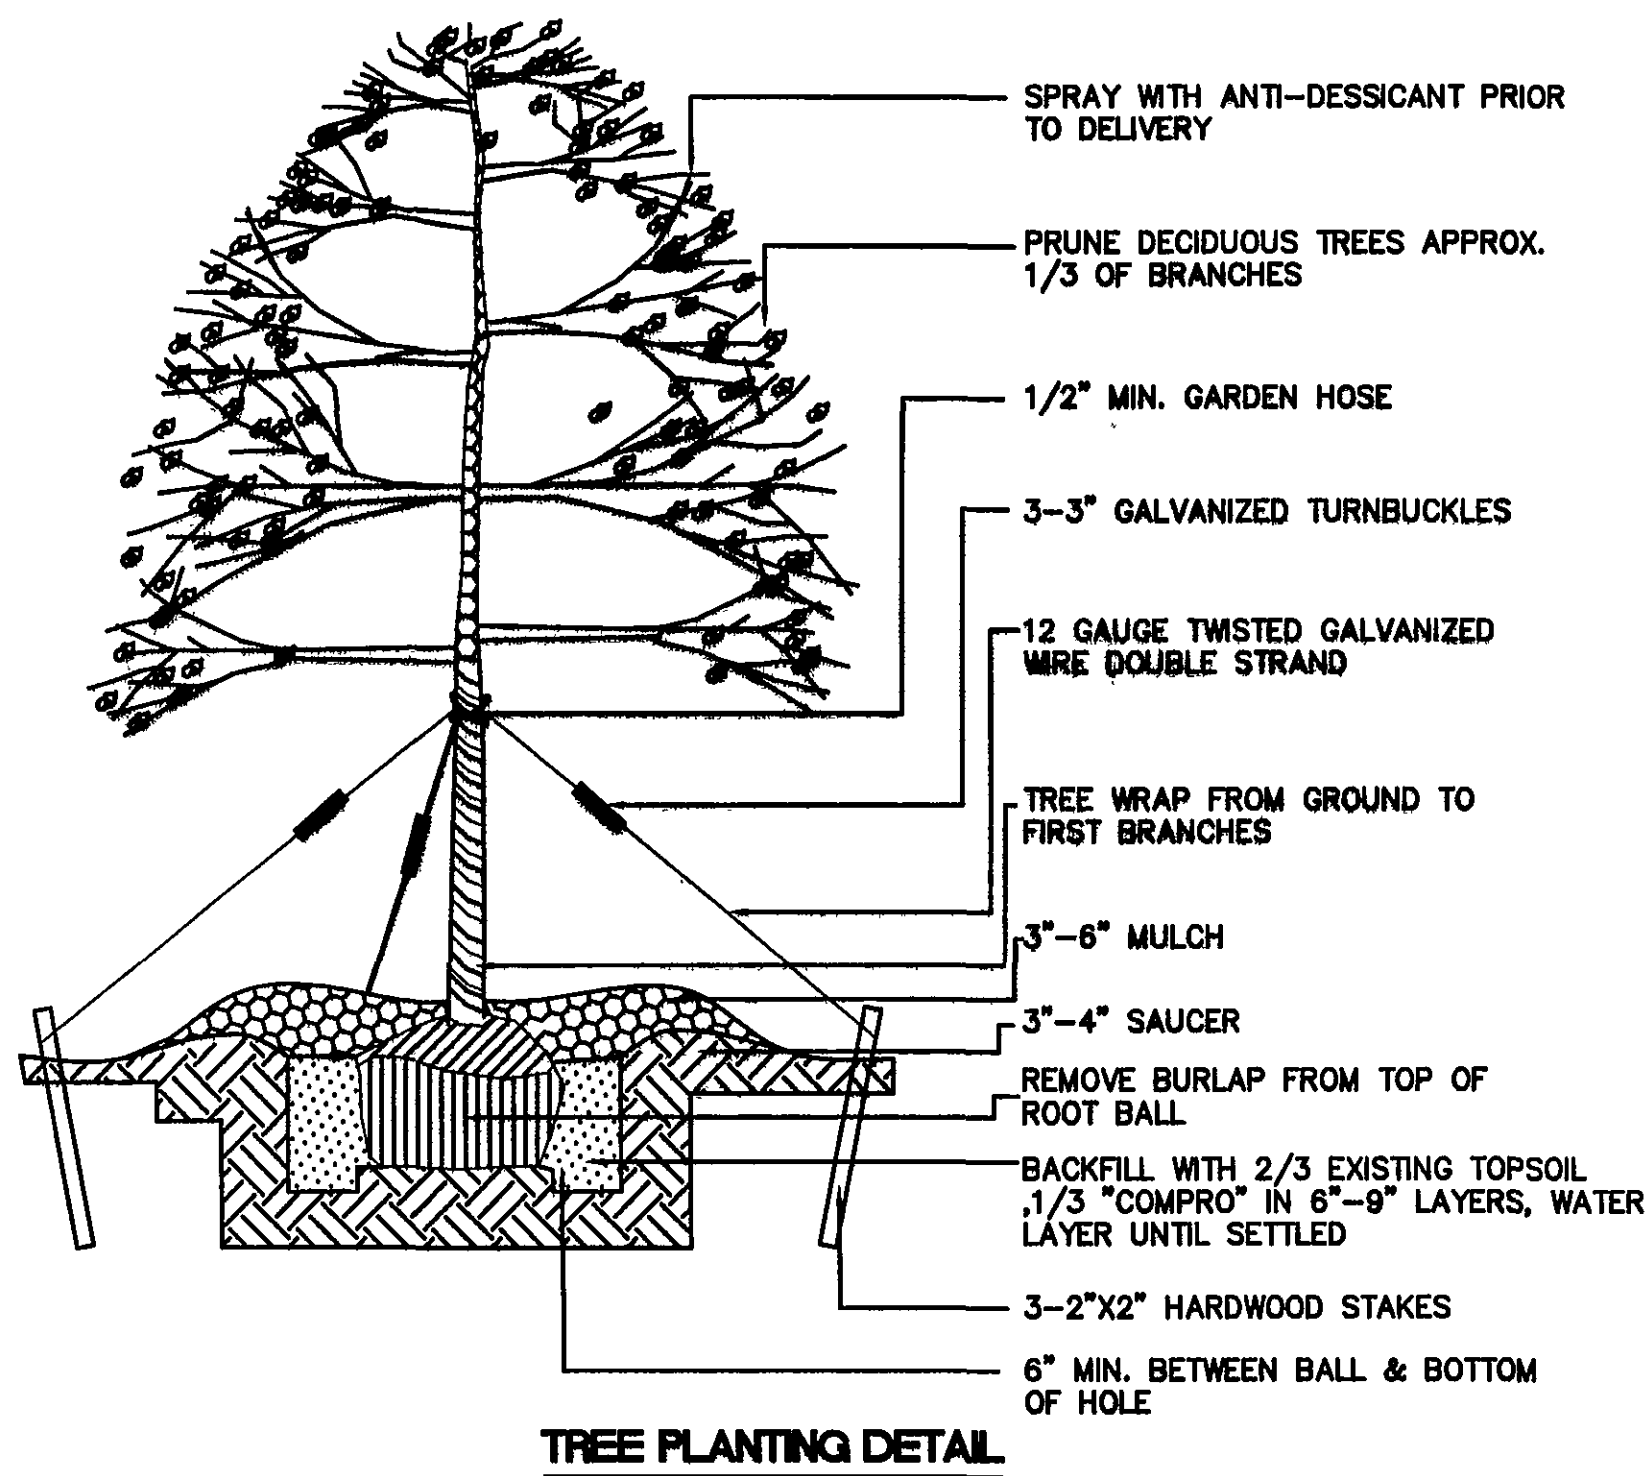

TREE PLANTING DETAIL

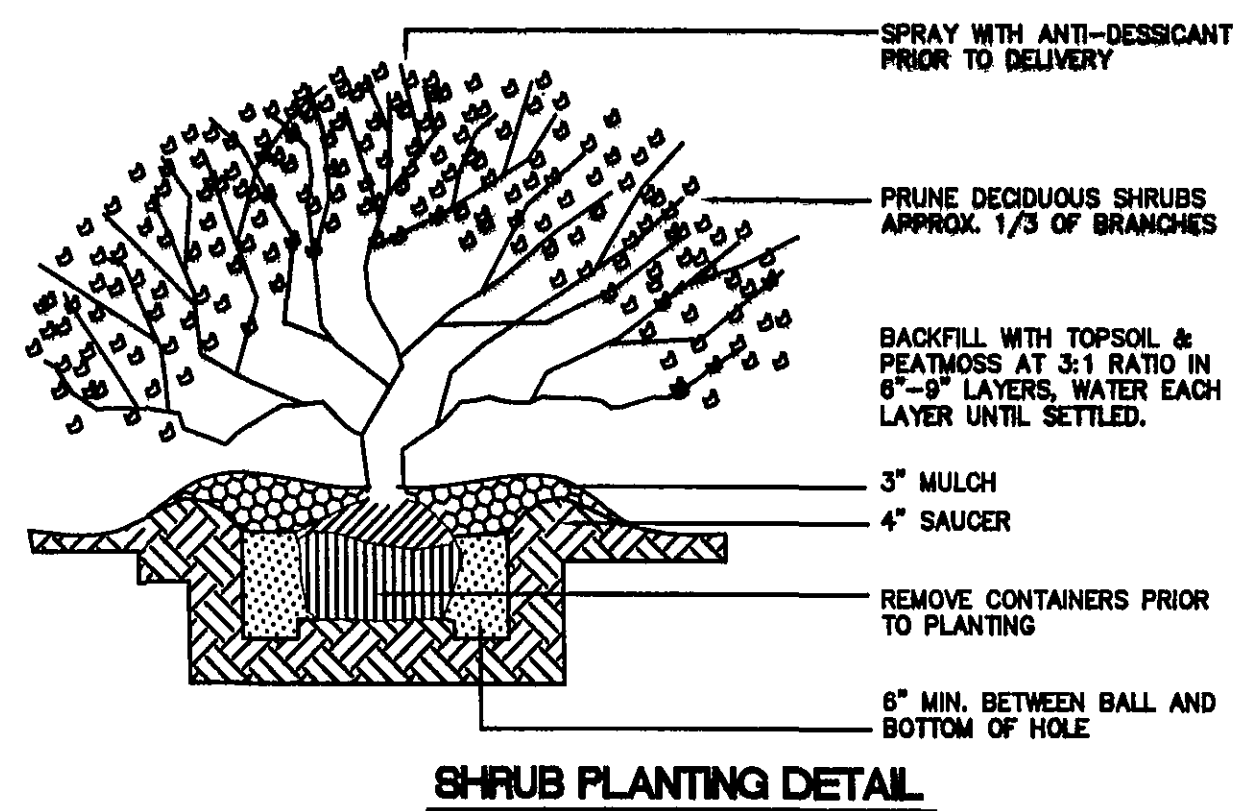

SHRUB PLANTING DETAIL

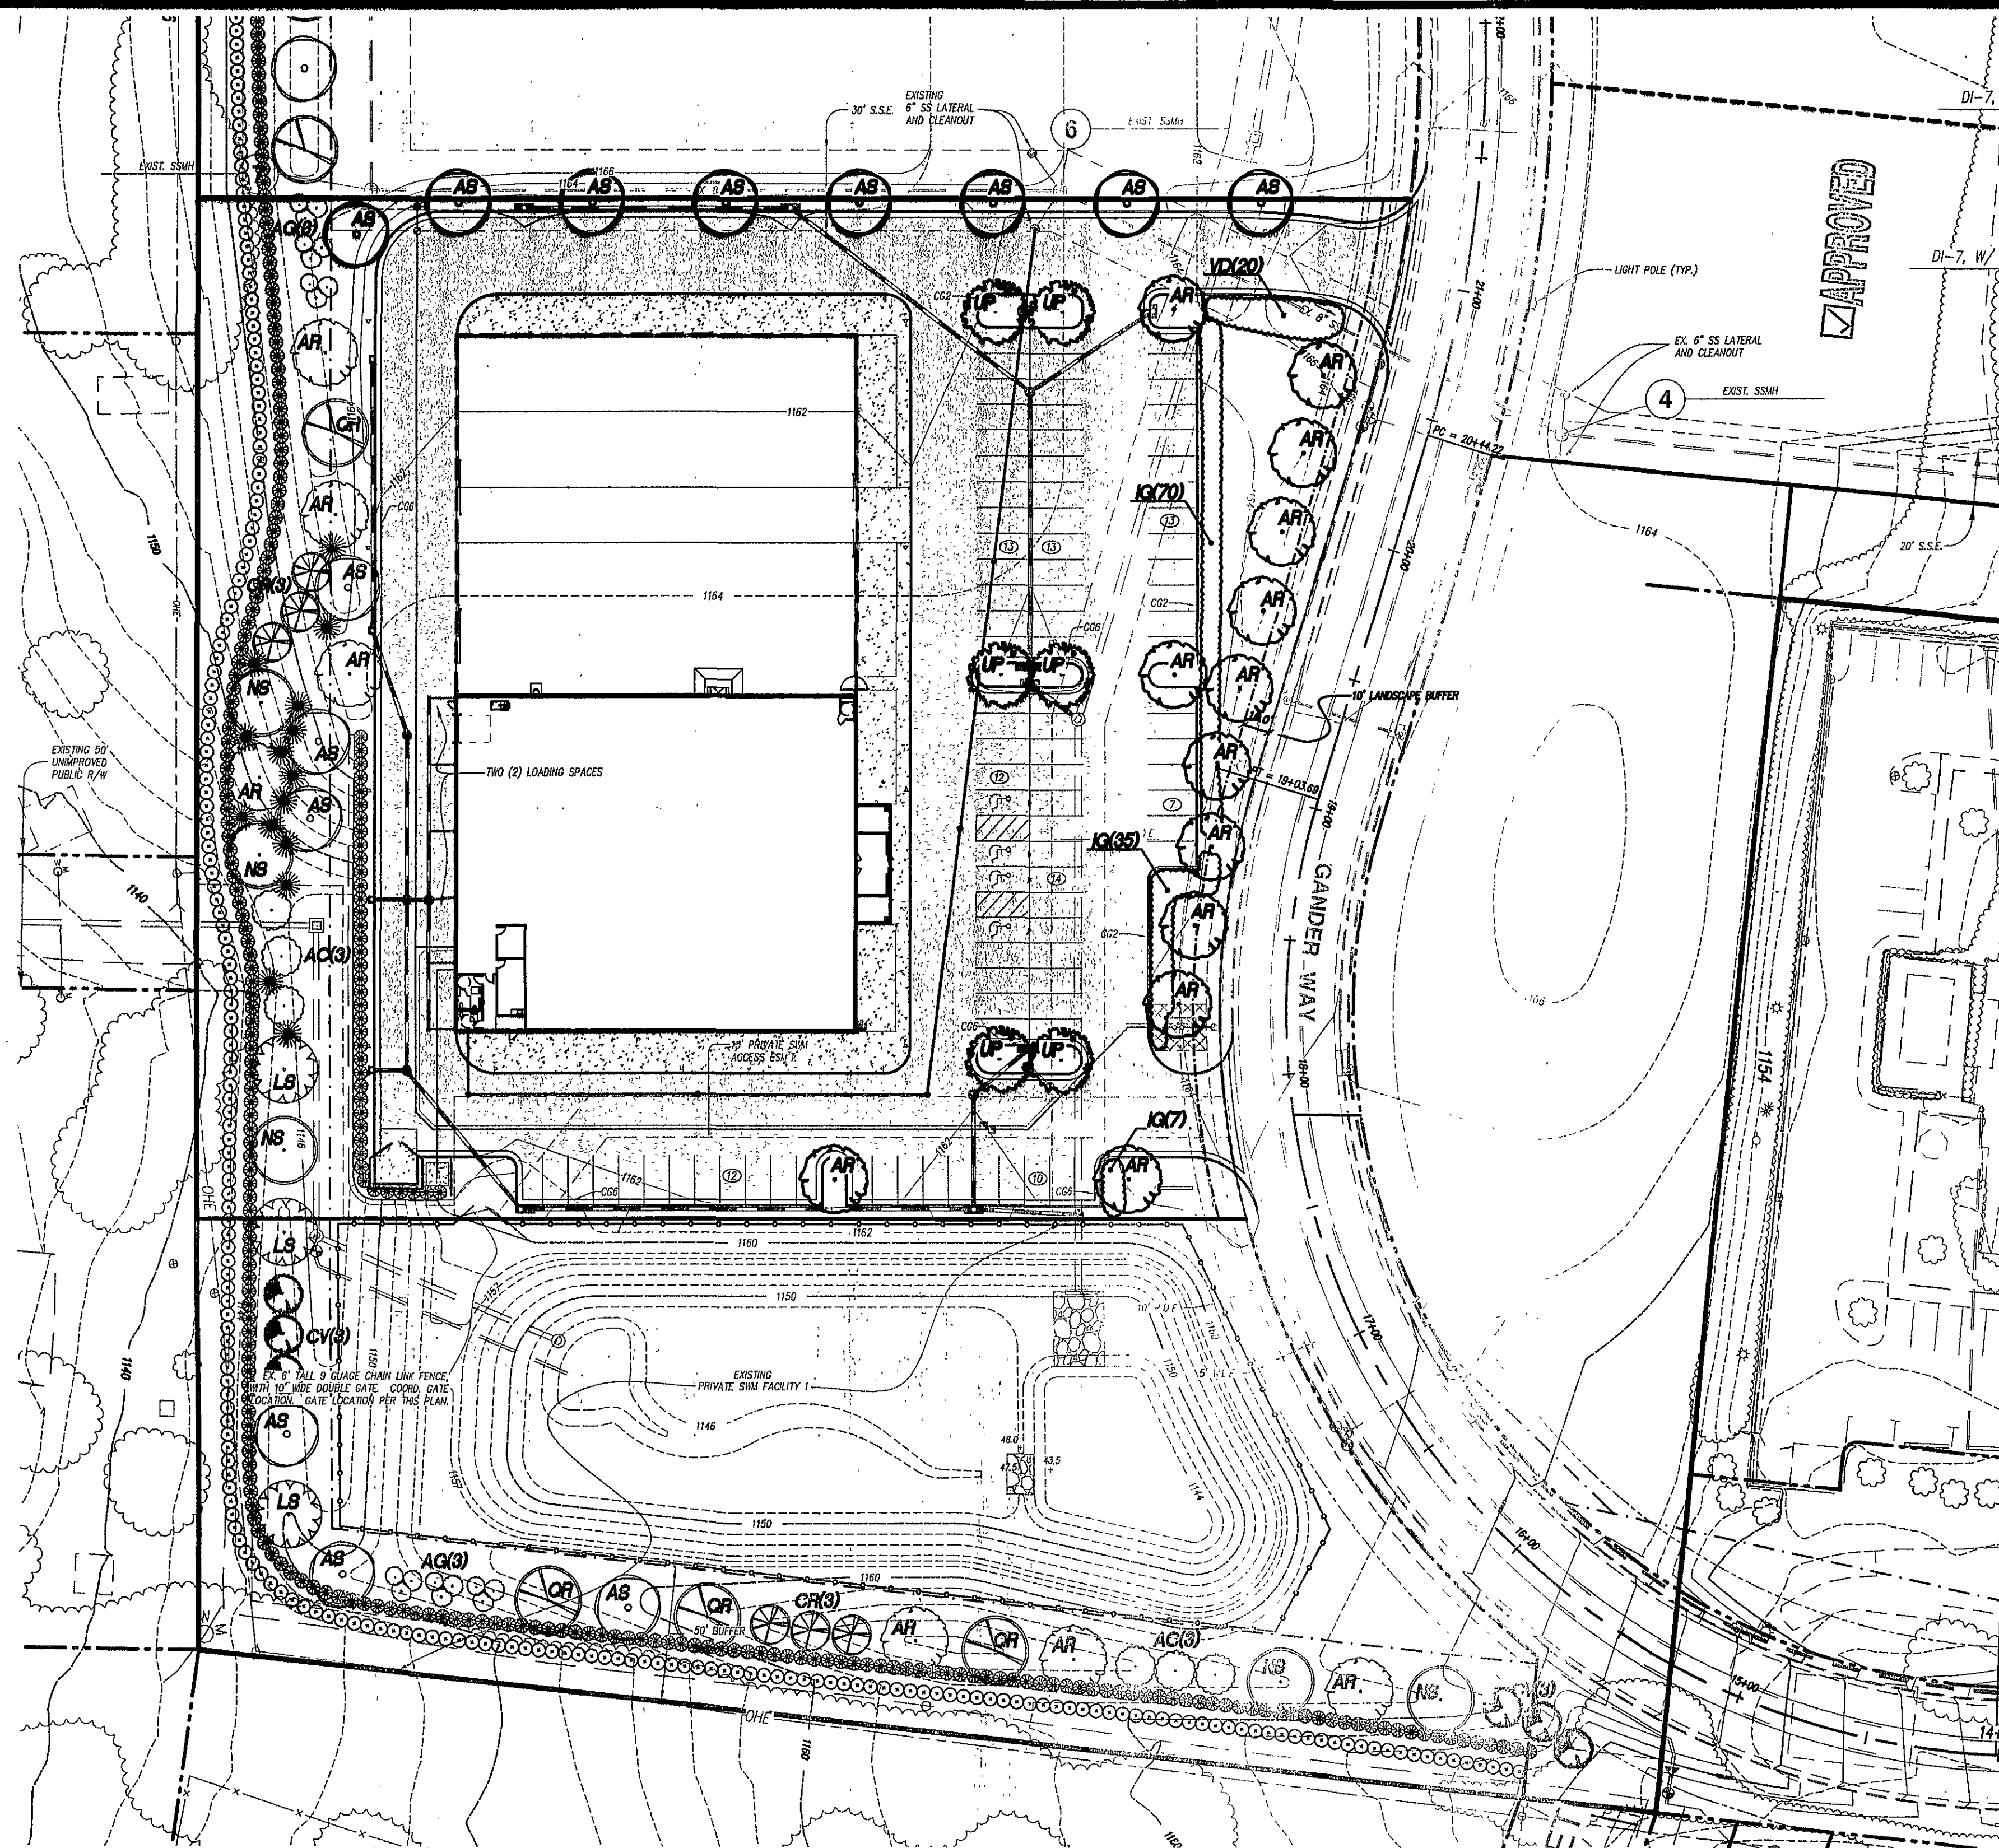


LANDSCAPE NOTES:

- ALL TREE MATERIALS SHALL MEET THE MINIMUM REQUIREMENTS AS DESCRIBED IN THE MOST RECENT EDITION OF THE AMERICAN STANDARD FOR NURSERY STOCK, ANSI Z60.1, AS PUBLISHED BY THE AMERICAN NURSERY AND LANDSCAPE ASSOCIATION.
- ALL SHRUB MATERIALS SHALL MEET THE MINIMUM REQUIREMENTS AS DESCRIBED IN THE MOST RECENT EDITION OF THE AMERICAN STANDARD FOR NURSERY STOCK, ANSI Z60.1, AS PUBLISHED BY THE AMERICAN NURSERY AND LANDSCAPE ASSOCIATION. SHRUB MATERIALS SHALL BE WELL-ROOTED AND A MINIMUM OF 3-GALLON CONTAINER SIZE.
- THE PLANTING OF TREES AND SHRUBS SHALL BE DONE IN ACCORDANCE WITH THE STANDARDIZED LANDSCAPE SPECIFICATIONS JOINTLY ADOPTED BY THE VA NURSERYMEN'S ASSOCIATION, THE VA SOCIETY OF LANDSCAPE DESIGNERS AND THE VA CHAPTER OF THE ASLA.
- AT THE TIME OF DELIVERY, ALL PLANT MATERIALS NOT IMMEDIATELY PLACED IN THEIR FINAL PLANTING LOCATION MUST BE STORED IN A SHADED LOCATION WITH ADEQUATE AIR CIRCULATION, AND BE KEPT MOIST.
- THIS PLAN IS TO SATISFY THE MINIMUM REQUIREMENTS OF THE ROANOKE COUNTY ZONING ORDINANCE AND THE REQUIREMENTS OF REZONING/SPECIAL USE PERMIT ORDINANCES NO. 32790-9 AND 022707-9. THE DEVELOPER MAY INCREASE PLANTING DENSITY BEYOND THE MINIMUM REQUIREMENTS.



BUFFER PLANTING NOTE:

BUFFER YARD PLANTINGS INSTALLED WITH OVERALL SITE PREPARATION. FOR ADDITIONAL BUFFER YARD PLANTING SPECIFICATIONS AND LANDSCAPE INFORMATION, SEE APPROVED PLANS ENTITLED "OPPIDIAN RETAIL CENTER" PREPARED BY LUMSDEN ASSOCIATES, P.C.

GRAPHIC SCALE

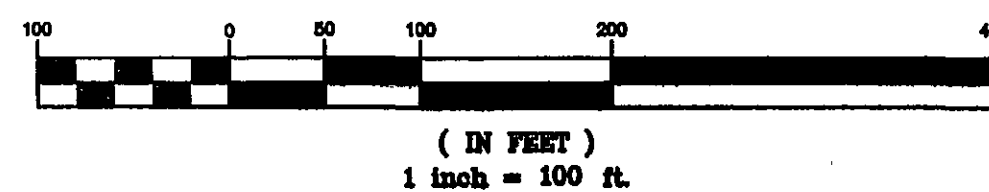

LUMSDEN ASSOCIATES, P.C.
ENGINEERS/SURVEYORS-PLANNERS
ROANOKE, VIRGINIA

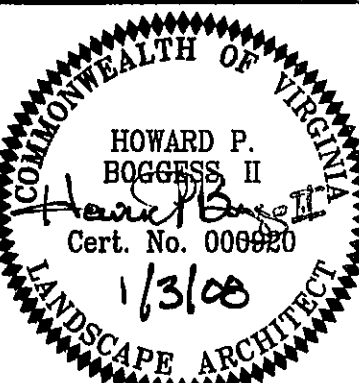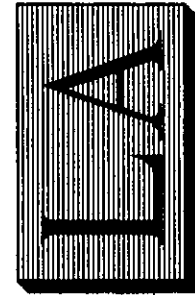

LANDSCAPE PLAN

TRACTOR SUPPLY COMPANY
AT GANDER MOUNTAIN PLAZA

PREPARED FOR
TCI ARCHITECTS/ENGINEERS/CONTRACTOR
HOLLINS MAGISTERIAL DISTRICT
ROANOKE COUNTY, VIRGINIA

REVISIONS		DESCRIPTION
NO.	DATE	
1		
2		
3		
4		
5		

DATE: January 3, 2008
SCALE: 1" = 30'
COMMISSION NO.: 2007-273
SHEET 11 OF 12

PHONE: (540) 774-4411
FAX: (540) 772-9445
P.O. BOX 20669
ROANOKE, VIRGINIA 24018
E-MAIL: MAIL@LUMSDENPC.COM