


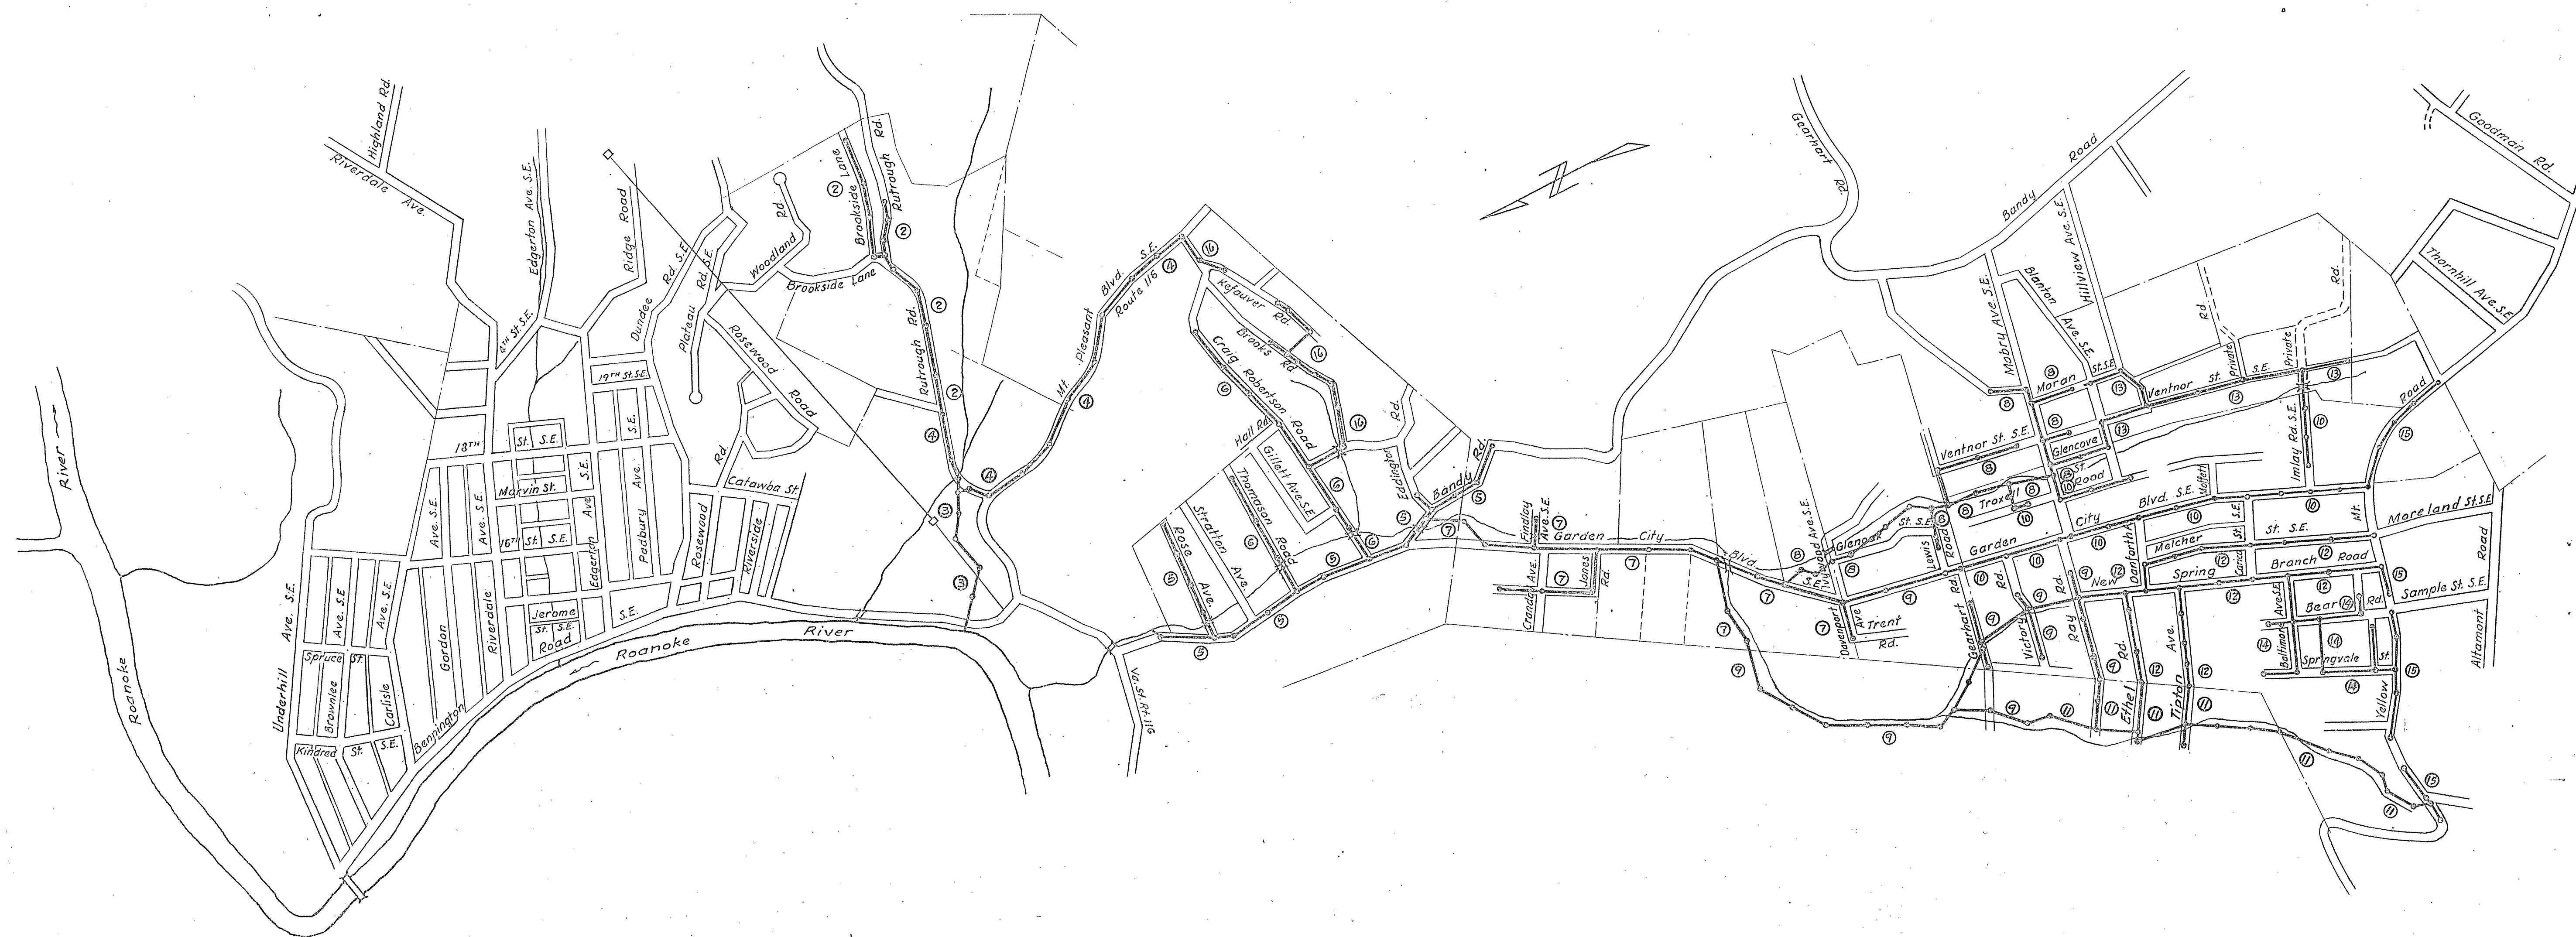

NOTE :-
Sewer shown by ⑩ to be temporary
line to River.

LEGEND

⑩ Sheet No 5
MH 22 8.0' Manhole No 22 8.0' Deep
0 L Sewer Line Crossing Culvert, Bridge Abut.
MH " 39 968.39 Manhole No. 39 Elev. of Invert 968.39

MATTERN & MATTERN ENGINEERS ROANOKE VIRGINIA			
SANITARY SEWERS GARDEN CITY PROJECT No 1-1949 City of Roanoke, Va.			
DESIGNED GLM	SCALE 1" = 600'	COM. NO. 287	
DRAWN WRT	DATE 28-MARCH 1949	SHEET 1-INDEX	
CHECKED EKM			